


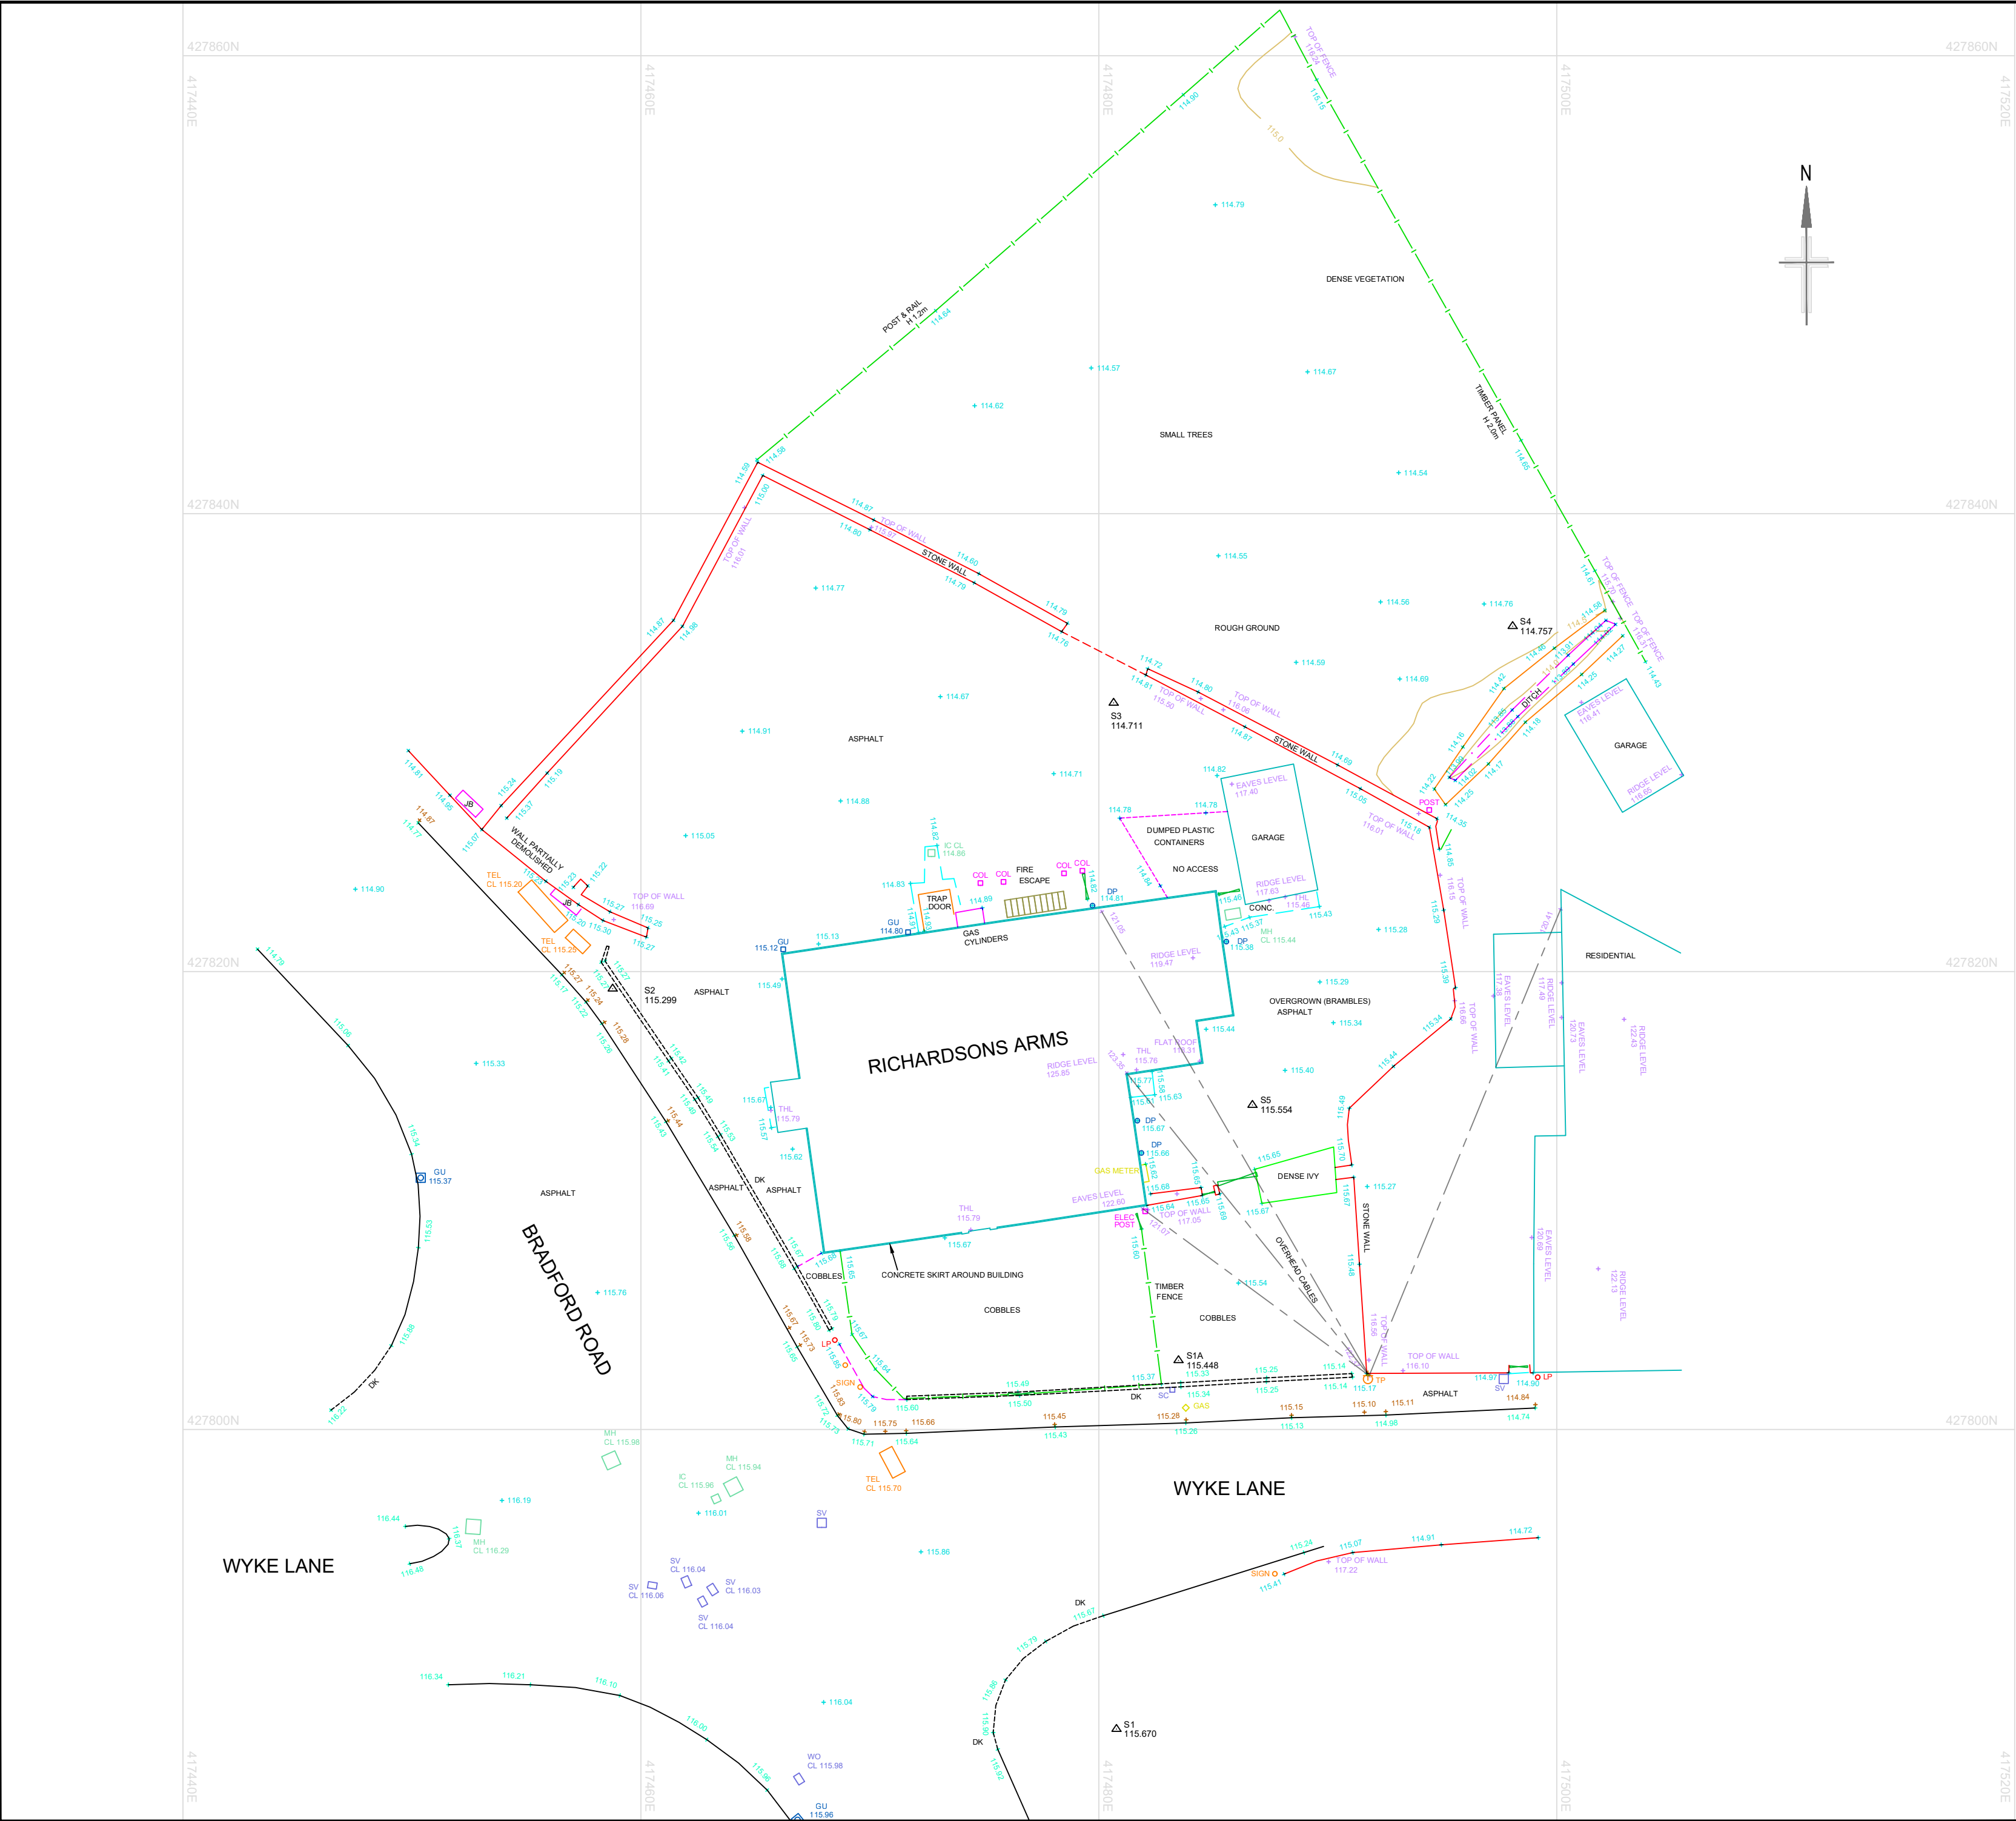

Notes

This drawing and the information contained therein is Issued in confidence and is the copyright of Met Geo Environmental Limited. Disclosure of this information to Third Parties and unauthorised copying or replication of this data without approval is forbidden.

Grid : OS National Grid.
Using the OS GPS Network and applying OSTN15 transformation and then removing the scale factor for true distances with a one-step transformation centred on S3.

Datum : OS Level Datum.
Using the OS GPS Network and applying OSGM15 National Geoid Model to obtain local area corrections.

KEY

AIR VALVE	AV	KERB OUTLET	KO
BENCH MARK	BM	LAMP POST	LP
BIN	BN	MANHOLE (CIRCULAR)	MH
BOLLARD	BOL	MANHOLE (RECTANGULAR)	MH
BORE HOLE	BH	MANHOLE (TRIANGULAR)	MH
BRITISH TELECOM COVER	BT	MARKER POST	MKR
BUS STOP	BUS	GULLY	GU
CABLE TV COVER	CATV	RODDING EYE	RE
CABLE TV SUPPLY	CA	SIGN POST	SIGN
COLUMN	COL	TELECOM COVER	TEL
DROPPED KERB	DK	TELEGRAPH POLE	TP
EARTHING POINT	EP	THRESHOLD LEVEL	THL
ELECTRICITY COVER	ELEC	TRAFFIC LIGHT	TL
ELECTRICITY POLE	EP	TRIAL PIT	PIT
FIRE HYDRANT	FH	WASH OUT	WO
GAS VALVE	GAS	WATER METER	WM
GATE		WATER STOP COCK	SC
INSPECTION COVER (CIRCULAR)	IC	WATER STOP VALVE	SV
INSPECTION COVER (RECTANGULAR)	IC		
COVER LEVEL	CL	CHAMBER BASE LEVEL	ChL
INVERT LEVEL	IL	WATER SURFACE LEVEL	WL
UNABLE TO RAISE	UTR	UNABLE TO MEASURE	UTM
GIRTH OF TREE TRUNK	G	DIAMETER OF TREE TRUNK	D
HEIGHT TO TOP OF TREE CANOPY	H	MULTI BOLE TREE	MB

-	--/--/----	--	--	--
Rev	Date	Drawn	Description	Check

Southgate House
Pontefracr Road T: +44 [0] 1132 008 900
Stourton F: +44 [0] 1132 008 901
Leeds E: admin@metgeoenvironmental.com
West Yorkshire W: www.metgeoenvironmental.com
LS10 1SW

Client	AGC DESIGN & MANAGEMENT							
Site	RICHARDSONS ARMS, BRADFORD ROAD OAKENSHAW, BRADFORD BD12 7EN							
Title	TOPOGRAPHICAL SURVEY							
Surveyed	MT, PB	Drawn	MT, PB					
Check	DA	Date	02/12/2021					
Scale	Job No	Sheet Size	Rev					
1:200	P21-01523	A2	01					
DWG Ref	Project Number	Origin	Zone	Level	Desc	Type	Role	Sheet
P21-01523	MET	EXT	XX	TOP	M2	G		001