

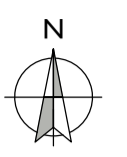


© this drawing and the building works depicted are the copyright of STRATA and may not be reproduced or amended except by written permission. no liability will be accepted for amendments made by other persons.
 all dimensions to be checked on site and architect notified of any discrepancies prior to commencement.
 do not scale.


notes:

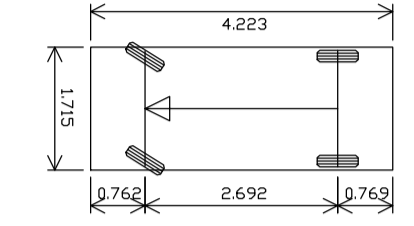

Scale Check:

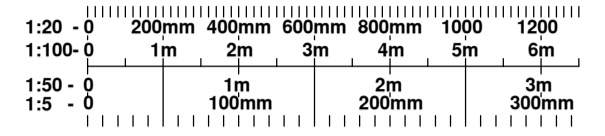

Vehicle name Private Car
 Overall length (m) 4.223
 Overall width (m) 1.715
 Maximum track width (m) 2.692
 Kerb to kerb radius (m) 0.750

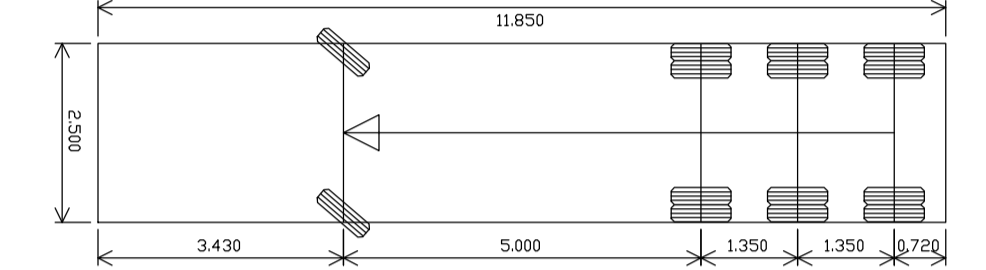


Vehicle name Kirklees Refuse Vehicle 2018
 Overall length (m) 11.850
 Overall width (m) 2.500
 Maximum track width (m) 6.01629
 Kerb to kerb radius (m) 3.430

On-street Parking (21 cars)

Visitor parking Bays (27 cars)

2.4m x 25m VISIBILITY SPLAY

FORWARD VISIBILITY SPLAY

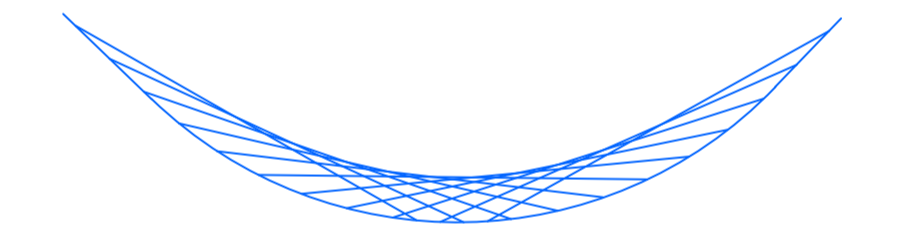

rev: date: comment(s): name: check:



status: Feasibility

STRATA

job: Westgate, Cleckheaton

title: Tracking Layout - Sheet 1 of 3

drawn: TB date: 2.11.2022 scale: @ A1: NTS

job no: BY00099 dwg no: TB01-11-22

Strata Homes Limited Quoy Point
 Lakeside Doncaster DN4 5PL
 t: 01302 308508
 www.strata.co.uk

