


Orientation of site has not been checked, design subject to check before installation

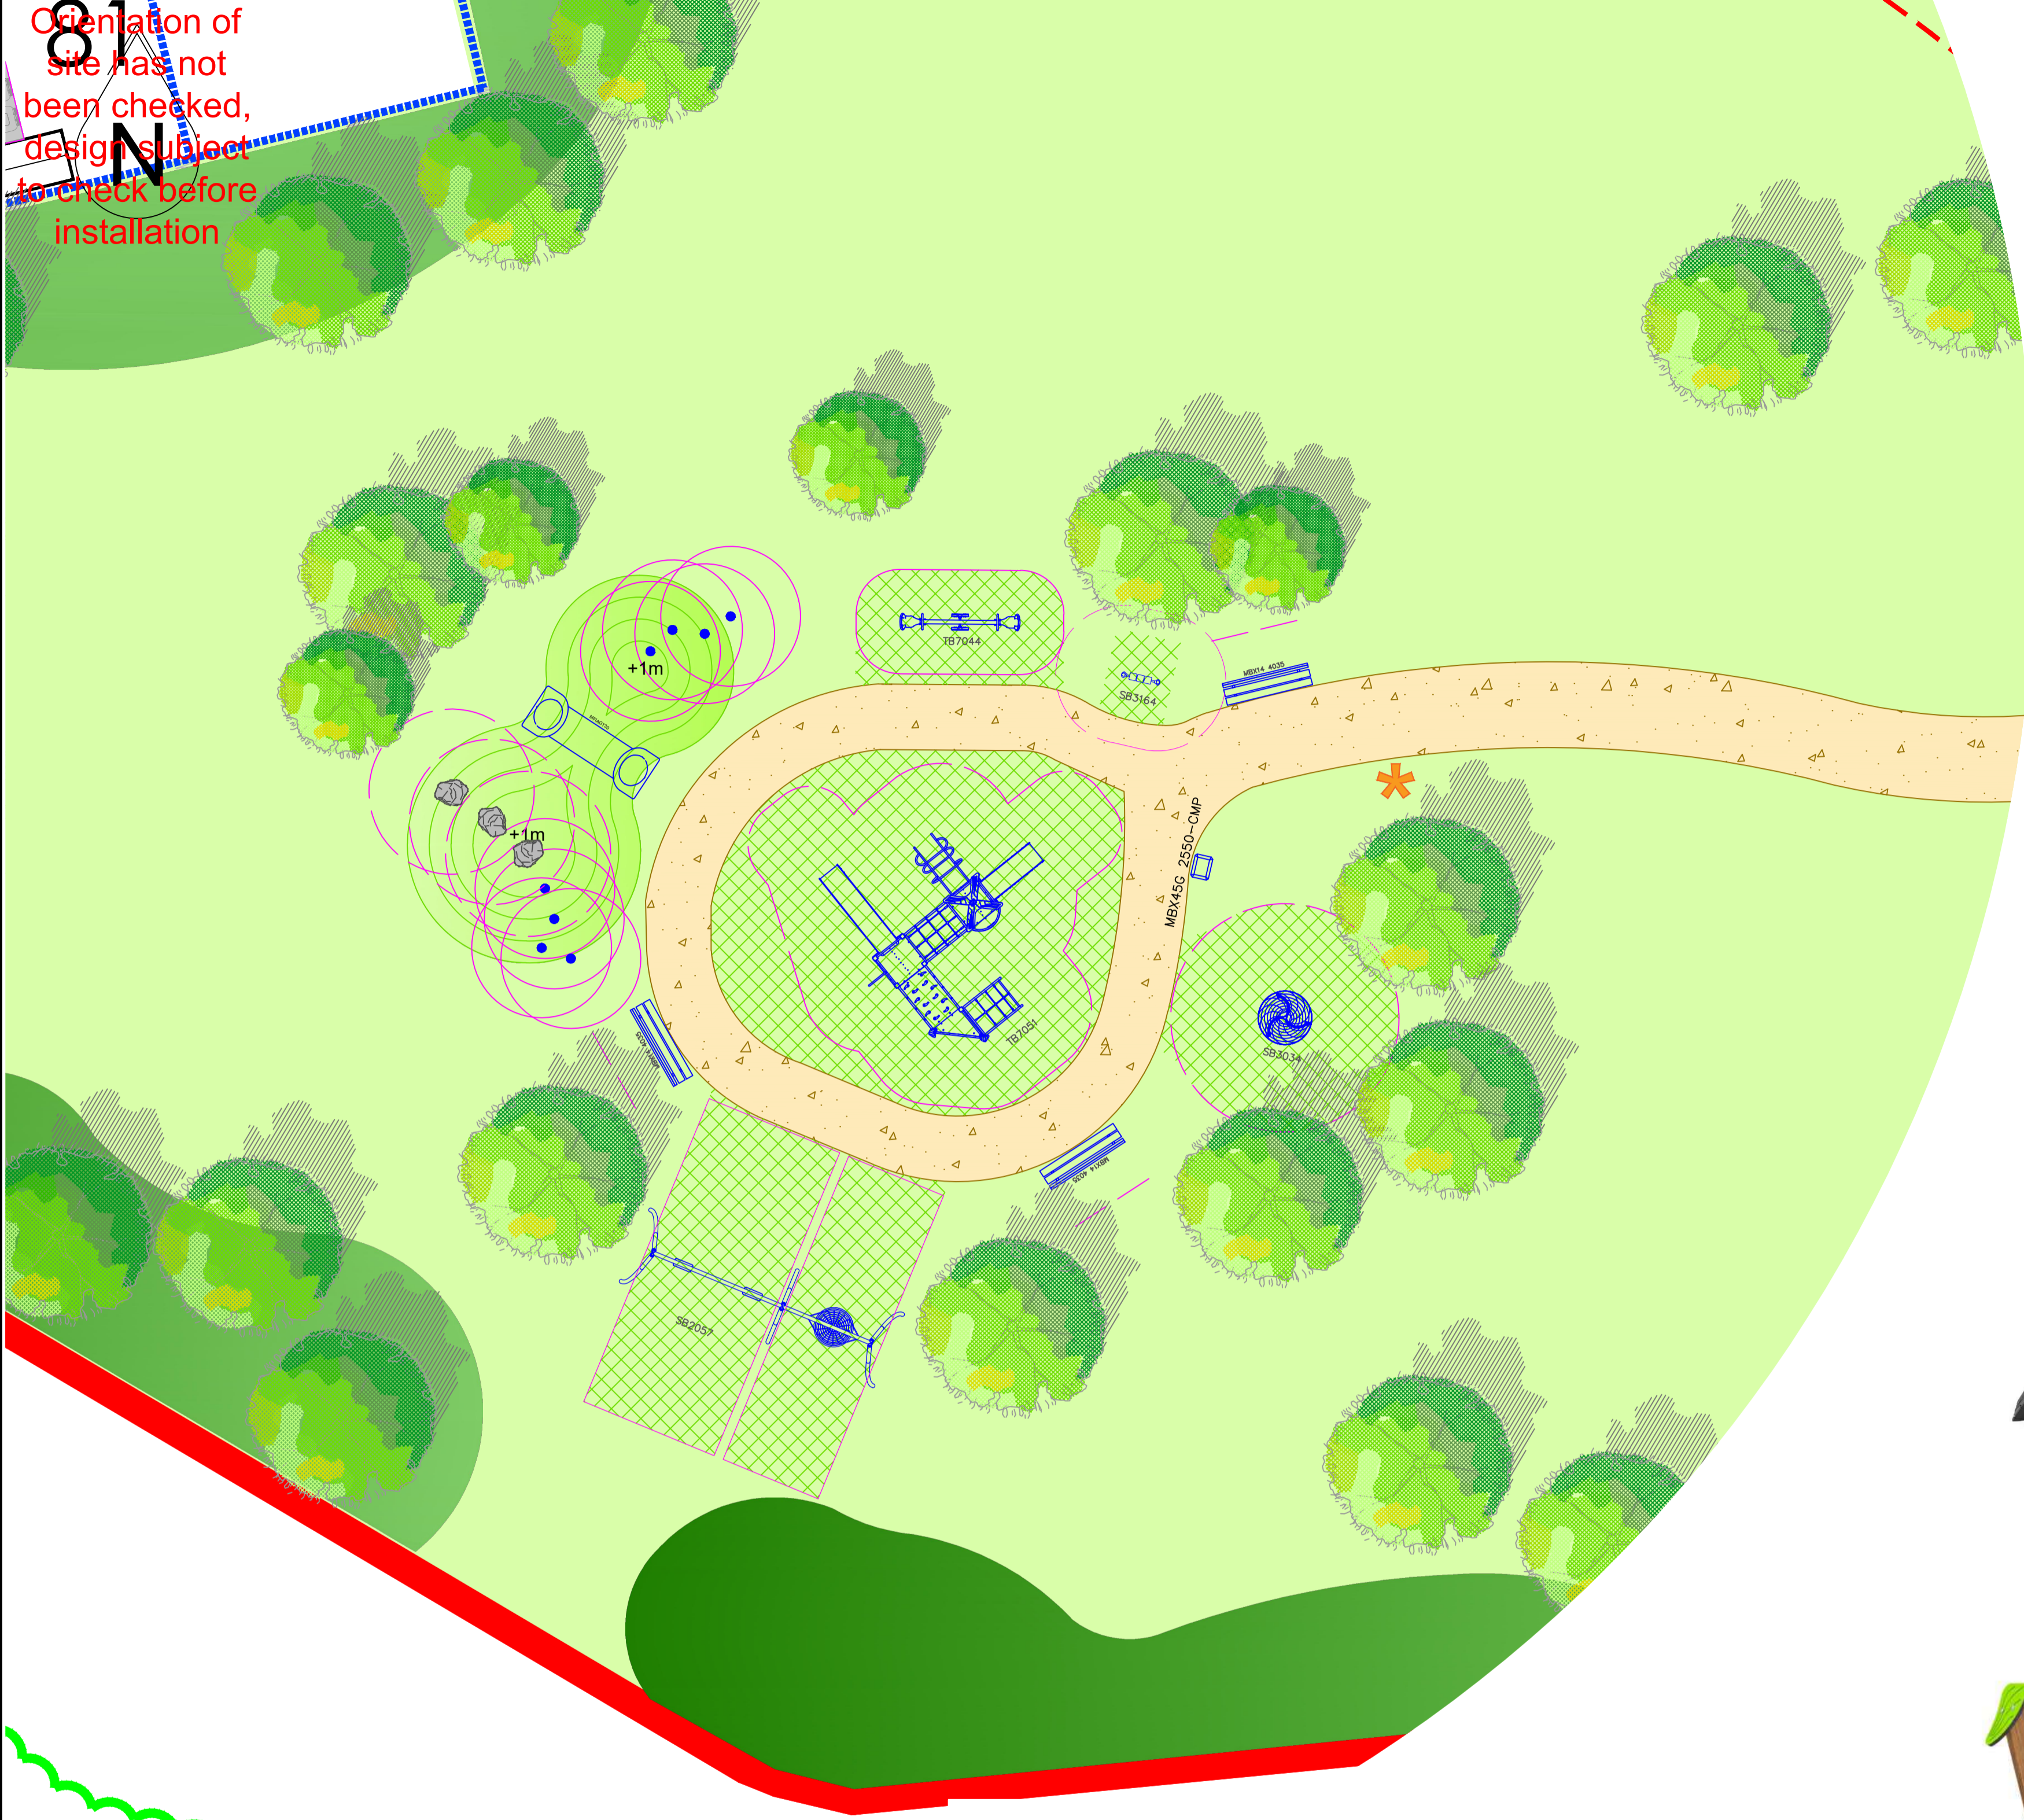


MBX14 4035 - Bench




MBX45 2550-CMP - Bin



MSABOU - Boulders

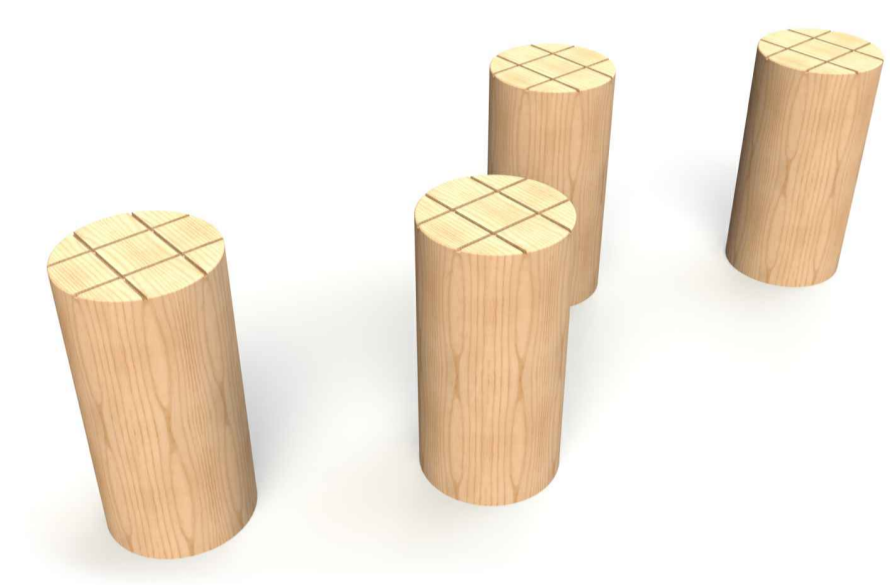

MAESL20 - Stepping Posts

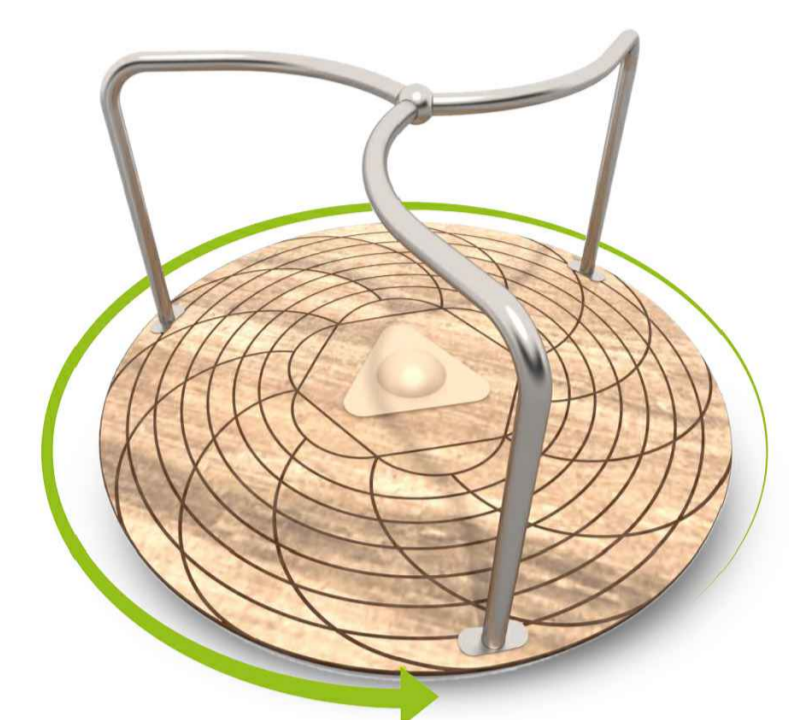


SB3034 - Roundabout



TB7044 - See-Saw



SB3164 - Play Panel

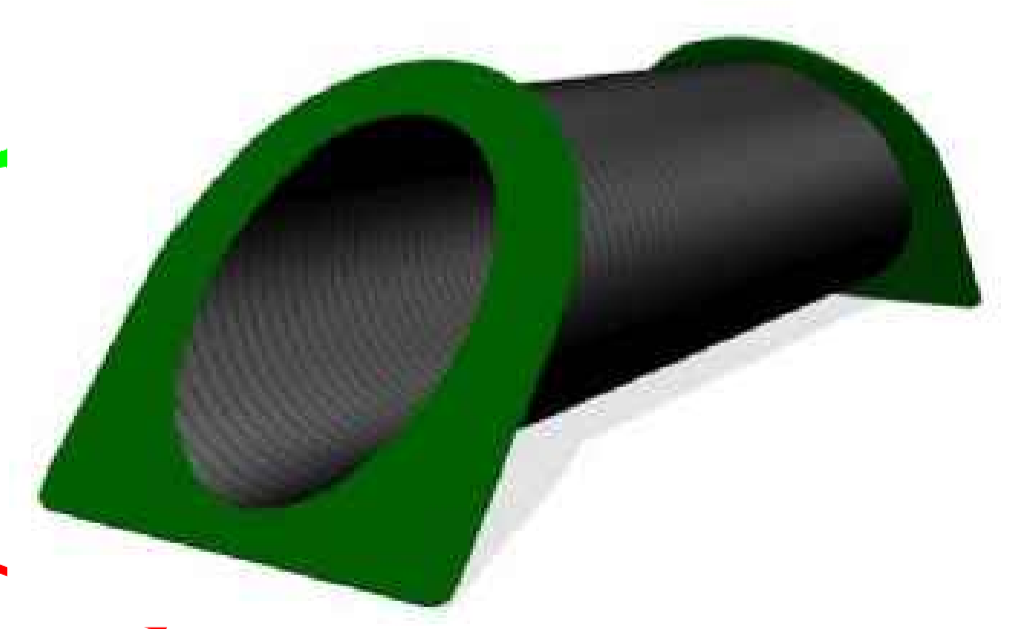

MFIAGT30 - Tunnel



SB2057 - Swing



TB7051 - Multi-Play Unit

**M**  
**Miracle**  
 Design & Play  
 TEL: ++44 (0)1604 658240  
 E-MAIL: sales@miracledandp.co.uk  
 WEB: www.miracledesignandplay.co.uk

PROJECT TITLE: **Westage, Cleckheaton**

SHEET TITLE: **LEAP**

- Key:**
- Compacted Aggregate Pathway by Client
  - Grass Mounds by Client
  - Existing Grass
  - Grass Mat Safer Surfacing: recover grass 1.5m x 1m to 10m x 10m
- Landscaping:**
- Trees by Client
  - Shrub Planting by Client
  - A3 Sized Freestanding Signage
  - Boulders- 650mm Nominal Dia.

Equipment Fall Zone (No safety surfacing required if located on well maintained turf and under 1.5m CFH)

REVISIONS		
Issue	Description	Date
A	Revised as per client comments	05/01/26

DRAWN BY: L.White-Robinson

REVISED BY: L.White-Robinson

CHECKED BY: G. Medica


SCALE: 1:100 @ A1 ISSUE: **A**

CLIENT: **Strata Homes**

DRAWING NO: **Q11701\_A**

DATE: **01/04/25**

© 2024 MIRACLE DESIGN AND PLAY LTD. "ALL RIGHTS RESERVED, THIS DRAWING MAY NOT BE REPRODUCED, TRANSMITTED OR STORED IN WHOLE OR IN PART WITHOUT OUR WRITTEN CONSENT"

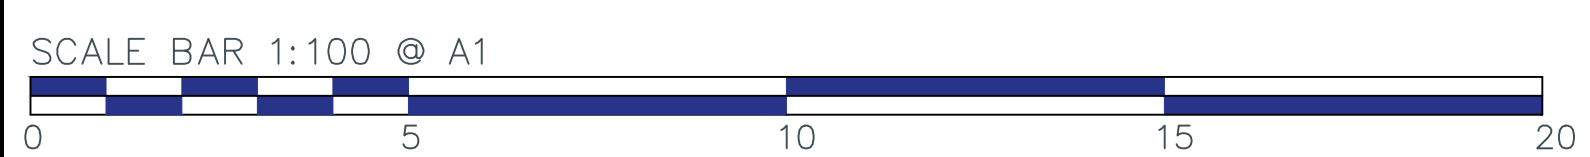

EXACT LOCATION OF EQUIPMENT TO BE AGREED ON SITE. ALL SURFACING TO BE FLAT AND LEVEL, ANY DISCREPANCIES IN LEVELS TO BE REPORTED TO MIRACLE DESIGN & PLAY IMMEDIATELY