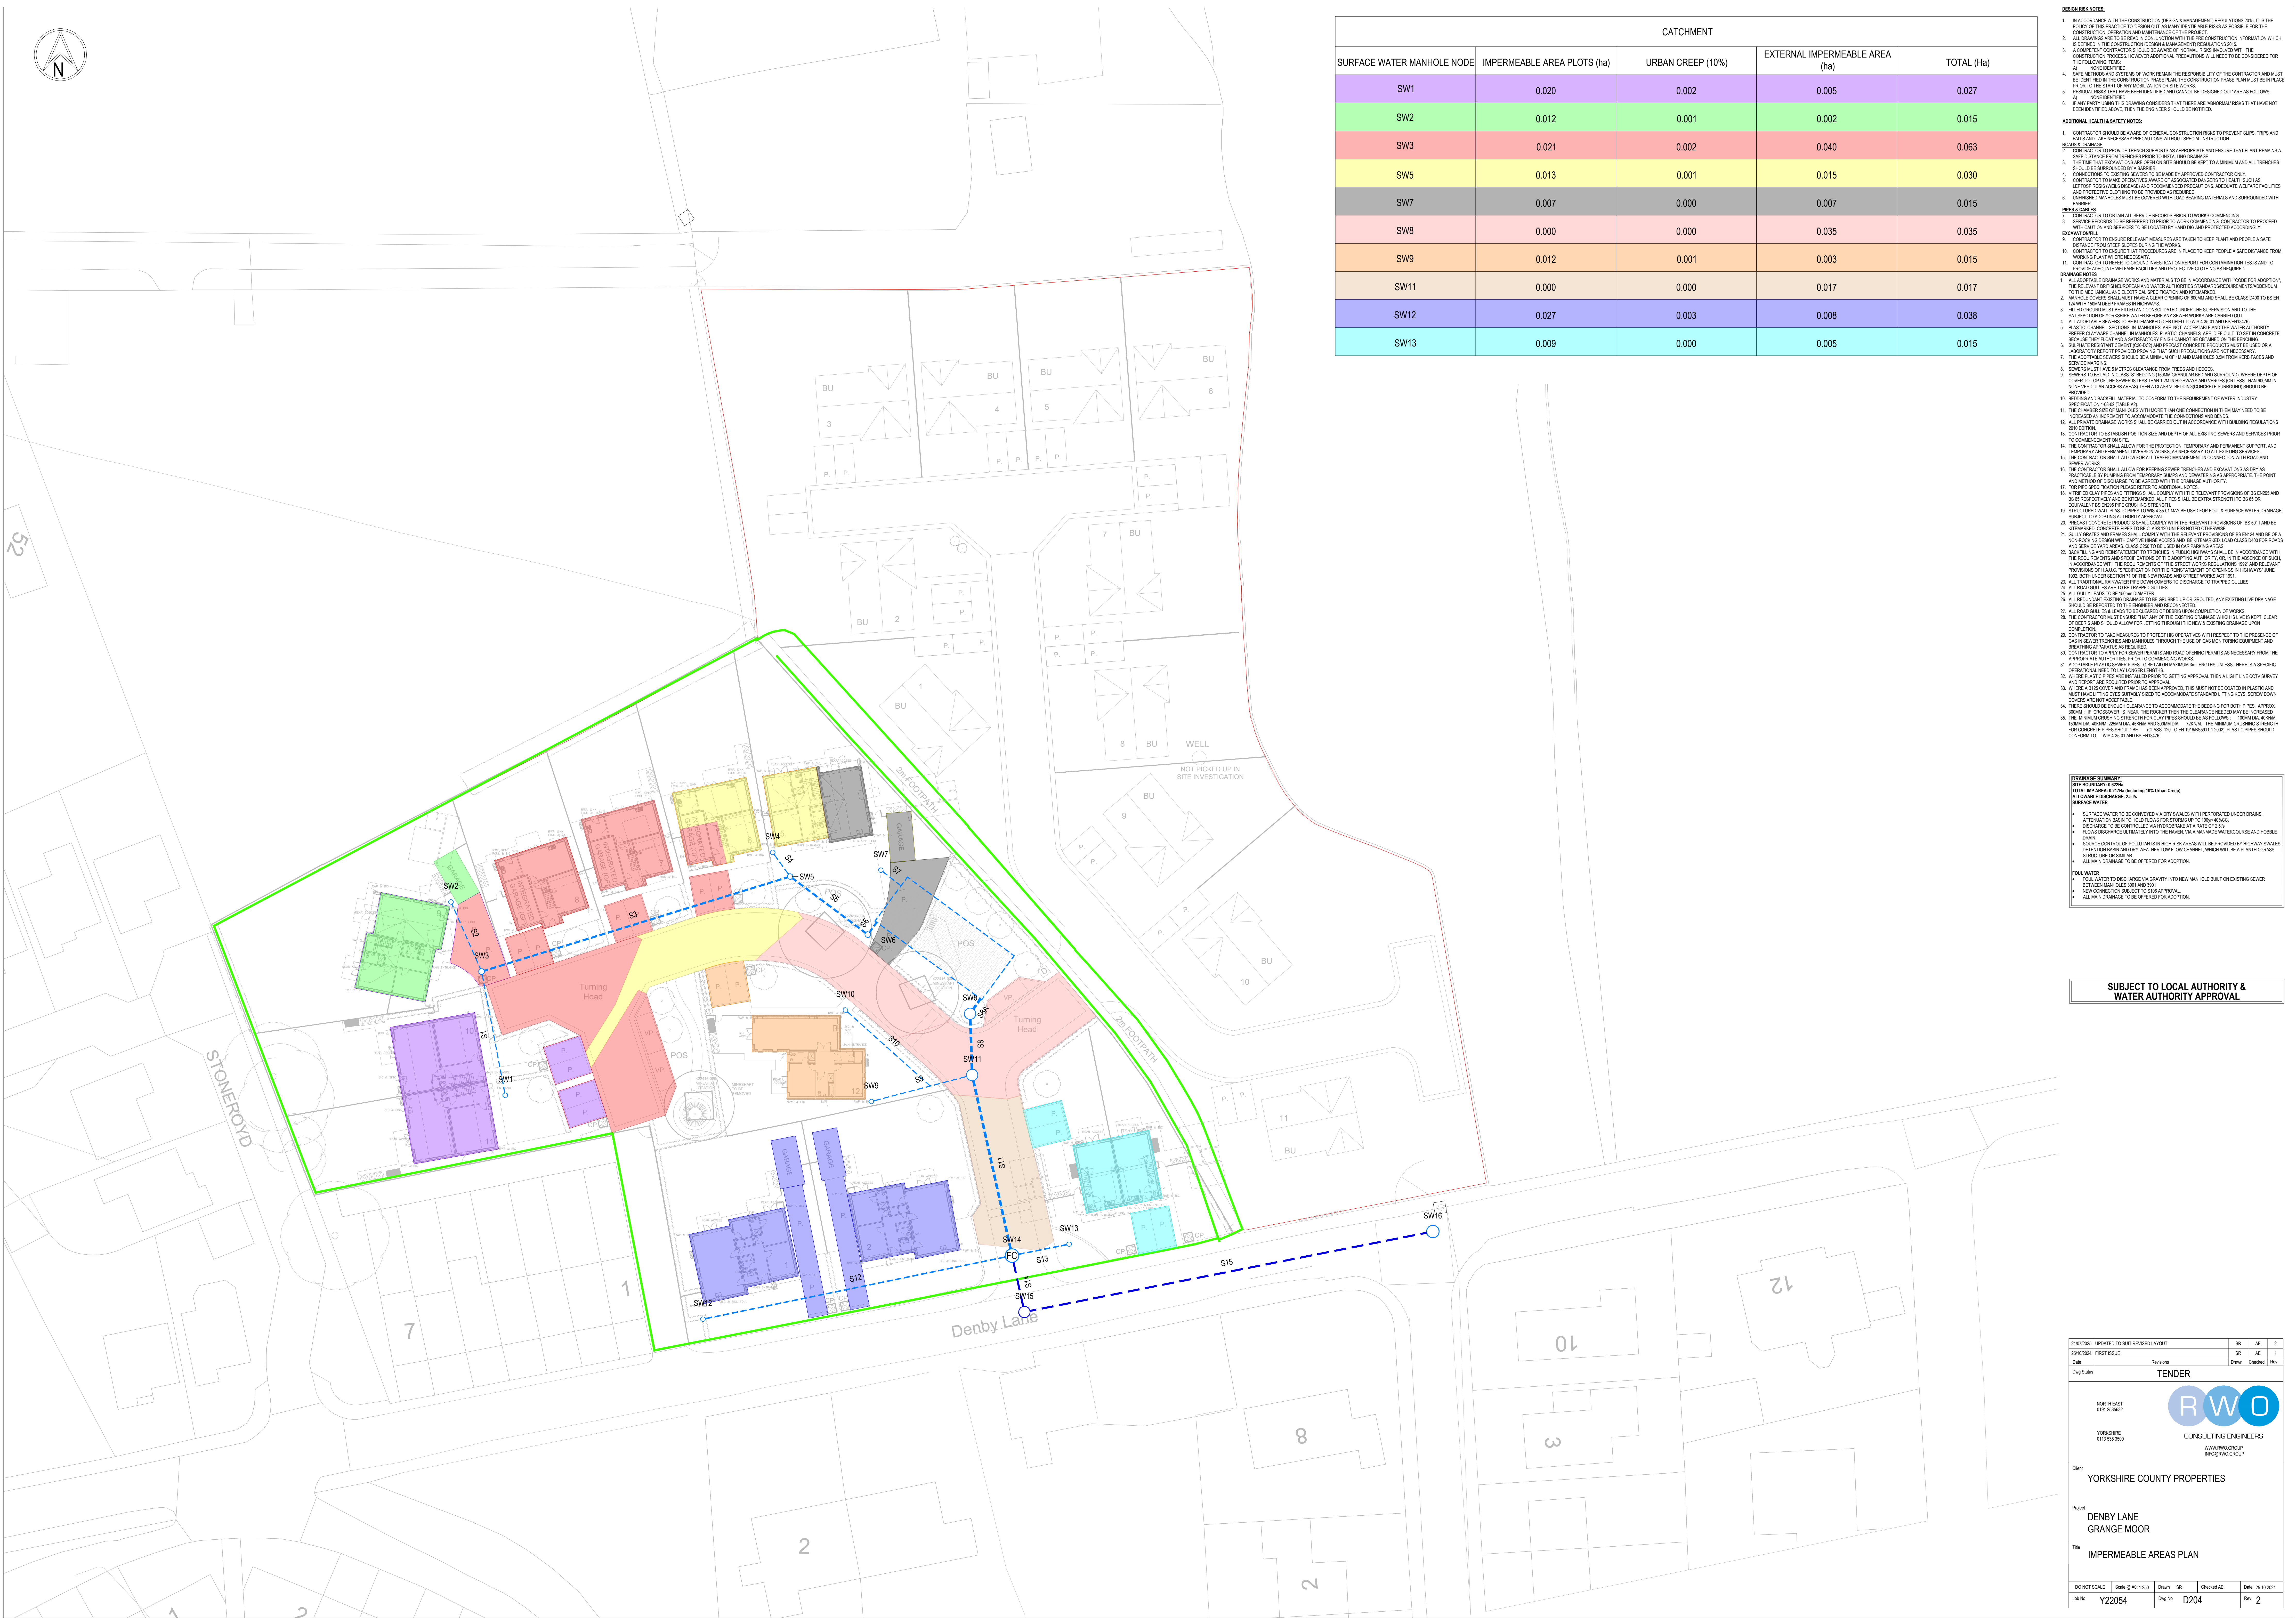


[illegible]

**SUBJECT TO LOCAL AUTHORITY &
WATER AUTHORITY APPROVAL**

21/01/2020 UPDATED TO SUIT REVISED LAYOUT				DR	AE	2
20/01/2020 FIRST ISSUE				DR	AE	1
Date	Revision			Drawn	Checked	Rev
TENDER						
						
NORTH EAST 0191 2006622				CONSULTING ENGINEERS		
YORKSHIRE 0113 330 3900				WWW.RWO.GROUP @ENGINEERING.GROUP		
Client YORKSHIRE COUNTY PROPERTIES						
Project DENBY LANE GRANGE MOOR						
Title IMPERMEABLE AREAS PLAN						
DO NOT SCALE Scale @ A1 1:200 Drawn DR Checked AE Date 21.10.2024						
Job No	Y22054		Draw No	D204		Rev 2