
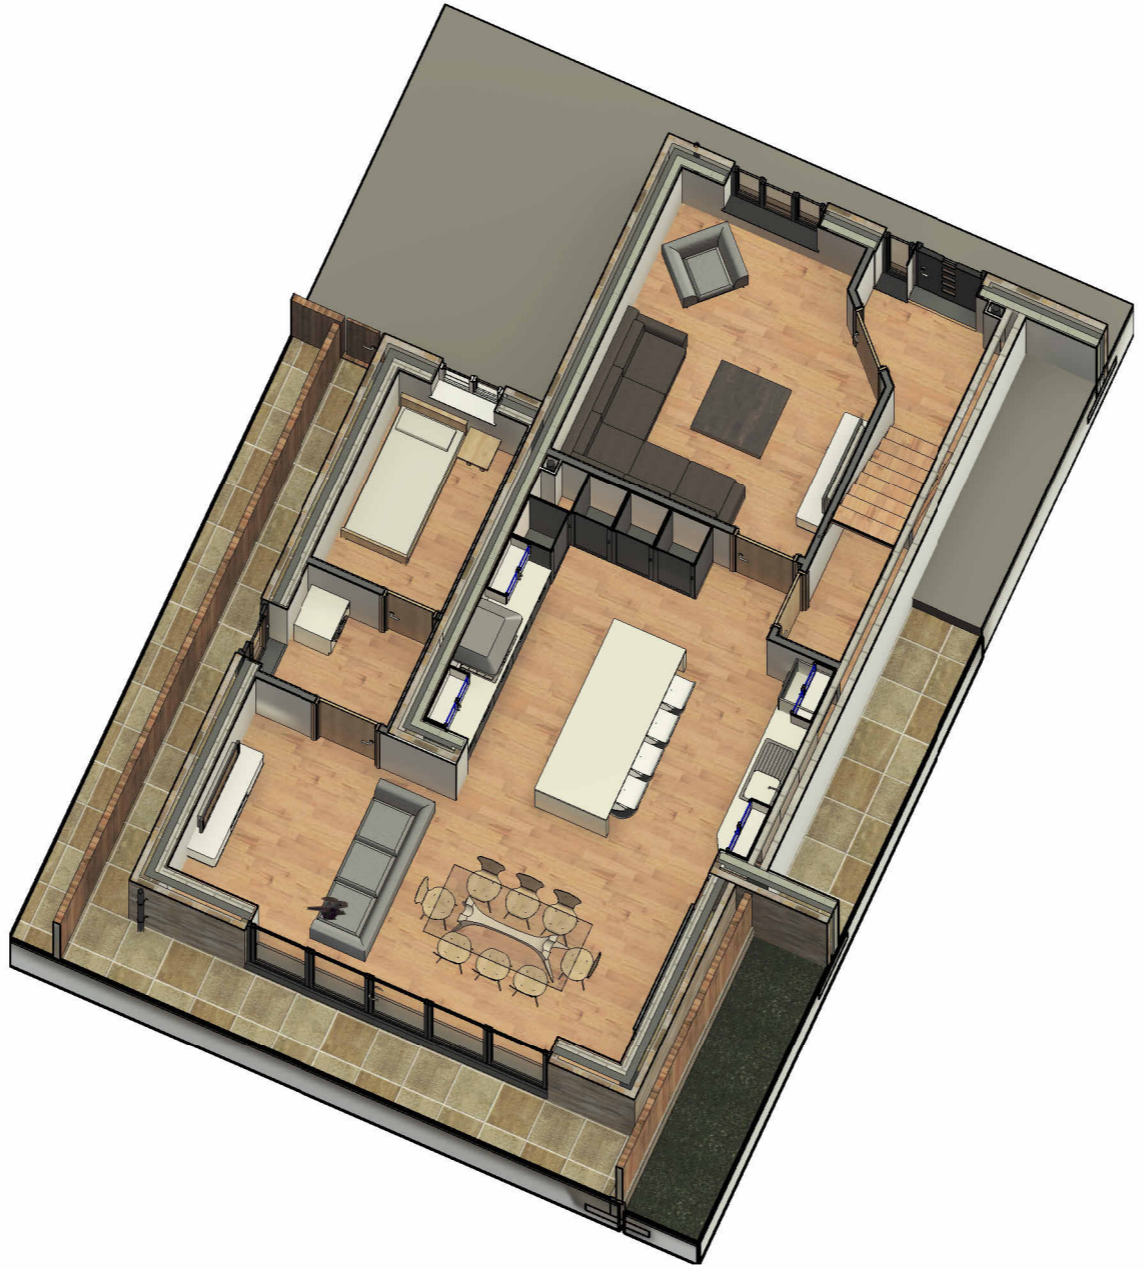


NOTES

- Do not scale from this drawing.
- Due to the nature of the project (existing property) dimensions may vary on site to those shown.
- The contractor and any specialist designers are responsible for checking all dimensions, tolerances etc before works commence or any materials are ordered / manufactured
- Any discrepancies to be referred to the designer.
- Refer to structural engineers drawings for all structural elements. Structural elements denoted on this drawing are for information only.
- All dimensions are structural i.e. before plaster or other finishes unless stated otherwise
- This drawing is copyright of Stonehouse Architectural Ltd and must not be reproduced without authorisation.

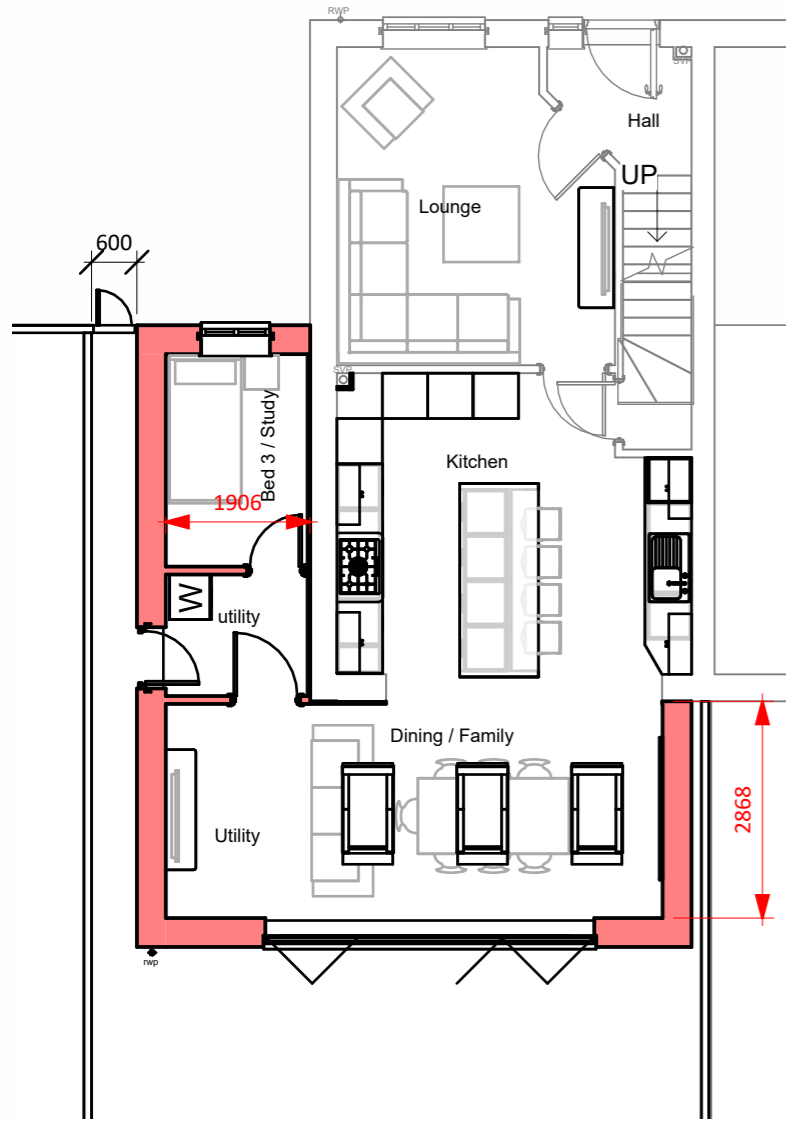

CGI KITCHEN / FAMILY

1 02b GF Proposed
1 : 100



CGI FAMILY / DINING



CGI KITCHEN

STONEHOUSE & CO ARCHITECTURAL DESIGN		
<small>T: 07745 806369 E: ben@stonehouseandco.co.uk W: www.stonehouseandco.co.uk</small>		
No.	Description	Date
1	next door external level adjusted	23.04.26
PURPOSE OF ISSUE Planning		
PROJECT 19 Smithy Way		
SHEET Proposed Sheet 2		
CLIENT Mr G Barnes		
Date 13.11.25	Project number J25-068	Scale (@ A3) 1 : 100
Drawn by Author	DRAWING NUMBER P11	REV 1