

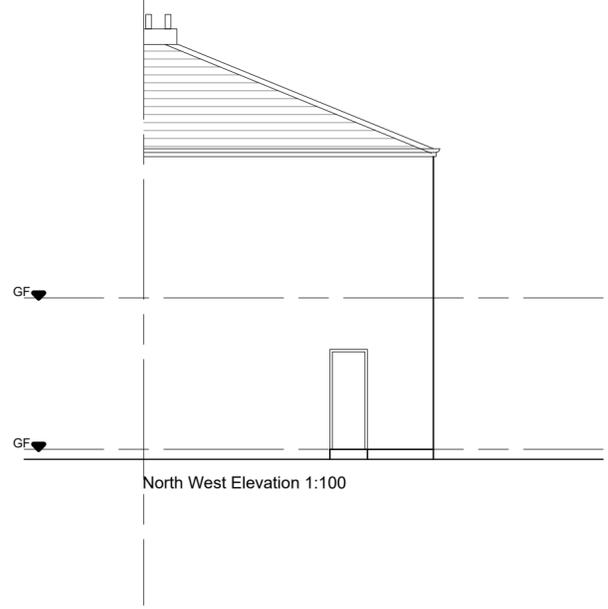


Walls: Natural stone  
 Roof: Grey Plain Tiles  
 Windows: White UPVc  
 Doors: White UPVc  
 Guttering: Black UPVc


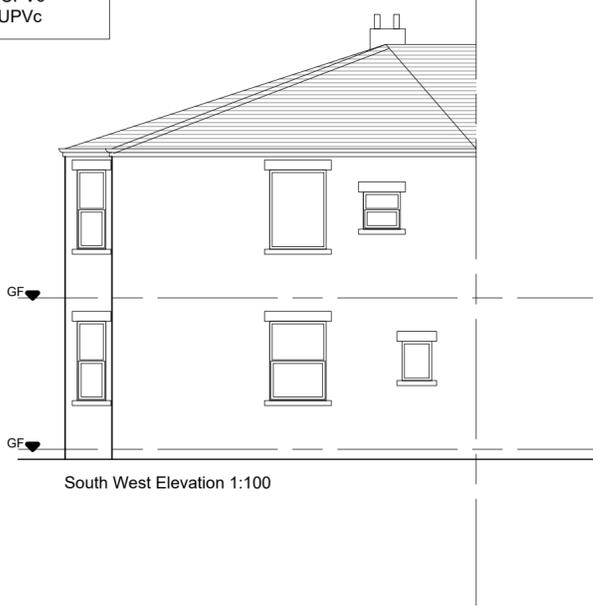


**Key:**


- Grass
- Tarmac
- 900mm Hit and miss fence
- Site Boundary

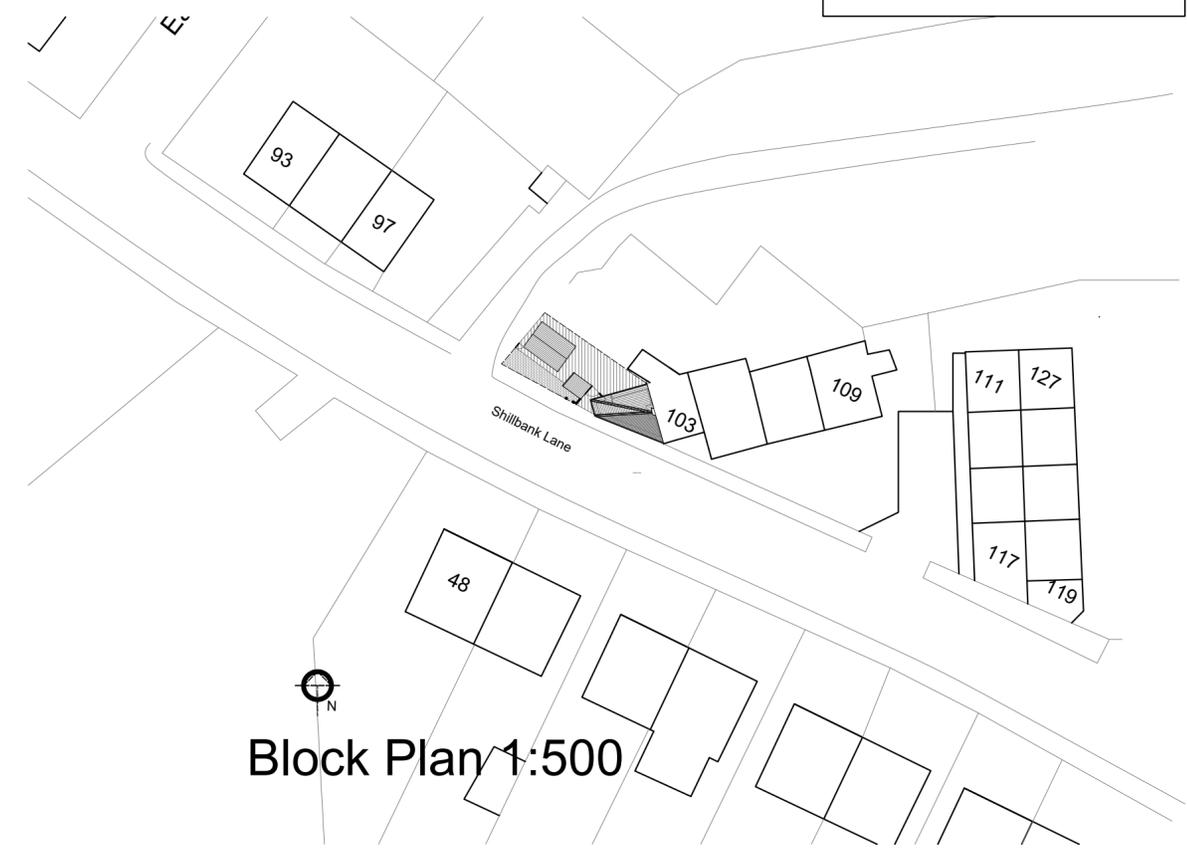

**Site Area:**  
 86m<sup>2</sup>  
 0.0086 Hectare

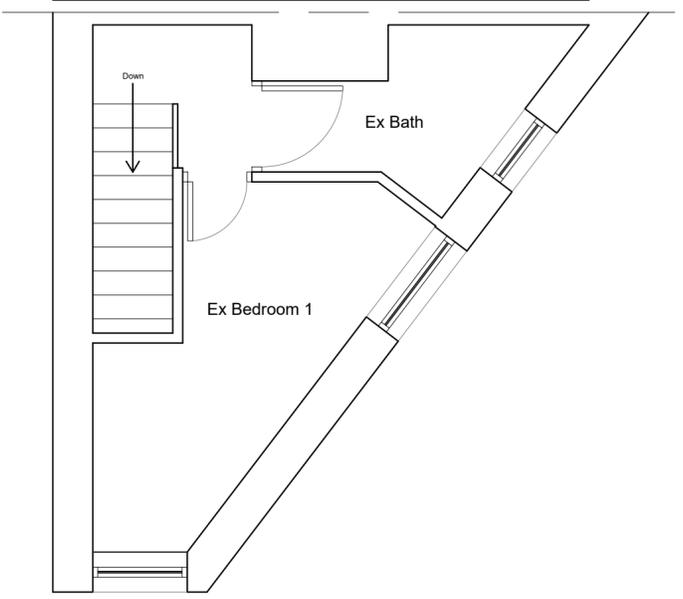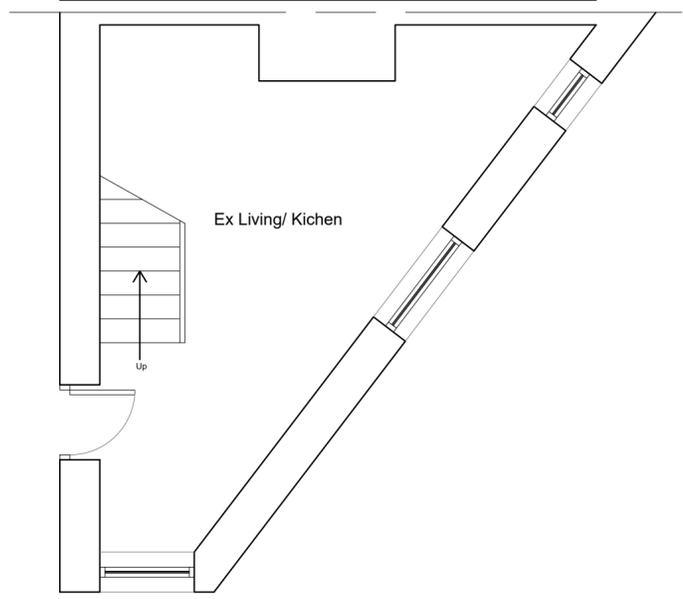

**Floor area:**  
 GF 15m<sup>2</sup>  
 FF 15m<sup>2</sup>  
**Total 30m<sup>2</sup>**

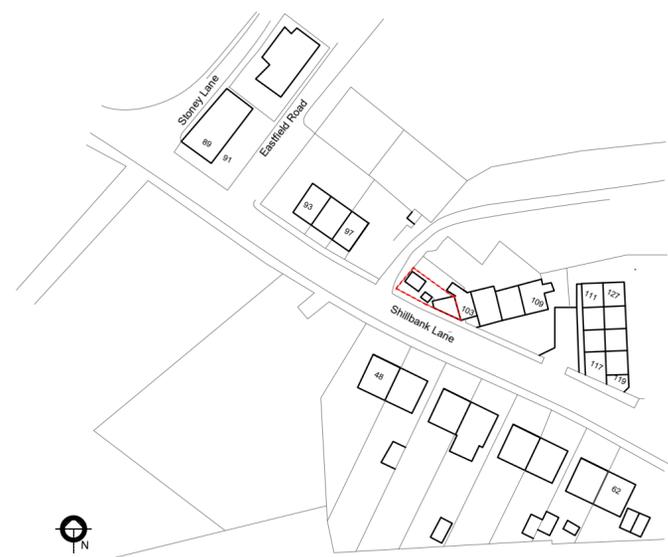

<b>Planning</b>			
<b>Job No.</b>	MH01-04	<b>Rev.</b>	*
<b>Dwg No.</b>	PL01		
<b>Drawings as Existing</b>			
<b>Project.</b>	Rear extension to 101 Shillbank Mirfield WF14 0QP		
<b>Client.</b>	Matthew Harrison		
<b>Date:</b>	19.11.24	<b>Scale:</b>	Various@A2
<b>Drawn by:</b>	NA	<b>Checked:</b>	*



Copyright © Lacuna Designs