


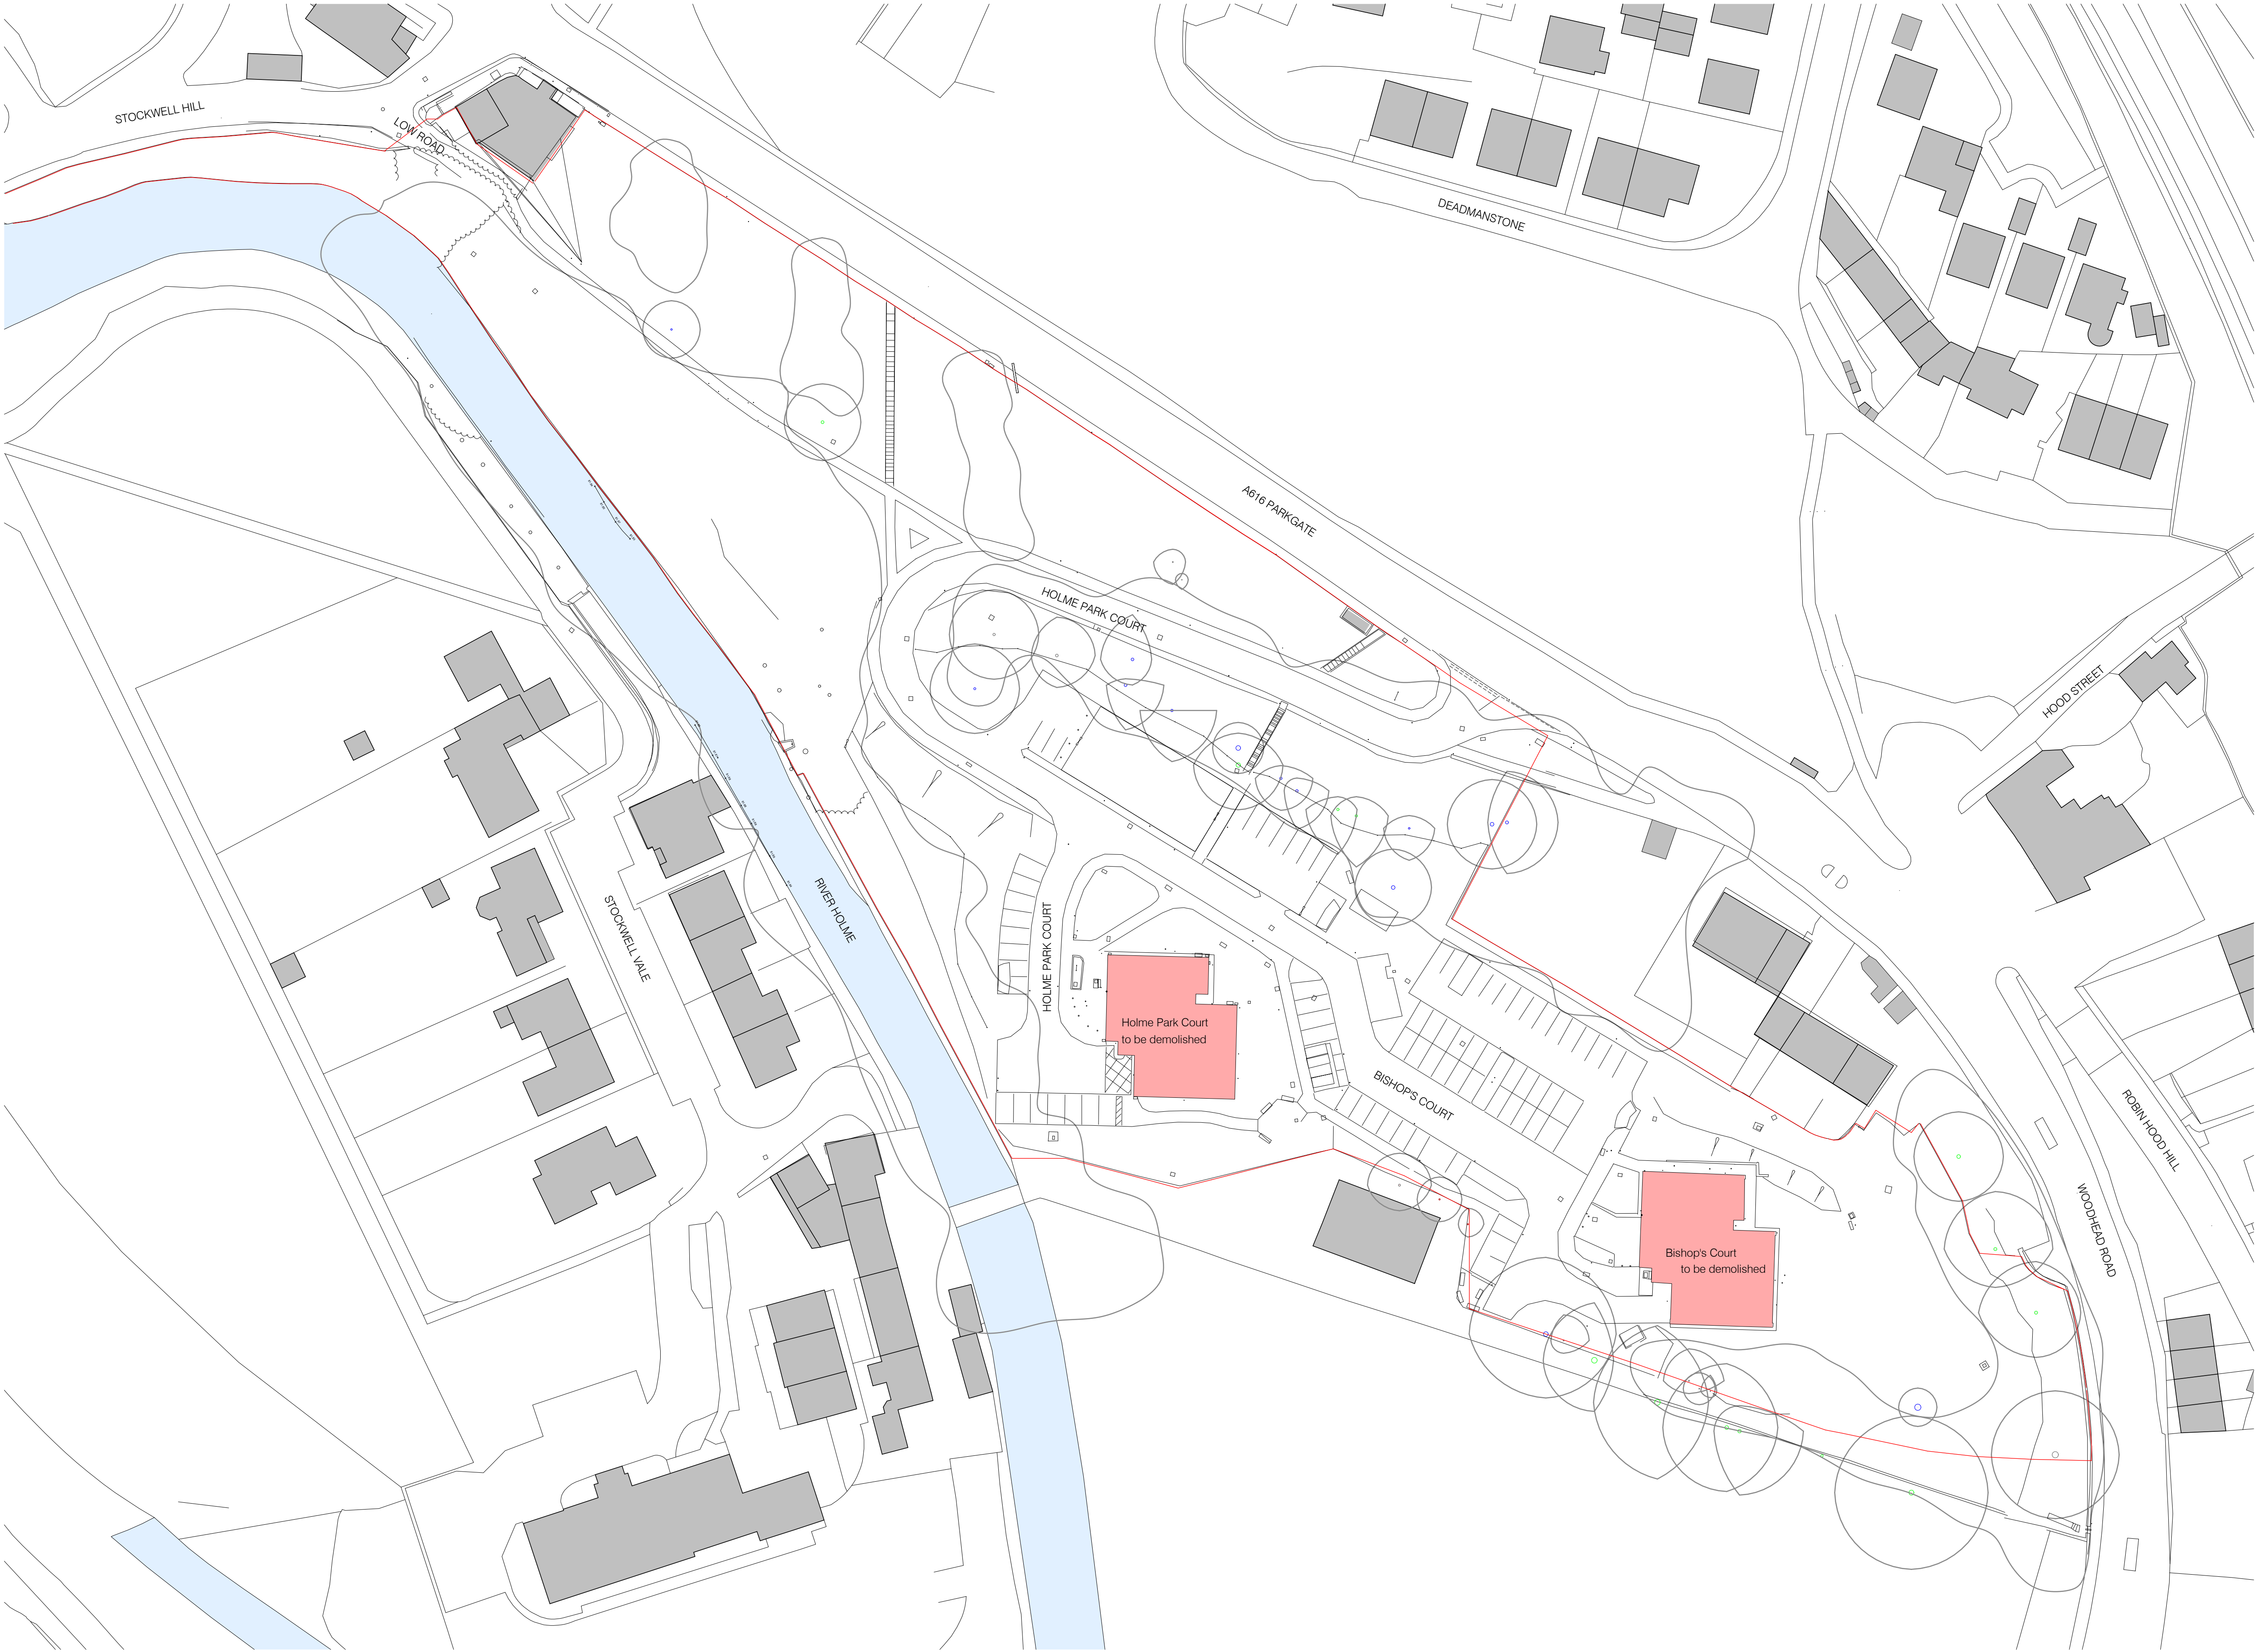

05102040

Scale 1: 500

Status

For Information

P02	Building to be demolished notes added	26.11.2025	LJ
P01	Issue For Information	25.03.2025	LJ
No.	Revision	Date	Initis
Job			

Berry Brow, Huddersfield

Drawing
Existing Site Layout

Client
Kirklees Council

FRANK

SHAW

ASSOCIATES

LIMITED

ARCHITECTS

www.frankshawassociates.co.uk			
Chesterfield	Cambridge	Leeds	
01246 233 255	01223 838 100	0113 512 7510	
Scale	Drawn/Checked		
1 : 500@A1	LJ		
Job Number	Date		
22330	05/21/19		
Drawing Number	Rev		
22330-FSA-SI-ZZ-DR-A-0001	P02		

Existing Site Layout
1 : 500