


PROPSOED GROUND FLOOR PLAN

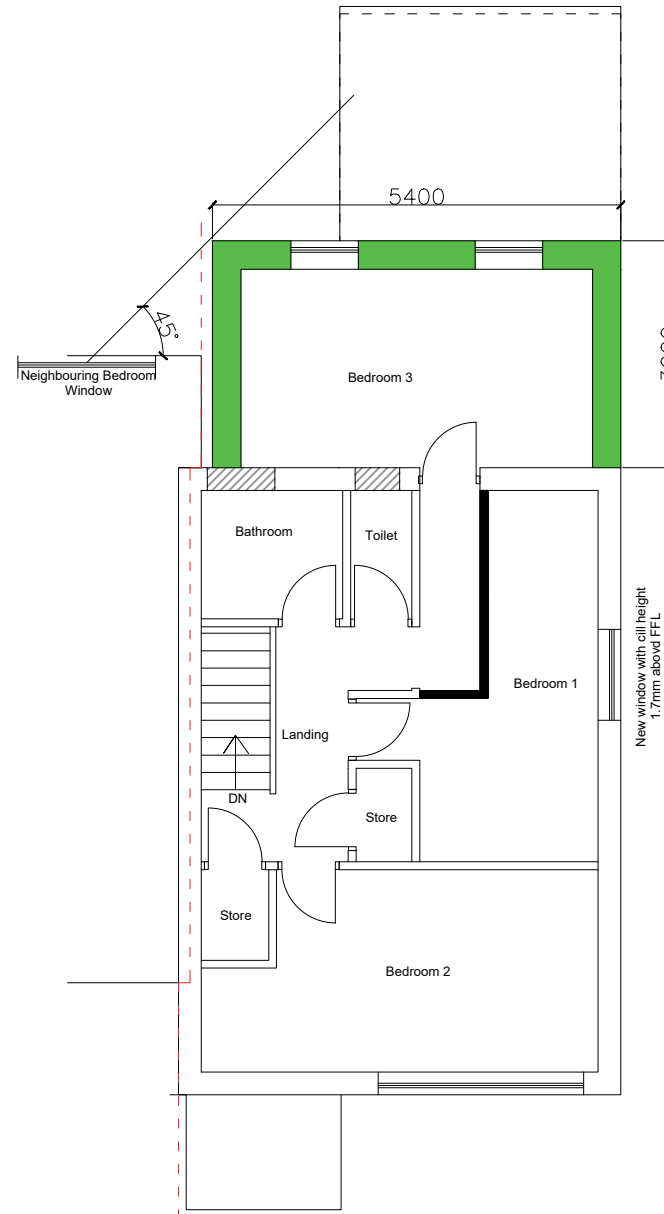

PROPOSED FIRST FLOOR PLAN

NOTES

This drawing is subject to a detailed building and site survey, therefore no guarantee of its accuracy can be given. This drawing has been draughted in accordance with the clients design requirements. All areas are approximate and are subject to a detailed building and site survey and further design development. All dimensions should be checked prior to commencement of construction on site. Measurements should not be taken off the drawing.

Rev	Revision	Date

JOB
 PROPOSED PART TWO AND PART SINGLE STOREY REAR EXTENSION

ADDRESS
 105 MILL ROAD
 BATLEY
 WF13 2TQ

Mrs Shamshad Parvin

DATE	SCALE	SHEET
03.12.25	1:100	3@A3