


Refer to Phase 2 drawing "08.24007-ACE-00-ZZ-D-C-2016"

Refer to Phase 2 drawing "08.24007-ACE-00-ZZ-D-C-2017"

Refer to drawing "08.24007-ACE-00-ZZ-D-C-2014"

Play Area (LEAP) *

PROPOSED ROAD MARKINGS					
Diag No.	Mark (mm)	Gap (mm)	Width (mm)	Colour	Description
1001.5	2000	50	100	White	Parallel Crossing Zig-Zag
1004	4000	500	200	White	Parallel Crossing Give Way Line
1003A	600	300	200	White	Give Way Line
1004	4000	2000	100	White	Carrageway Centreline
1009A	600	300	100	White	Edge of Carrageway Junction
1023A	3750	N/A	1250	White	Give Way Triangle
1025.1	1000	1000	100	Yellow	Bus Stop Cage
	Continuous	N/A	200		Bus Stop Border
1055.1	100	250	100	White	Parallel Crossing Pedestrian Route
1055.3	400	400	400	White	Parallel Crossing Cyclist Route
1062	1000	N/A	1000	White	Road Hump Arrow

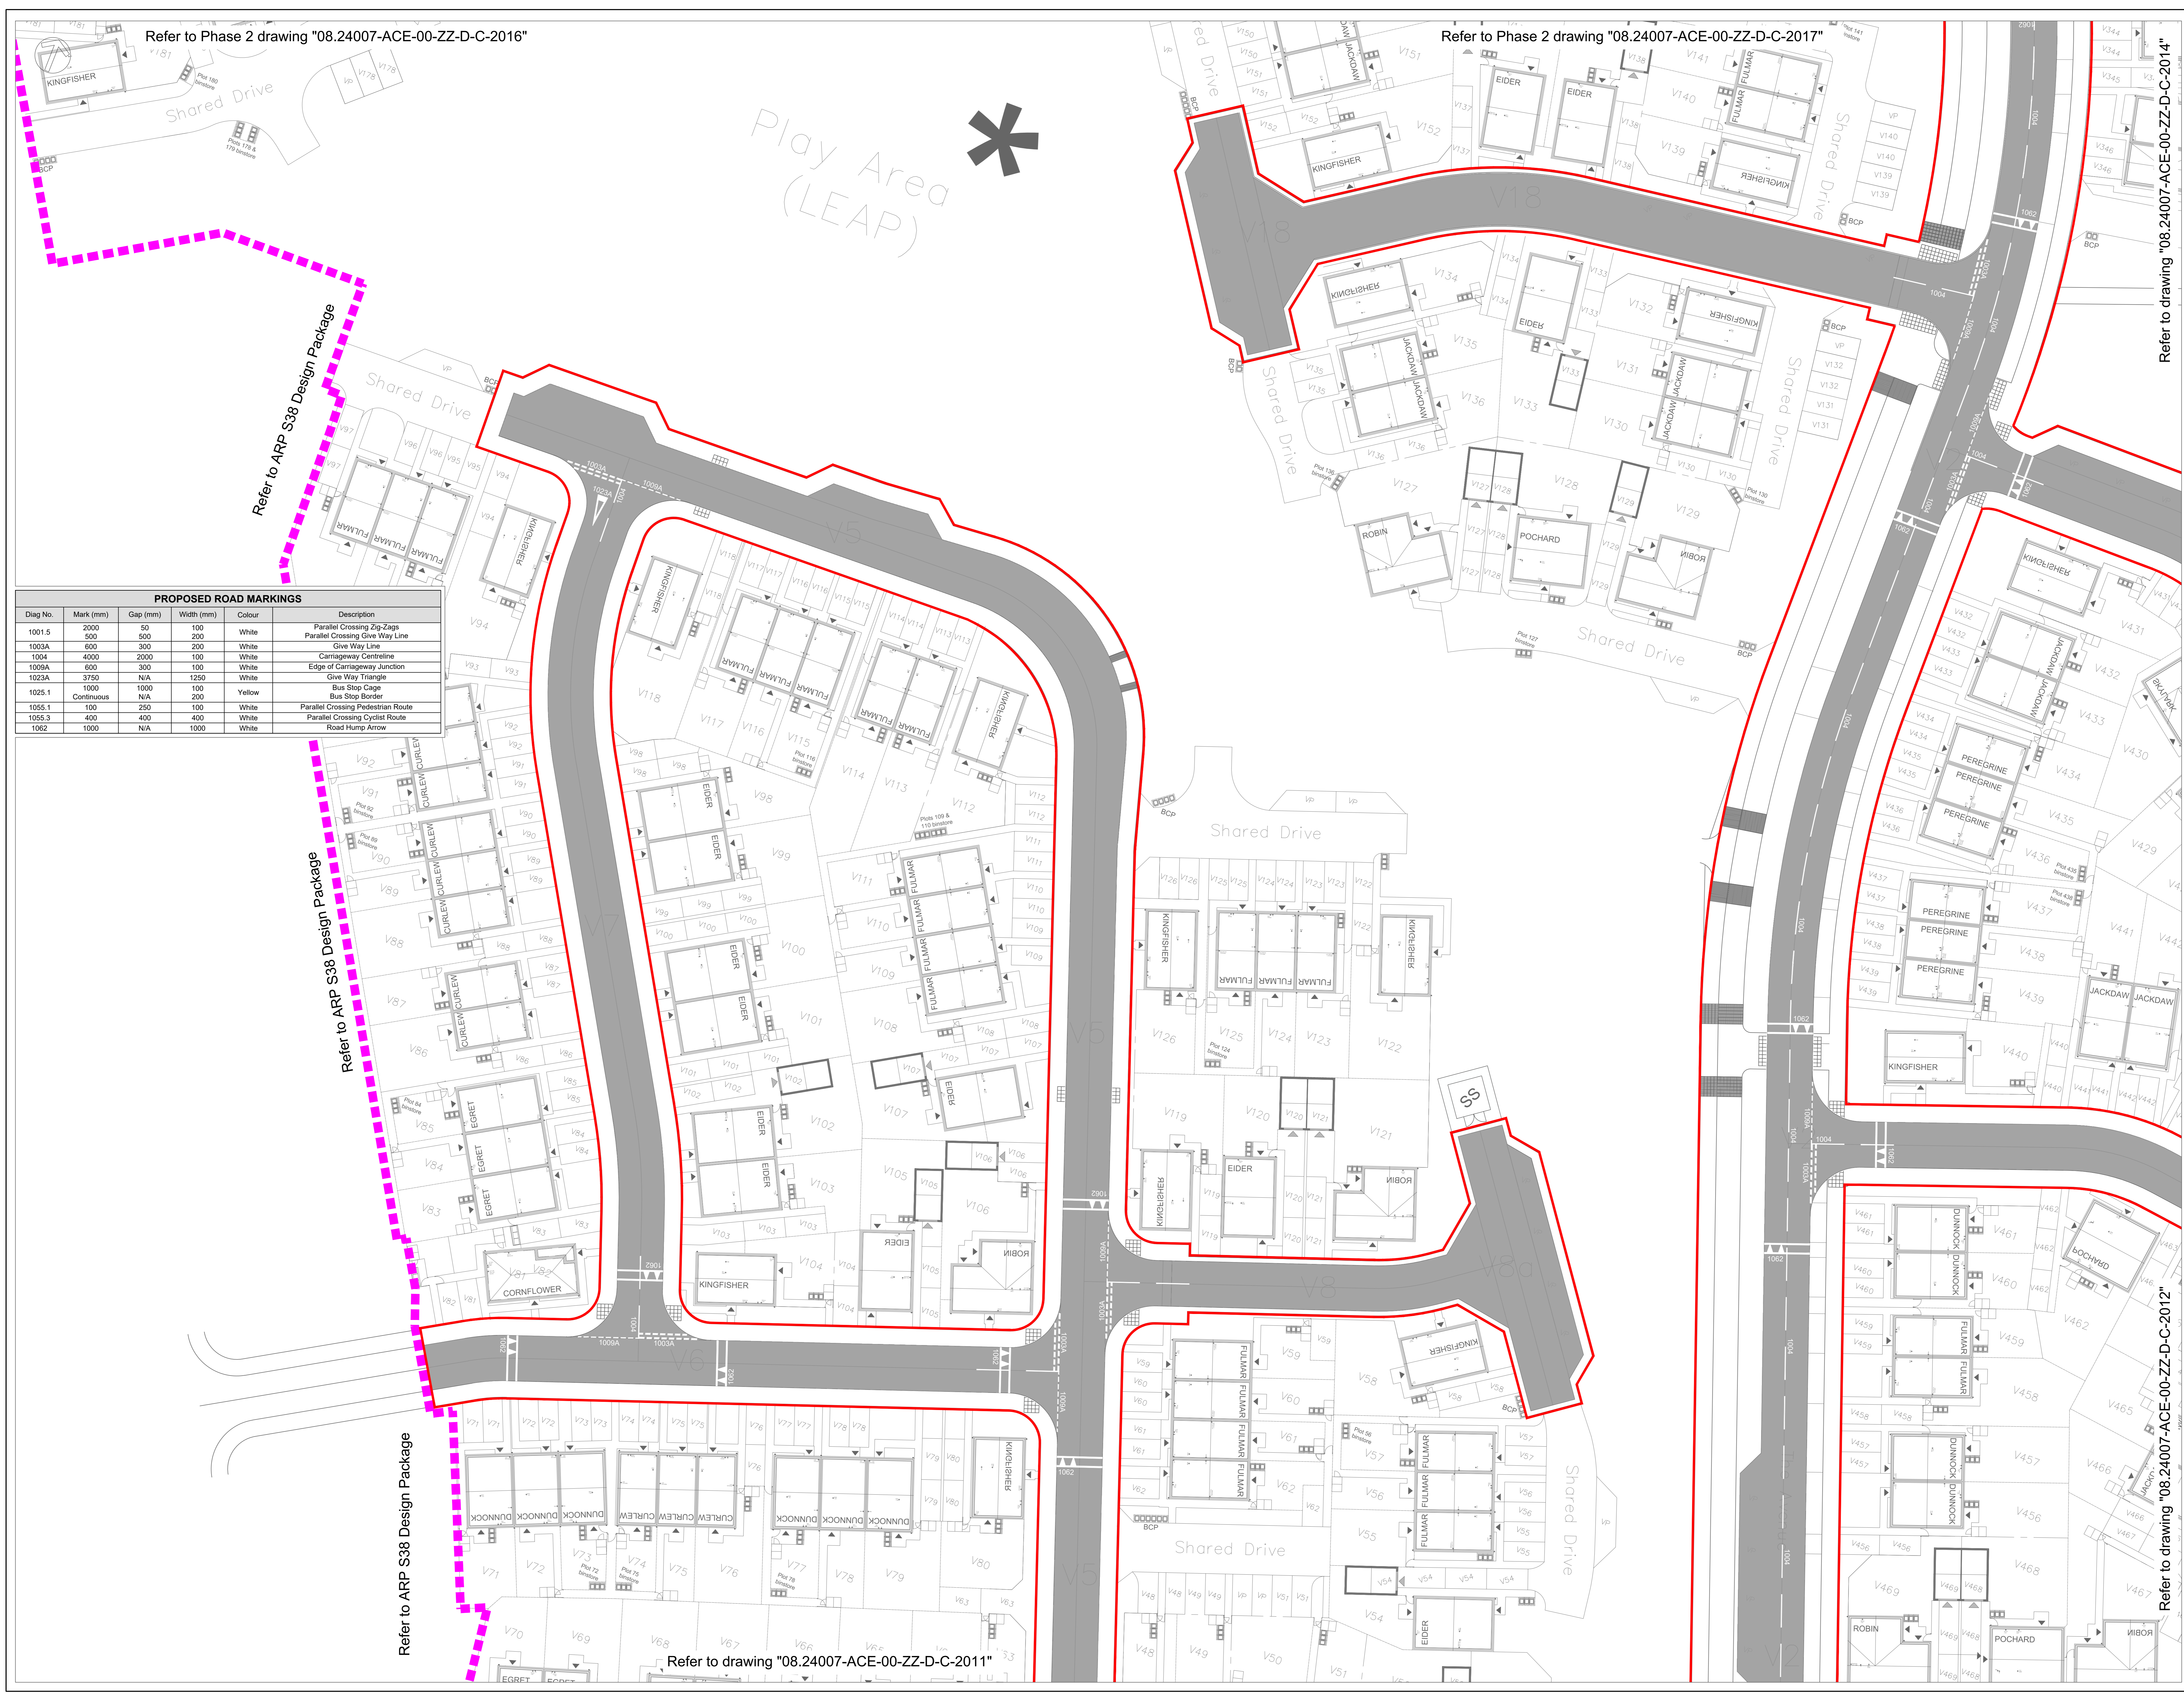

Do Not Scale
 Drawing Notes
 Drawing & schedule based on the following information:
 Architect's drawing/model: AWSM - Countryside Collection
 Layout
 Received: 23.09.25
 Topographic Survey:
 Received:

Residual Hazards
 Health, Safety & Environmental Notes

KEY:
 - - - Site Boundary
 - - - S278 Boundary
 - - - S38 Highway Boundary - Phase 1
 - - - S38 Highway Boundary - Phase 2
 - - - Parcel Boundary

28.09.25	Updated to latest Highway layout	CS	AT	P2
07.02.25	Initial Issue	AMG	AT	P1
Date	Description	By	Chk	Rev

ADEPT
 CIVIL AND STRUCTURAL CONSULTING ENGINEERS
 www.adepct.co.uk
 info@adepct.co.uk
 0113 279 6538
 Office: ADEPT
 2912 Mill, Sunny Bank Mills,
 Farsley, Leeds LS28 5UJ

Project
Blackmoorfoot, Huddersfield
 Title
S38 Road Marking Layout Phase 1 Sheet 3 of 4
 Client
Countryside Partnerships
 Scale: # A0 Initial author Initial checker Approver Initial Date
 1:250 AMG AT BP 28 JAN 25
 Status: S2 Preliminary 08.24007
 Project Originator Functional Structure Spatial Breakdown Form Discipline Number Rev:
 08.24007-ACE-00-ZZ-D-C-2013 P2