


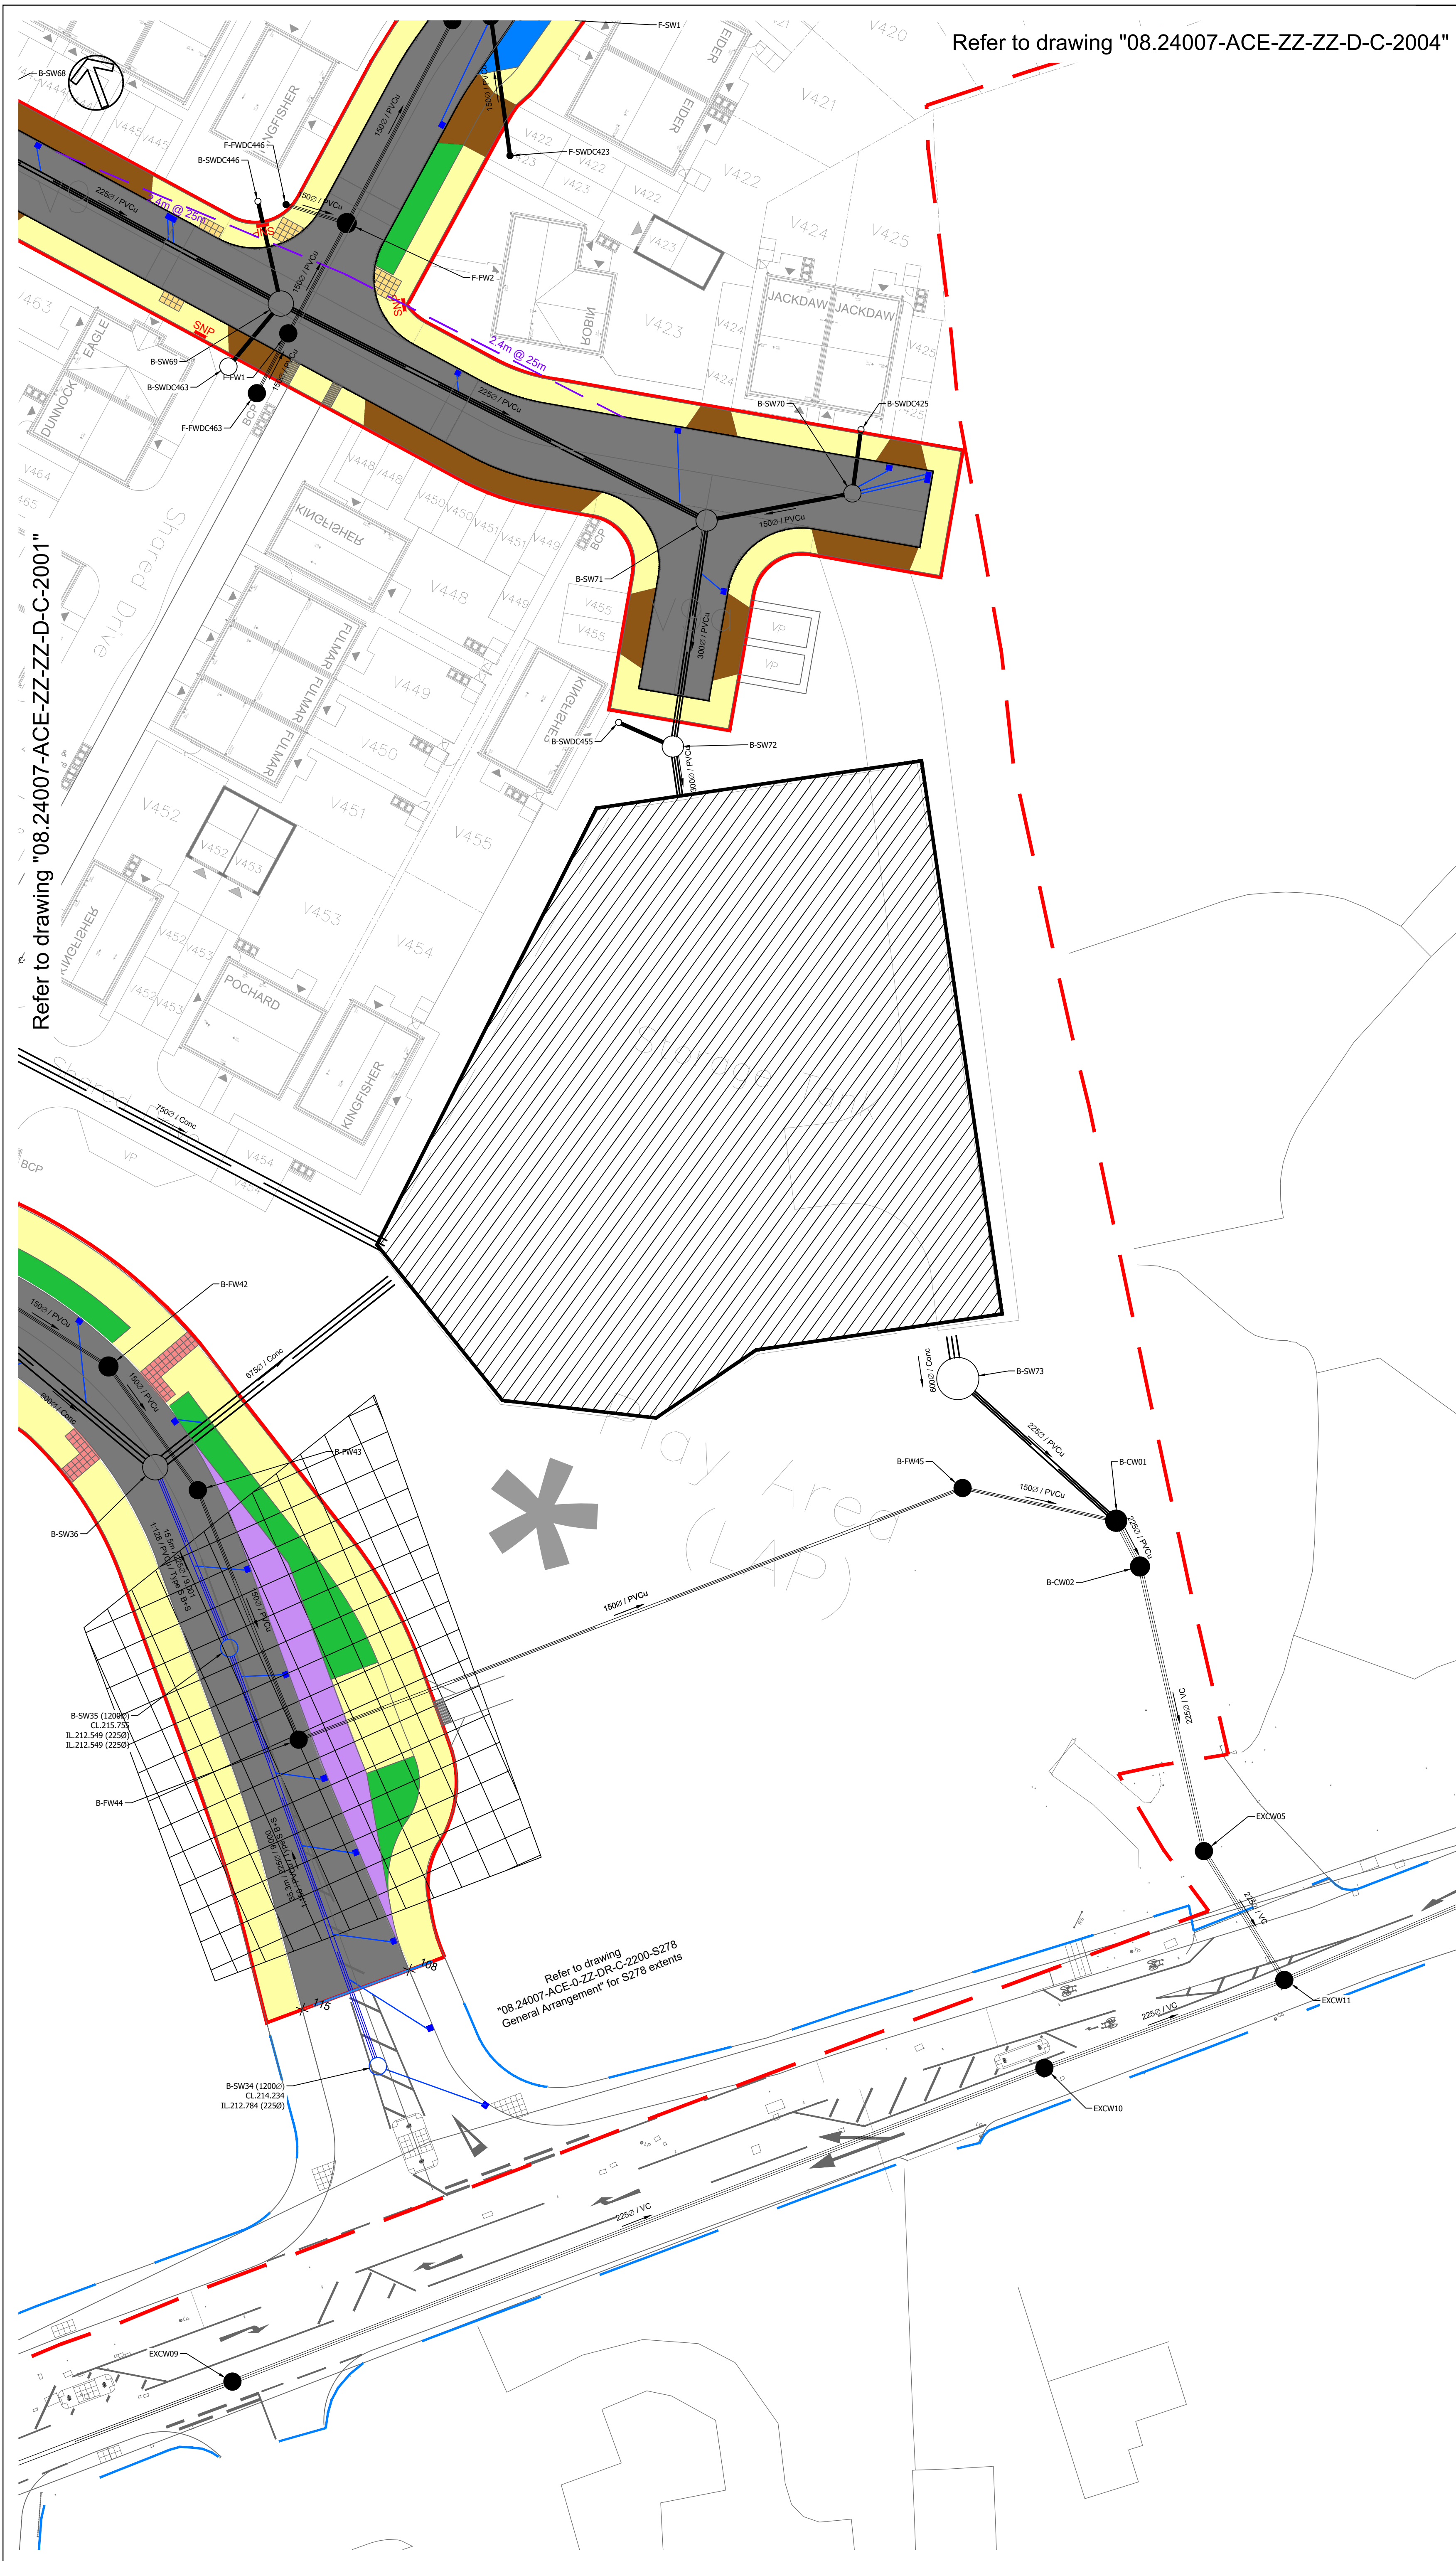

Refer to drawing "08.24007-ACE-ZZ-ZZ-D-C-2004"

Do Not Scale

Drawing Notes

Drawing & schedule based on the following information:
Architect's drawing/model: **AWSM
AWSM - Countryside Collection Layout**
Received: **23.09.25**
Topographic Survey:
Received:

Residual Hazards

Health, Safety & Environmental Notes

KEY

Site Boundary

S38 Highway Boundary - Phase 1

S38 Highway Boundary - Phase 2

Parcel Boundary

Asphalt Footways and Footpaths

Hard Margin

Vehicular crossing footway/margin

Flexible surfaced asphalt carriageway

Block Paved surfaced carriageway

Block Paved Ramp

Landscaping

Visitor Parking

Transition Strip

Bus Stop

Service Margin

S104 SW Attenuation Tank

Possible extent of Tensar Triax HX165 Geogrid (or equivalent). Refer to Lithos' remediation strategy, Lithos' Earthworks specification and Adept drawings 2082 and 2083 for further details.

Visibility Splay

Channel Drain

S38 gully and gully leg

S38 highway drainage

S104 surface water sewer

S104 foul water sewer

S104 Combined sewer

Tactile Paving - Uncontrolled Crossing

Tactile Paving - Controlled Crossing

Courdoroy Tactile Paving - Controlled Crossing

Street light design

Street name plates

26.09.25

Updated to latest highway layout

CS

AT

P5

28.08.25

Geogrid extents Updated as per geotechnical engineers drawing

CS

AT

P4

17.03.25

Updated to suit most recent quarry survey

WD

AT

P3

28.02.25

Dropped crossing for tanker access shown

AT

RP

P2

07.02.25

Initial Issue

CRS

AT

P1

Date

Description

By

Chk

Rev

ADEPT

CIVIL AND STRUCTURAL CONSULTING ENGINEERS

Web

www.adeptcsce.com

Office Address

1912 Mill, Sunny Bank Mills, Farsley, Leeds LS28 5UJ

Email

inbox@adeptcsce.com

Tel

0113 239 4518

Project

Blackmoorfoot, Huddersfield

Title

S38 General Arrangement Phase 1 Sheet 2 of 4

Client

Countryside Partnerships

Scale @ A1

Initial author

Initial checker

Approver

Initial Date

1:250

CRS

AT

RP

JAN 25

Status

Purpose

Adept Project Number

S2

Preliminary

08.24007

Project Origination-Functional Breakdown-Spatial Breakdown-Form-Discipline-Number

Rev.

08.24007-ACE-00-ZZ-D-C-2002

P5