
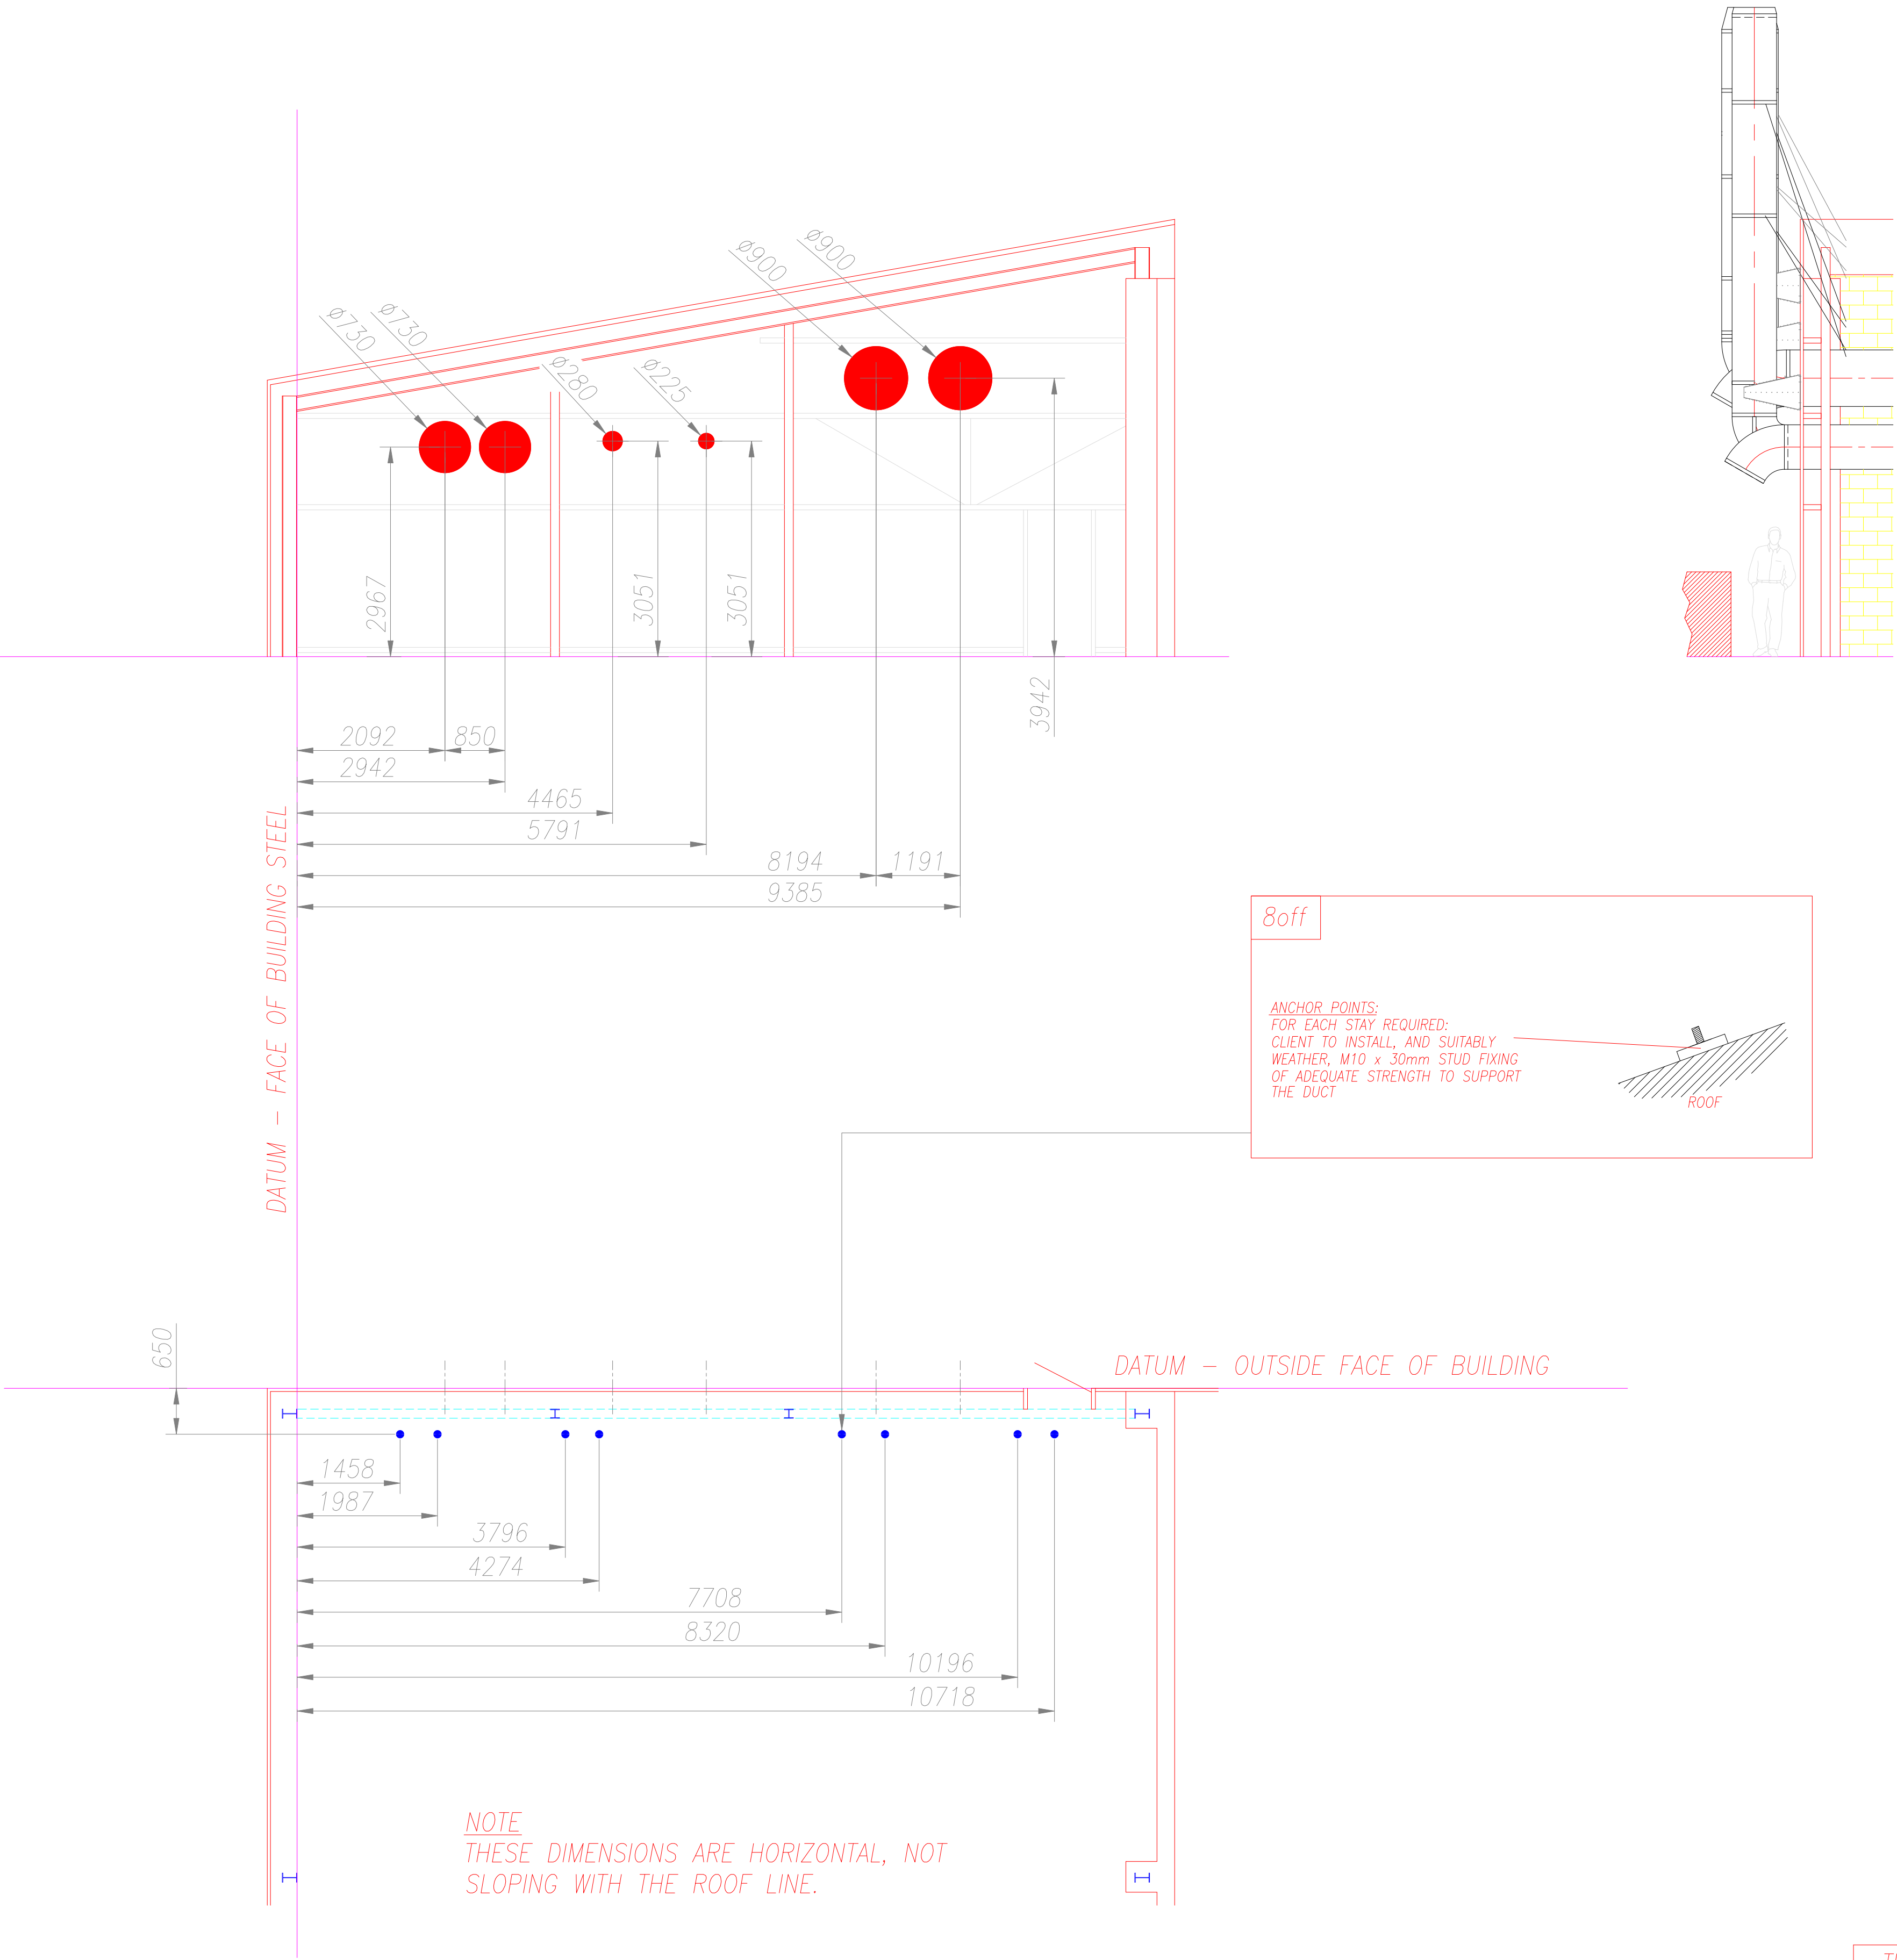


ALL DIM. ARE IN mm

DO NOT SCALE

IF IN DOUBT ASK!

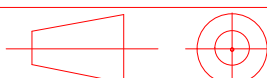

A	C.P.Berry 06 FEB 2026	1/1	ORIGINAL ISSUE
ISSUE	DRN./DATE	CHKD	CHANGE DETAILS
CLIENT	COLOURCUBE UNIT 13-14 SILVER STREET MOLDGREEN HUDDERSFIELD HD5 9AF		
TITLE	WALL APERTURES AND ANCHOR POINTS		
CONTRACT NO:	SB36063	ORIGINAL SCALE:	1:75
DRAWING NO:	P-COL13-RW1		
Dalby			
HARRY DALBY ENGINEERING LTD			
GLOUCESTER CRESCENT		WIGSTON	LEICESTER LE18 4YQ
TEL: 0116 291 6000		FAX: 0116 291 6001	
GENERAL TOLERANCES	<300mm	<1.2M	>1.2M
CUTTING	± 0.5	± 0.5	± 0.5
PUNCHING	± 0.2	± 0.5	± 0.5
FORMING/FOLDING	± 0.5	± 1.0	± 2.0
DUCTING	± 1.0	± 3.0	± 5.0
GENERAL INSTALLATION	± 2.0	± 3.0	± 5.0
DUCTING INSTALLATION	± 3.0	± 5.0	± 10.0
THIS DRAWING IS ISSUED SOLELY ON THE UNDERSTANDING THAT IT IS COPYRIGHT AND CONFIDENTIAL. IT MAY NOT BE USED OR REPRODUCED WITHOUT PRIOR WRITTEN CONSENT OF THE COMPANY			
	FIRST ANGLE PROJECTION		A2

THE COMPANY'S QA SYSTEM, BS EN ISO 9001, REQUIRES DRAWINGS TO BE APPROVED BY THE CLIENT, OR AN APPROPRIATE AGENT. IT IS REQUESTED THAT AN EMAIL REPLY IS RETURNED, CONFIRMING APPROVAL, OR WITH ANY RELEVANT COMMENTS. UNLESS INFORMED OTHERWISE, THE DRAWING IS ASSUMED APPROVED AFTER 14 DAYS.