

WOODWARD COURT, MIRFIELD



DRAWING LEGEND:

FACING MATERIALS:


- MAIN BRICK - FARMSTEAD ANTIQUE
DETAIL BRICK - RED ENGINEERING BRICK
- MAIN BRICK - LINDUM COTTAGE RED MULTI
DETAIL BRICK - RED ENGINEERING BRICK

ROOF TILES:

- ROOF - SANDTOFT CALDERDALE SLATE GREY

ADDITIONAL DETAILS:

- FRONT DOOR - ANTHRACITE (RAL 7016)
- MORTAR COLOUR - NATURAL
- WINDOW COLOUR - ANTHRACITE (RAL 7016)
- GARAGE DOOR - ANTHRACITE (RAL 7016)
- CANOPY - ANTHRACITE (RAL 7016)
- WINDOW SURROUND - ANTHRACITE (RAL 7016)
- FASCIA/SOFFIT - ANTHRACITE (RAL 7016)
- RAINWATER PIPE - BLACK
- METER BOXES - BLACK

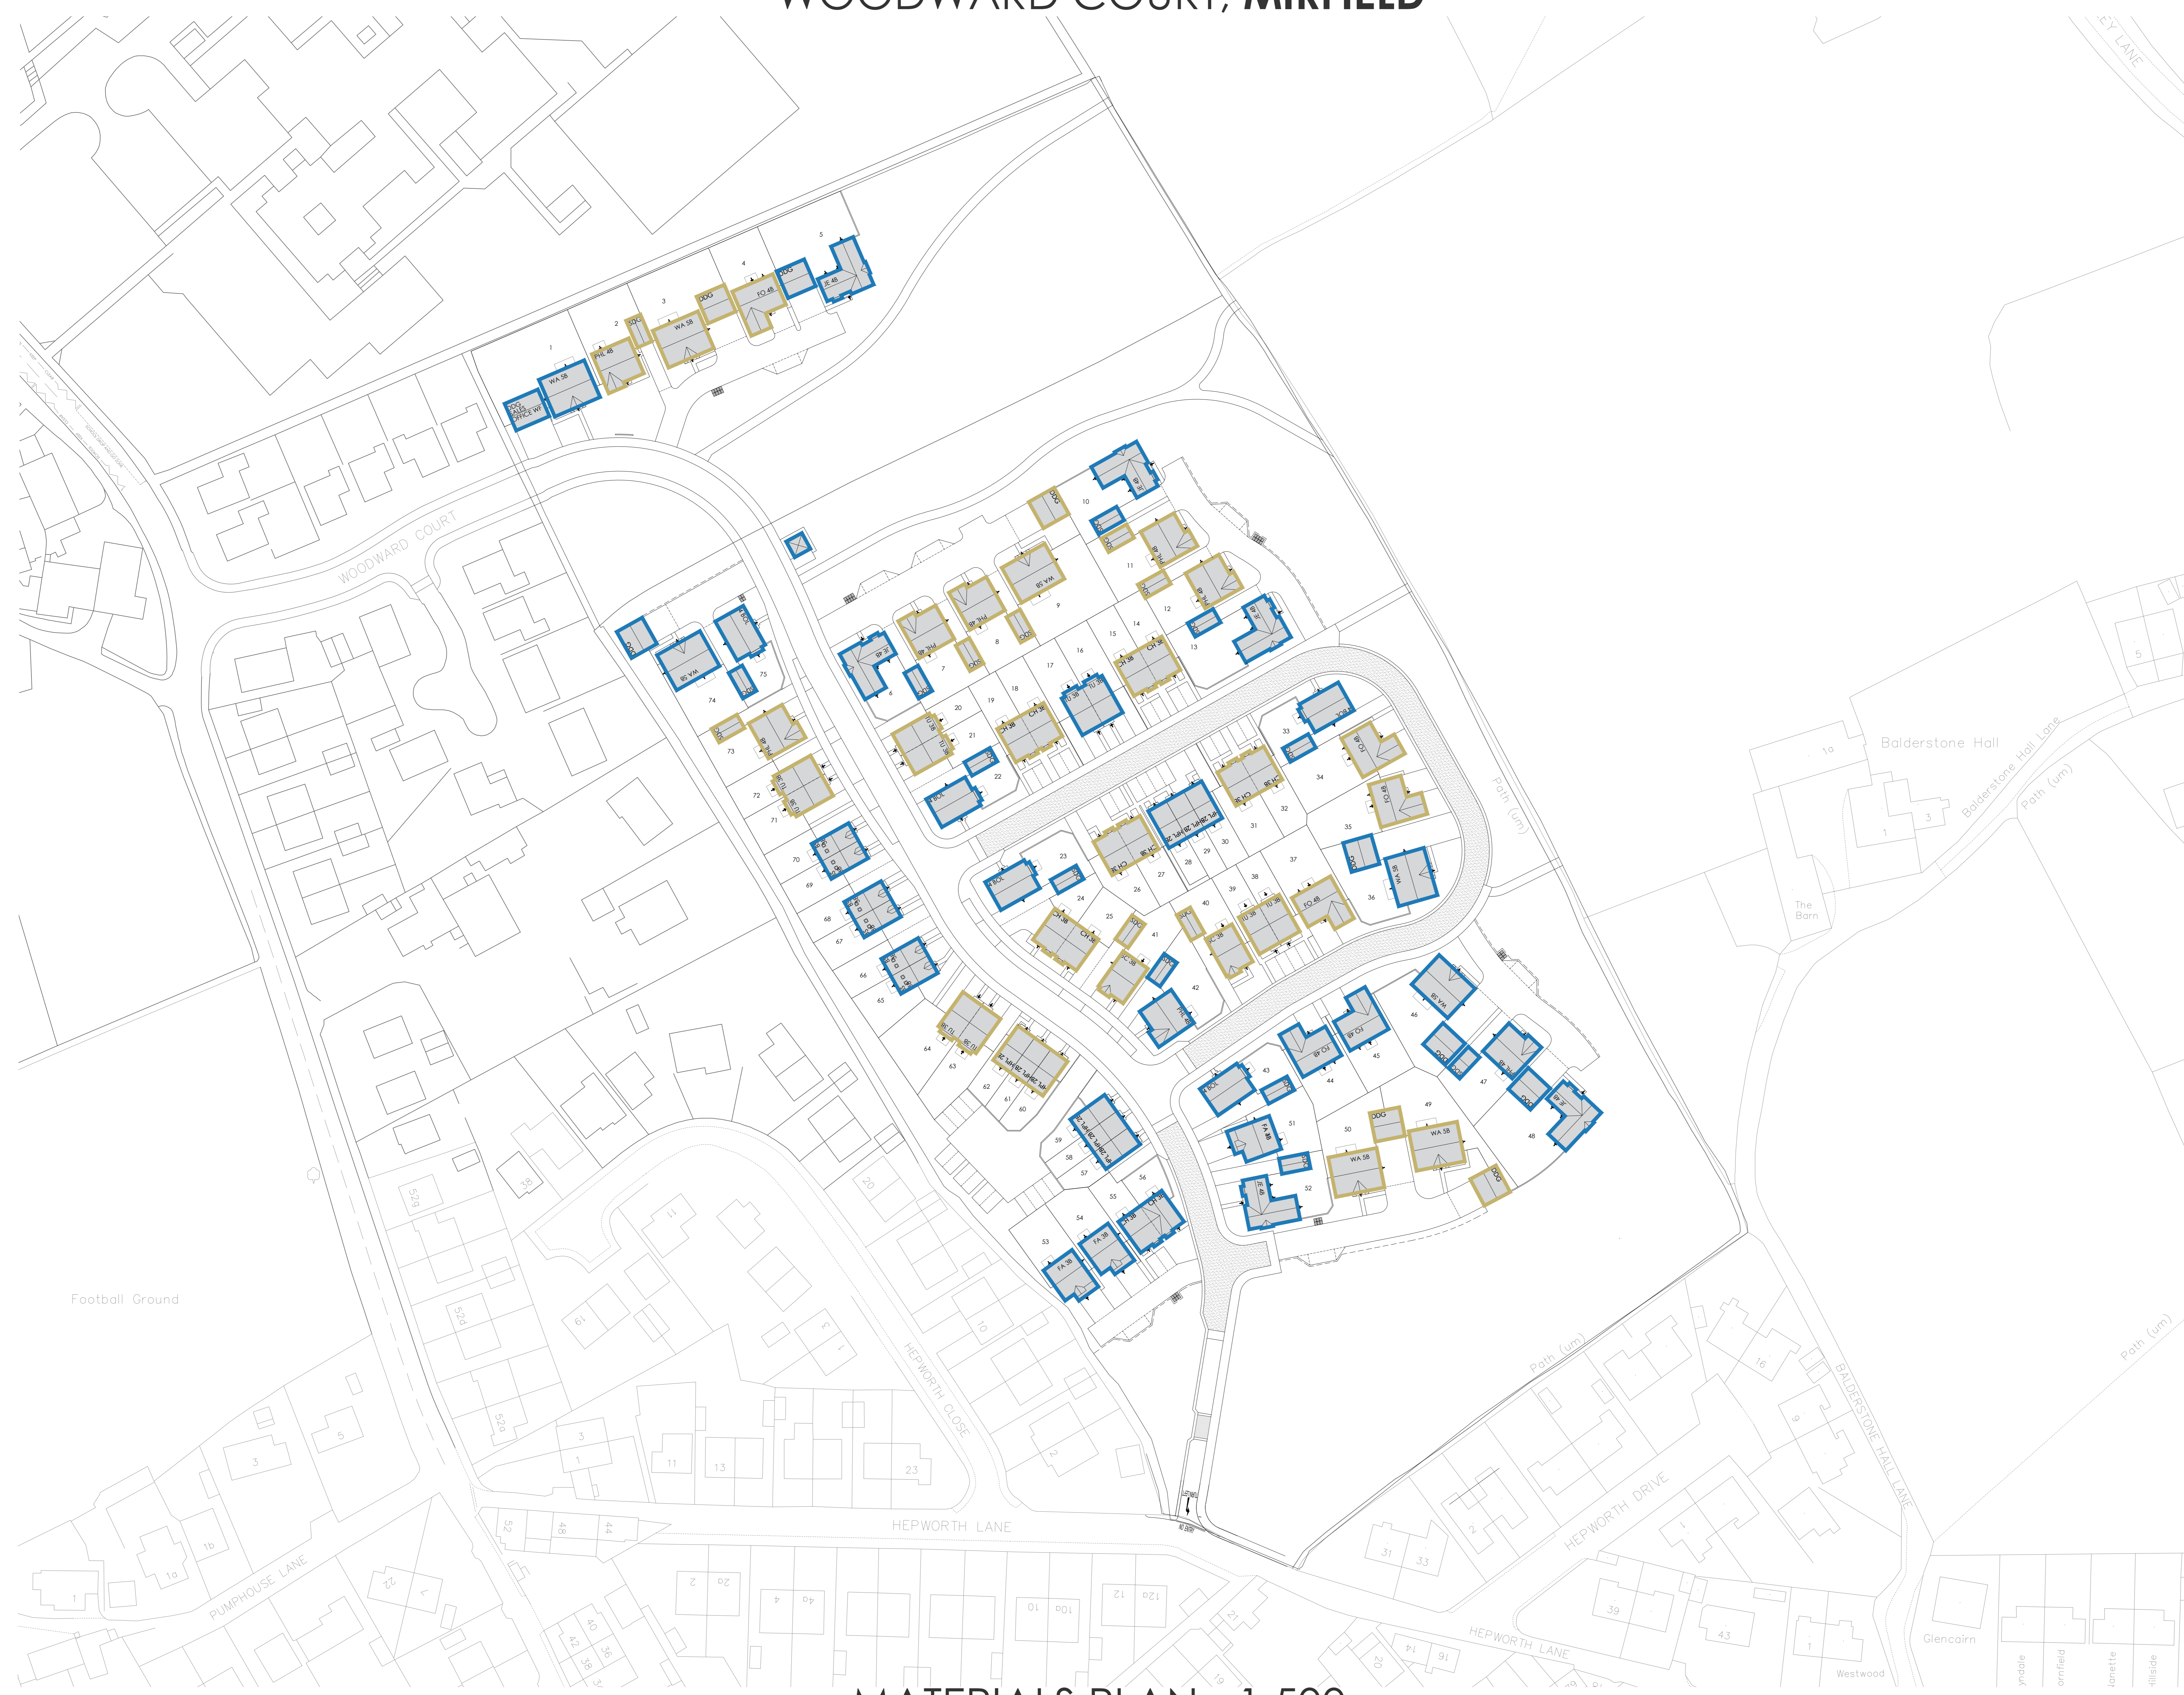

MATERIALS PLAN - 1:500



A Additional materials amended, specifically the front door, garage door, and fascia/soffit changed from black to anthracite (RAL 7016).

Nov 25

MATERIALS PLAN - 2520-SI-05A
WOODWARD COURT, MIRFIELD
BELLWAY HOMES
SCALE: 1:500@A0 - NOVEMBER 2025

PARKER PEEL
 ARCHITECTURAL

e info@parkerpeel.co.uk w www.parkerpeel.co.uk t 01924 921 860