





Key

-  Application site boundary.
-  Existing vegetation to be retained and reinforced at the site boundaries.
-  Proposed highways and housing.
-  Proposed sustainable drainage pond with wet meadow grassland and marginal planting.
-  Proposed open space footpaths.
-  Proposed feature tree planting.
-  Proposed on-plot tree planting.
-  Proposed open space tree planting.
-  Proposed species-rich native scrub.
-  Proposed species-rich native hedgerows to east boundary.
-  Proposed meadow grassland to open spaces.
-  Proposed amenity grassland.
-  Proposed entrance wall with feature shrub planting.

Illustrative Plant Schedule

Open Space & Feature Trees

Species	Supply	Height	Girth (cm)
Acer campestre	HStd	350-425	12-14
Betula pendula	HStd	350-425	12-14
Corylus avellana	HStd	350-425	12-14
Crataegus monogyna	HStd	350-425	12-14
Prunus avium 'Plena'	HStd	350-425	12-14
Quercus robur	HStd	350-425	12-14
Sorbus aria	HStd	350-425	12-14
Sorbus aucuparia	HStd	350-425	12-14
Tilia cordata	HStd	350-425	12-14

Plot Trees

Species	Supply	Height (cm)	Girth (cm)
Amelanchier lamarckii	HStd	350-425	12-14
Betula utilis jacquemontii	HStd	350-425	12-14
Carpinus b. 'Fastigiata'	HStd	350-425	12-14
Ligustrum japonicum	HStd	350-425	12-14
Malus trilobata	HStd	350-425	12-14
Sorbus aucuparia	HStd	350-425	12-14

Native Scrub - Species Rich


Species	Supply	Height (cm)	Ctrs (cm)
Corylus avellana	T1-1	60-80	100
Crataegus monogyna	T1-1	60-80	100
Euonymus europaeus	T1-1	60-80	100
Ilex aquifolium	2 ltrs	40-60	100
Ligustrum vulgare	T1-1	60-80	100
Rosa canina	T1-1	60-80	100
Viburnum opulus	T1-1	60-80	100

Native Hedgerow - Species Rich (Double Slaggered)

Species	Supply	Height (cm)	Ctrs (cm)
Camus sanguinea	T1-1	60-80	30
Crataegus monogyna	T1-1	60-80	30
Euonymus europaeus	T1-1	60-80	30
Ilex aquifolium	2 ltrs	40-60	30
Ligustrum vulgare	T1-1	60-80	30
Rosa canina	T1-1	60-80	30
Viburnum opulus	T1-1	60-80	30

Grassland Seed Mix

Species	Supply	Rate (g/m2)
EM1 Basic General Purpose Meadow	Emorgate	4
EM8 Meadow Mixture for Wetlands	Emorgate	4
AG22 Amenity	Germinal	50

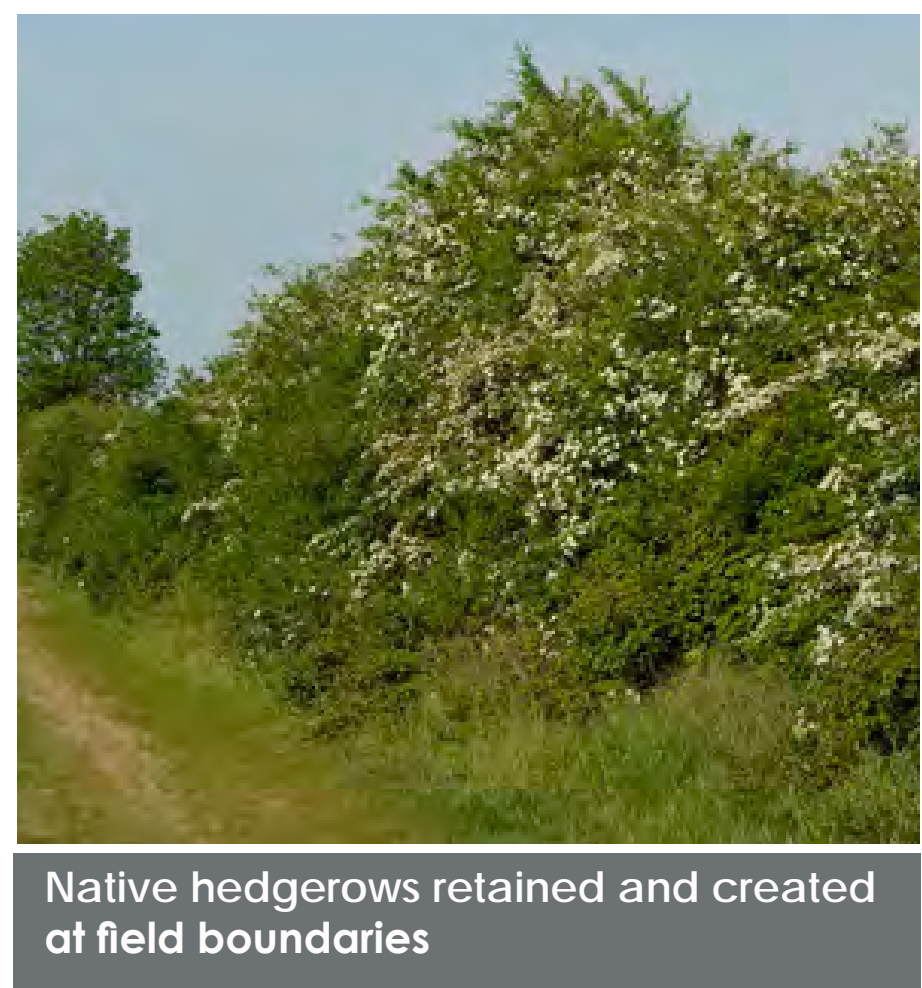

Native hedgerows retained and created of field boundaries




Natural connections promote active travel and recreation



Species-rich grassland creation will establish an ecologically rich open



Verges and open spaces will provide tree planting alongside the streetscape

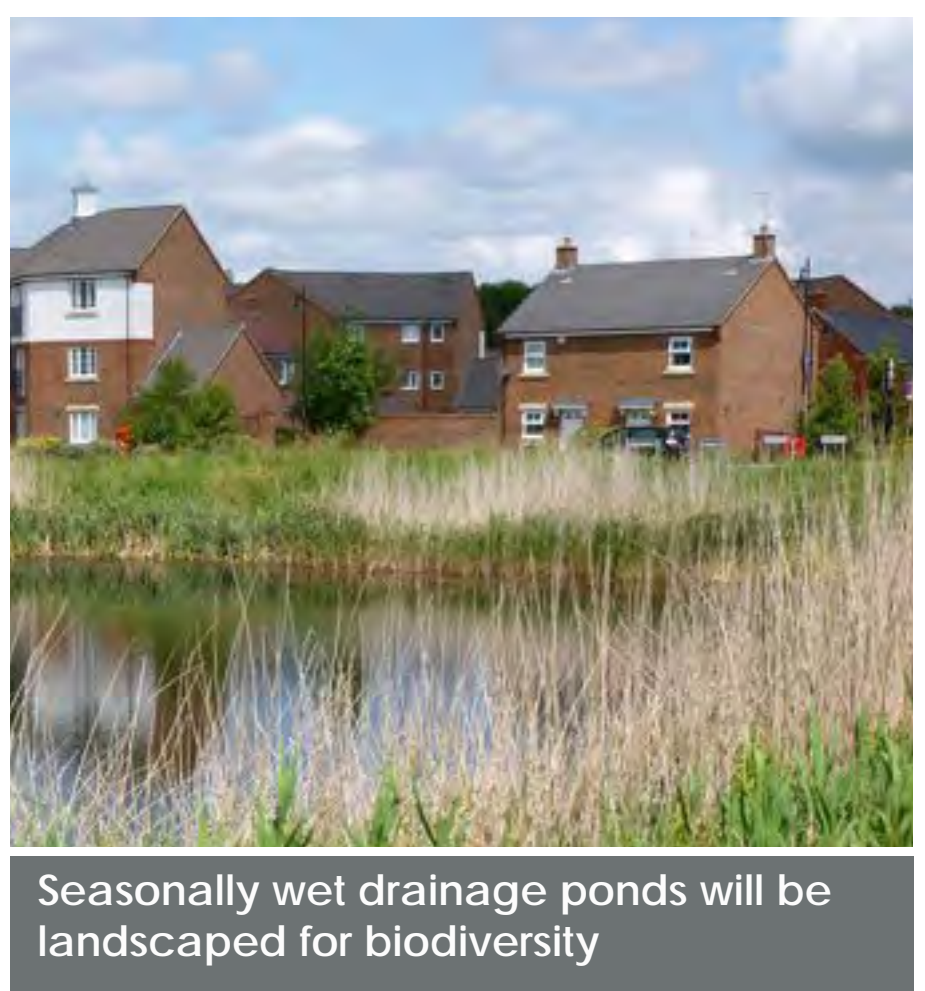

Seasonally wet drainage ponds will be landscaped for biodiversity



Native scrub planting will form pockets of structural planting for wildlife