

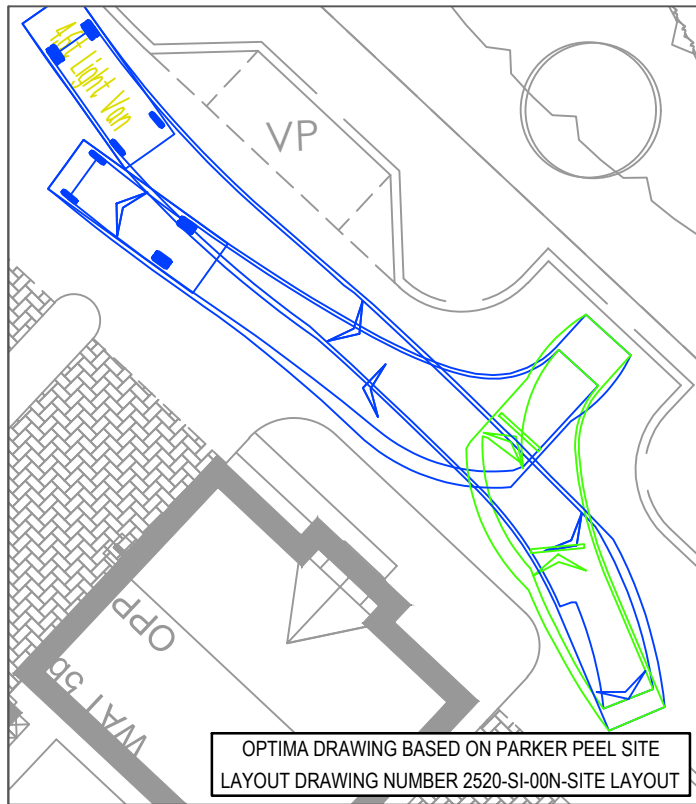
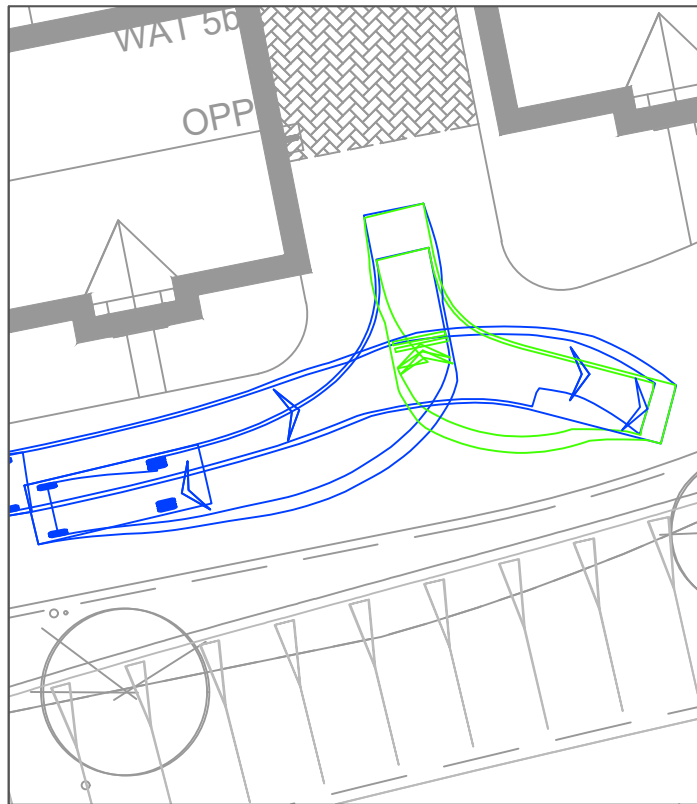
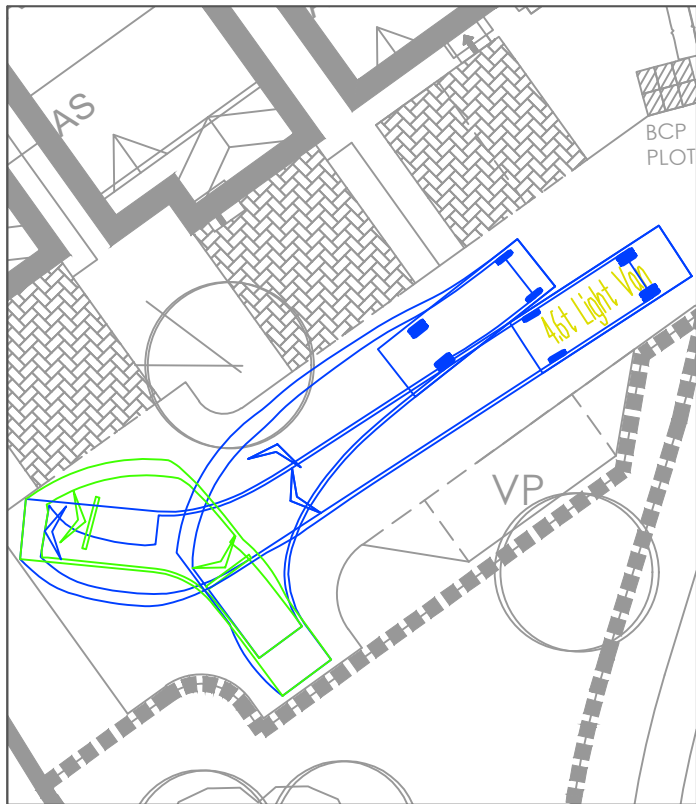
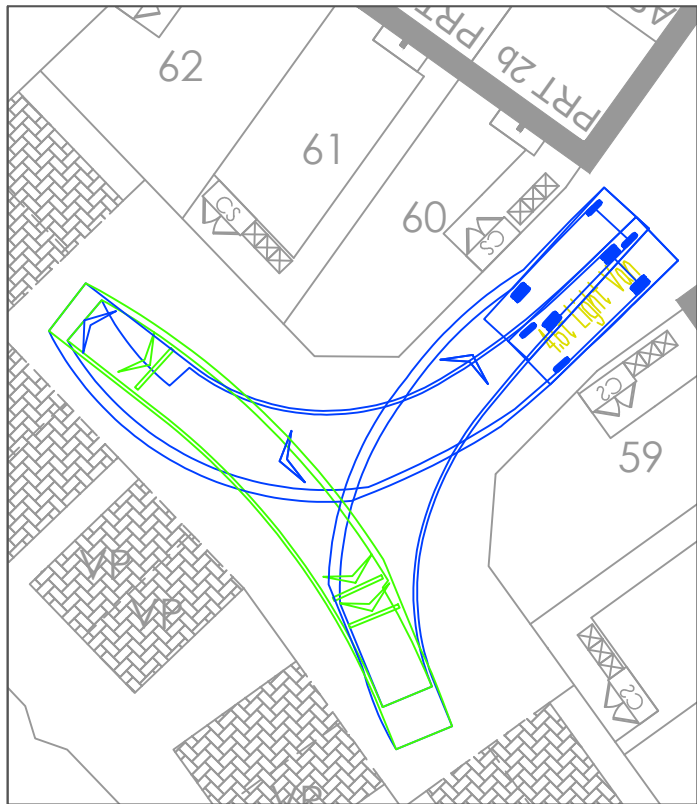
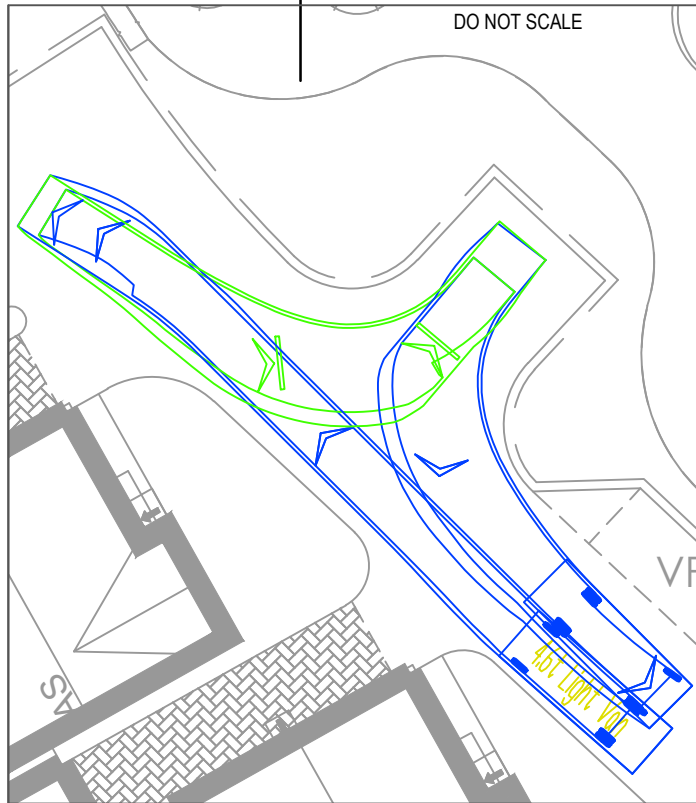
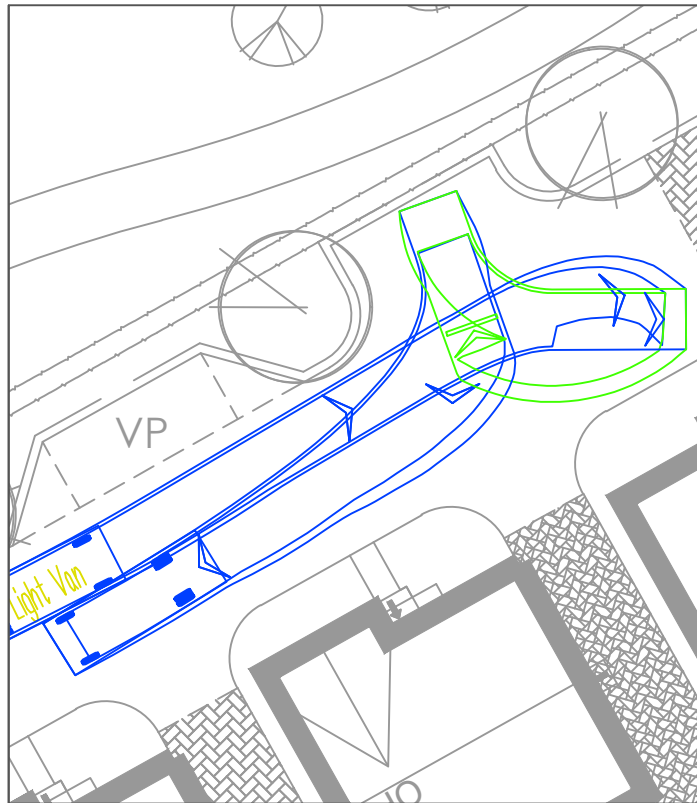
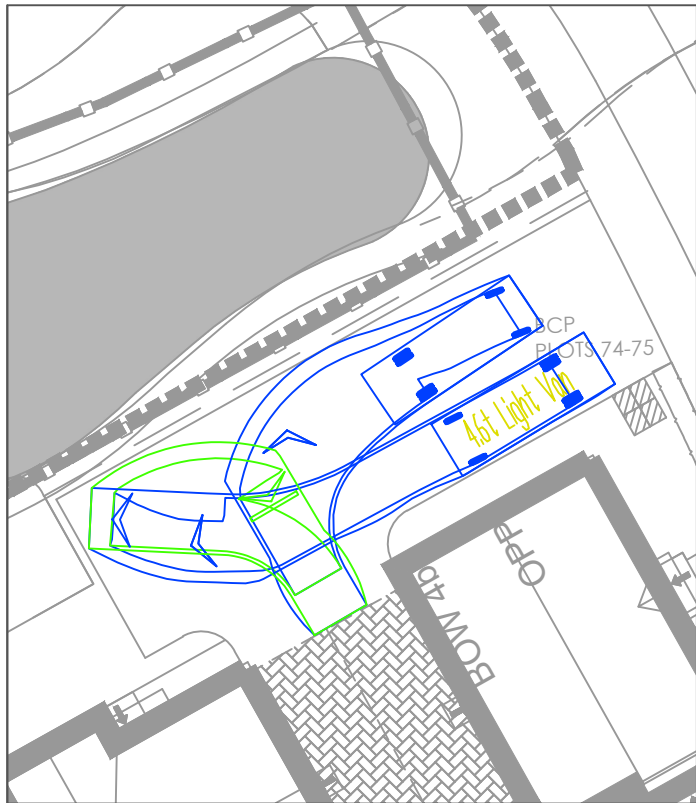


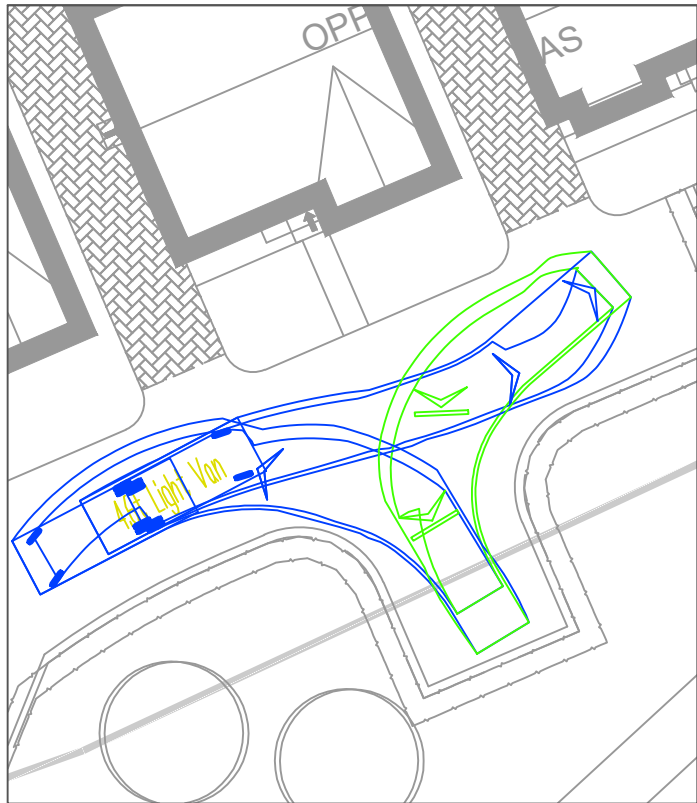

DESIGN VEHICLE:

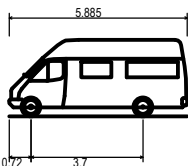

4.6t Light Van
Overall Length
Overall Width
Overall Body Height
Min Body Ground Clearance
Track Width
Lock to lock time
Kerb to Kerb Turning Radius

5.885m
2.000m
2.526m
0.299m
1.765m
4.00s
6.000m

-	16/07/26	EJ	INITIAL ISSUE	PMO	PMO
REV	DATE	BY	DESCRIPTION	CHK	APP
STATUS			PRELIMINARY		

PROJECT	WOODWARD COURT, MIRFIELD
DRAWING TITLE	FOOD DELIVERY VAN SWEPT PATH ANALYSIS

CLIENT	BELLWAY HOMES		
CHECKED	APPROVED	DRG No.	
PMO	PMO	25033/ATR/02	
DRAWN BY:	SCALE @ A3	DATE	REV.
EJ	1:250	JULY 2026	-


OPTIMA
Intelligent Highway Solutions
Suite 1, 3rd Floor, Goodbard House, Infirmary Street
Leeds LS1 2JP
optimahighways.com T 0113 245 1679