



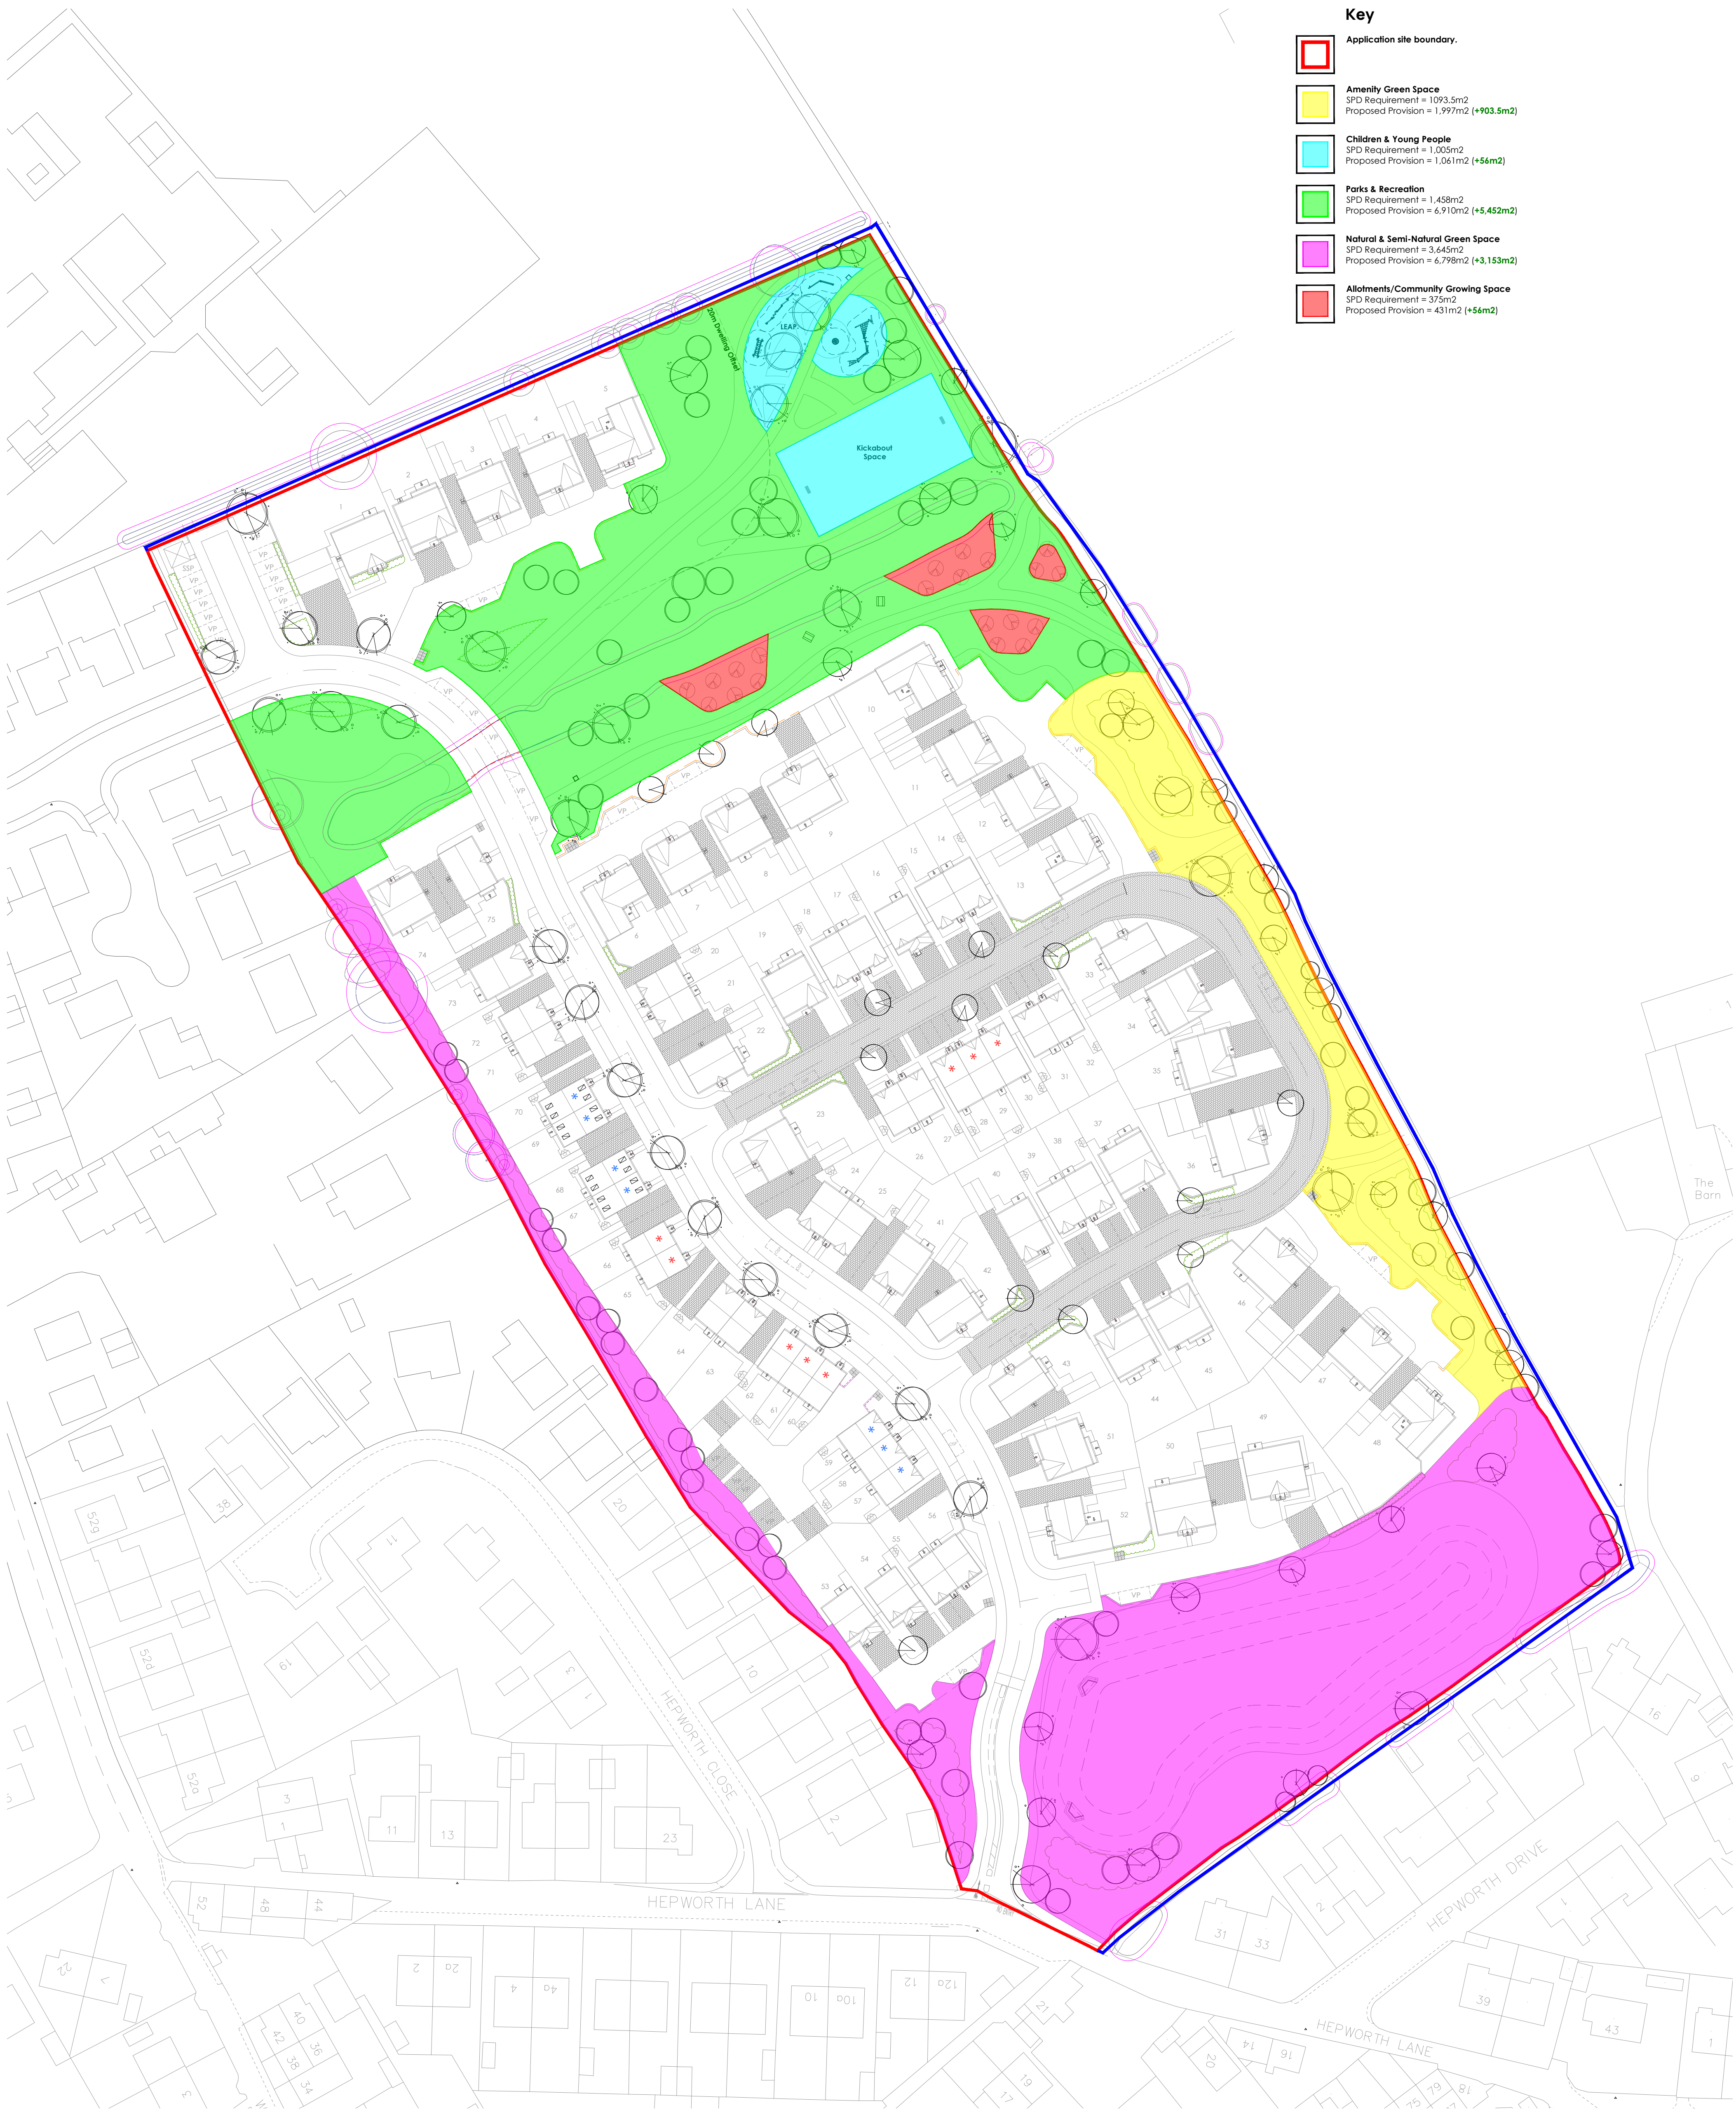


Key

- Application site boundary.
- Amenity Green Space**
SPD Requirement = 1,093.5m2
Proposed Provision = 1,997m2 (+903.5m2)
- Children & Young People**
SPD Requirement = 1,005m2
Proposed Provision = 1,061m2 (+56m2)
- Parks & Recreation**
SPD Requirement = 1,458m2
Proposed Provision = 6,910m2 (+5,452m2)
- Natural & Semi-Natural Green Space**
SPD Requirement = 3,645m2
Proposed Provision = 6,798m2 (+3,153m2)
- Allotments/Community Growing Space**
SPD Requirement = 373m2
Proposed Provision = 431m2 (+58m2)

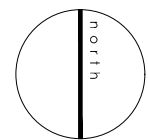

Location Plan

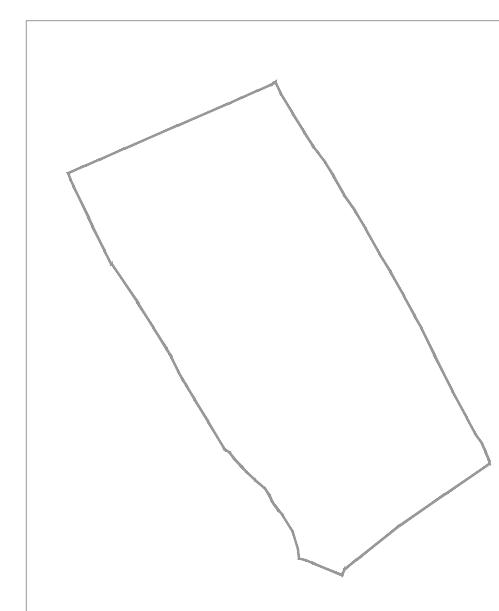

Rev	Date	Notes
A	03/07/26	Revised to latest masterplan
B	07/07/26	Revised to latest masterplan
C	16/07/26	Revised to latest masterplan

Int.	Project
AF	Woodward Court, Mirfield
AF	
AF	
	Drawing title
	Open Space Typologies Plan
	(Sheet 1 of 1)
	Status
	PLANNING
	Client
	Bellway Yorkshire
	Scale
	NTS @ A1
	Drawn By
	AF
	Checked By
	DC
	Date
	23/06/2026
	Reference
	GLY0209 GA 01C
	golby+luck
	landscape architects