


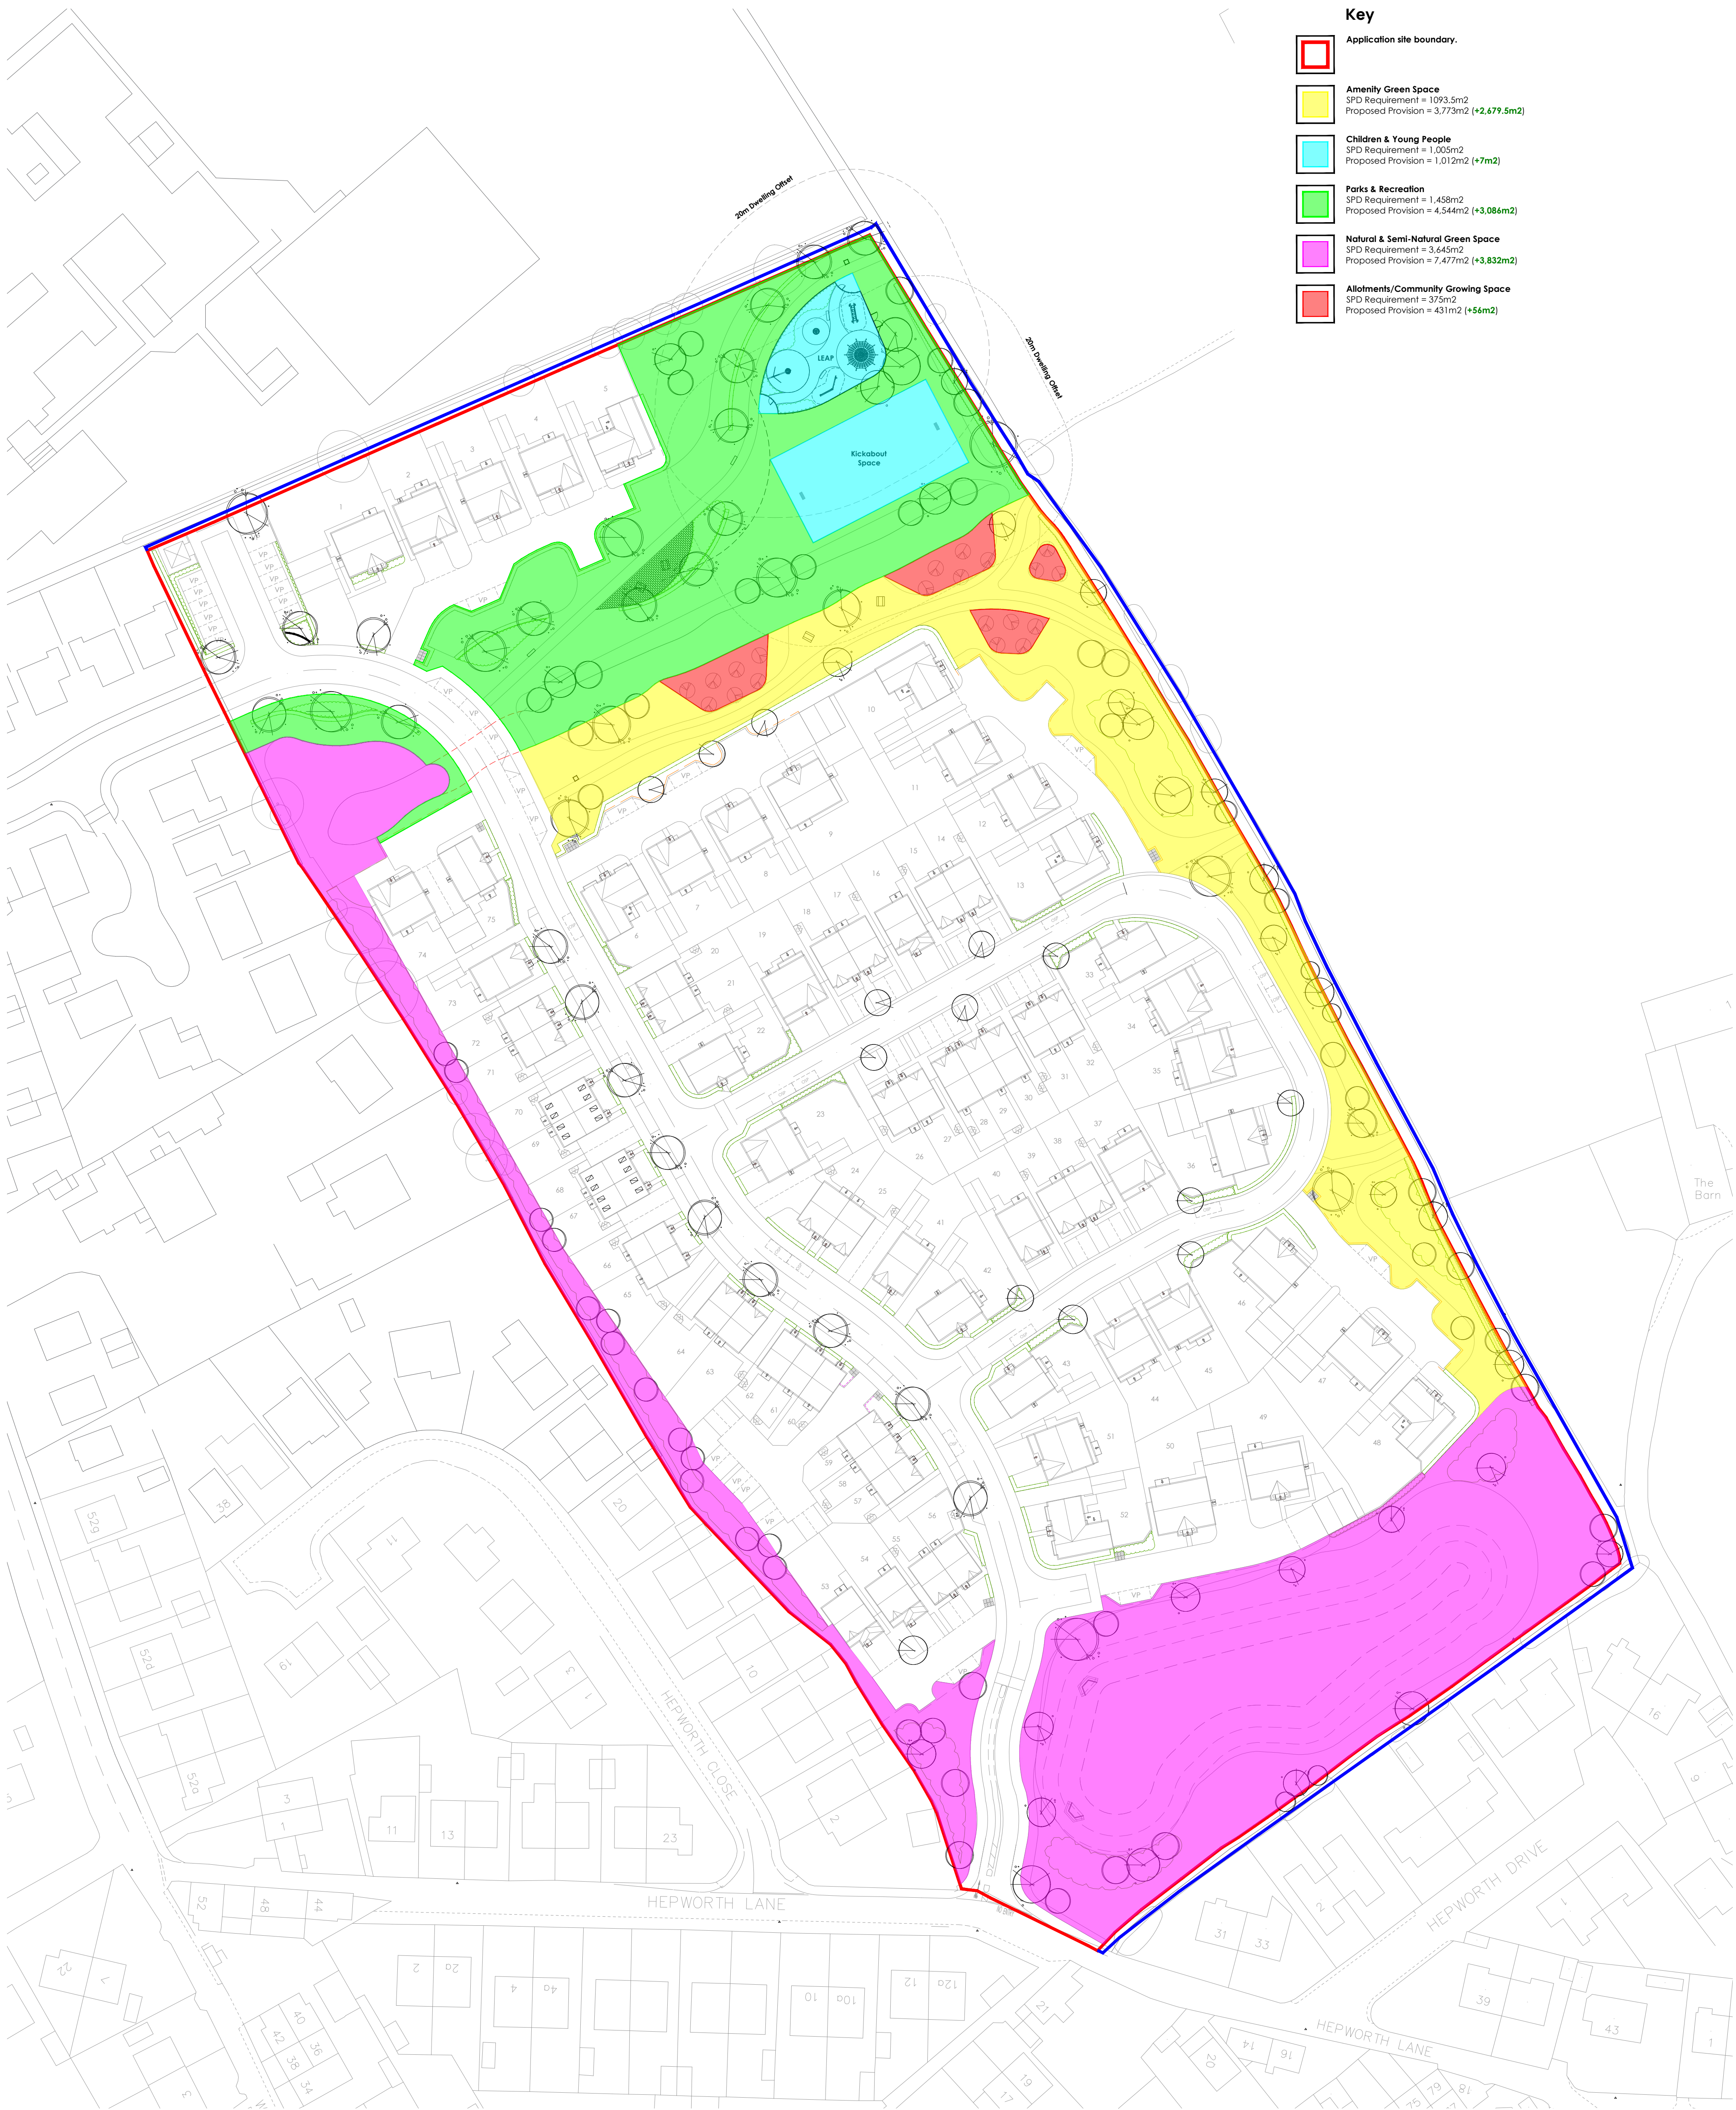

Key

- Application site boundary.**
- Amenity Green Space**
SPD Requirement = 1,093.5m2
Proposed Provision = 3,773m2 (+2,679.5m2)
- Children & Young People**
SPD Requirement = 1,005m2
Proposed Provision = 1,012m2 (+7m2)
- Parks & Recreation**
SPD Requirement = 1,458m2
Proposed Provision = 4,544m2 (+3,086m2)
- Natural & Semi-Natural Green Space**
SPD Requirement = 3,645m2
Proposed Provision = 7,477m2 (+3,832m2)
- Allotments/Community Growing Space**
SPD Requirement = 375m2
Proposed Provision = 431m2 (+56m2)