


- HARD LANDSCAPE**
- Block Paving Driveway and Paving Paths Sorrento Mixed sizes in 'Sarsen Stone' tumbled setts by Plasmor
 - Block Paving 600mm Service Margin (to tarmac road) Sorrento 200x16x60mm in 'Sarsen Stone' tumbled setts by Plasmor
 - Tarmac Road
 - Kerb Conservation Kerb 145x255mm in 'Charcoal' by Marshalls
 - Setts Plaspave Cobblestones Como in 'Granite Stone' Mixed Sizes, 130/100/80 x 80 x 60mm by Plasmor
 - Footpath - Locally Sourced Sandstone Aggregate with Timber Edge
 - Paving Sandstone Indian Paving 'Multi Brown' Riven 610 x 610 x 18mm by Marshalls or similar approved
 - Loose gravel 10-20mm 'Moonstone' or similar in stabilising grid

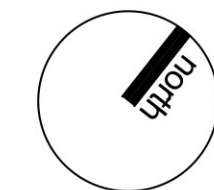

© This drawing, the graphics and the landscape works and ideas depicted therein remain the copyright of Barnes Walker. All rights reserved. No part of this drawing may be reproduced without the written consent. Figures dimensions to be followed in preference to scaled and all dimensions are to be checked on site and in the event of any discrepancy refer to Barnes Walker Limited.



Unit 6, Longley Lane
Northenden, Manchester
M22 4WT

T: 0161 946 0808
E: design@barneswalker.co.uk
W: www.barneswalker.co.uk

DWG NO.
M3320-PA-03-V13

CLIENT:
Holroyd Homes

WORK STAGE:
Planning

DWG TITLE
HARDSCAPE STRATEGY

PROJECT TITLE
Hincliffe Mill, Holmbridge

DATE
11.2025

DRAWN BY:
AC

CHECKED BY:
MU

