


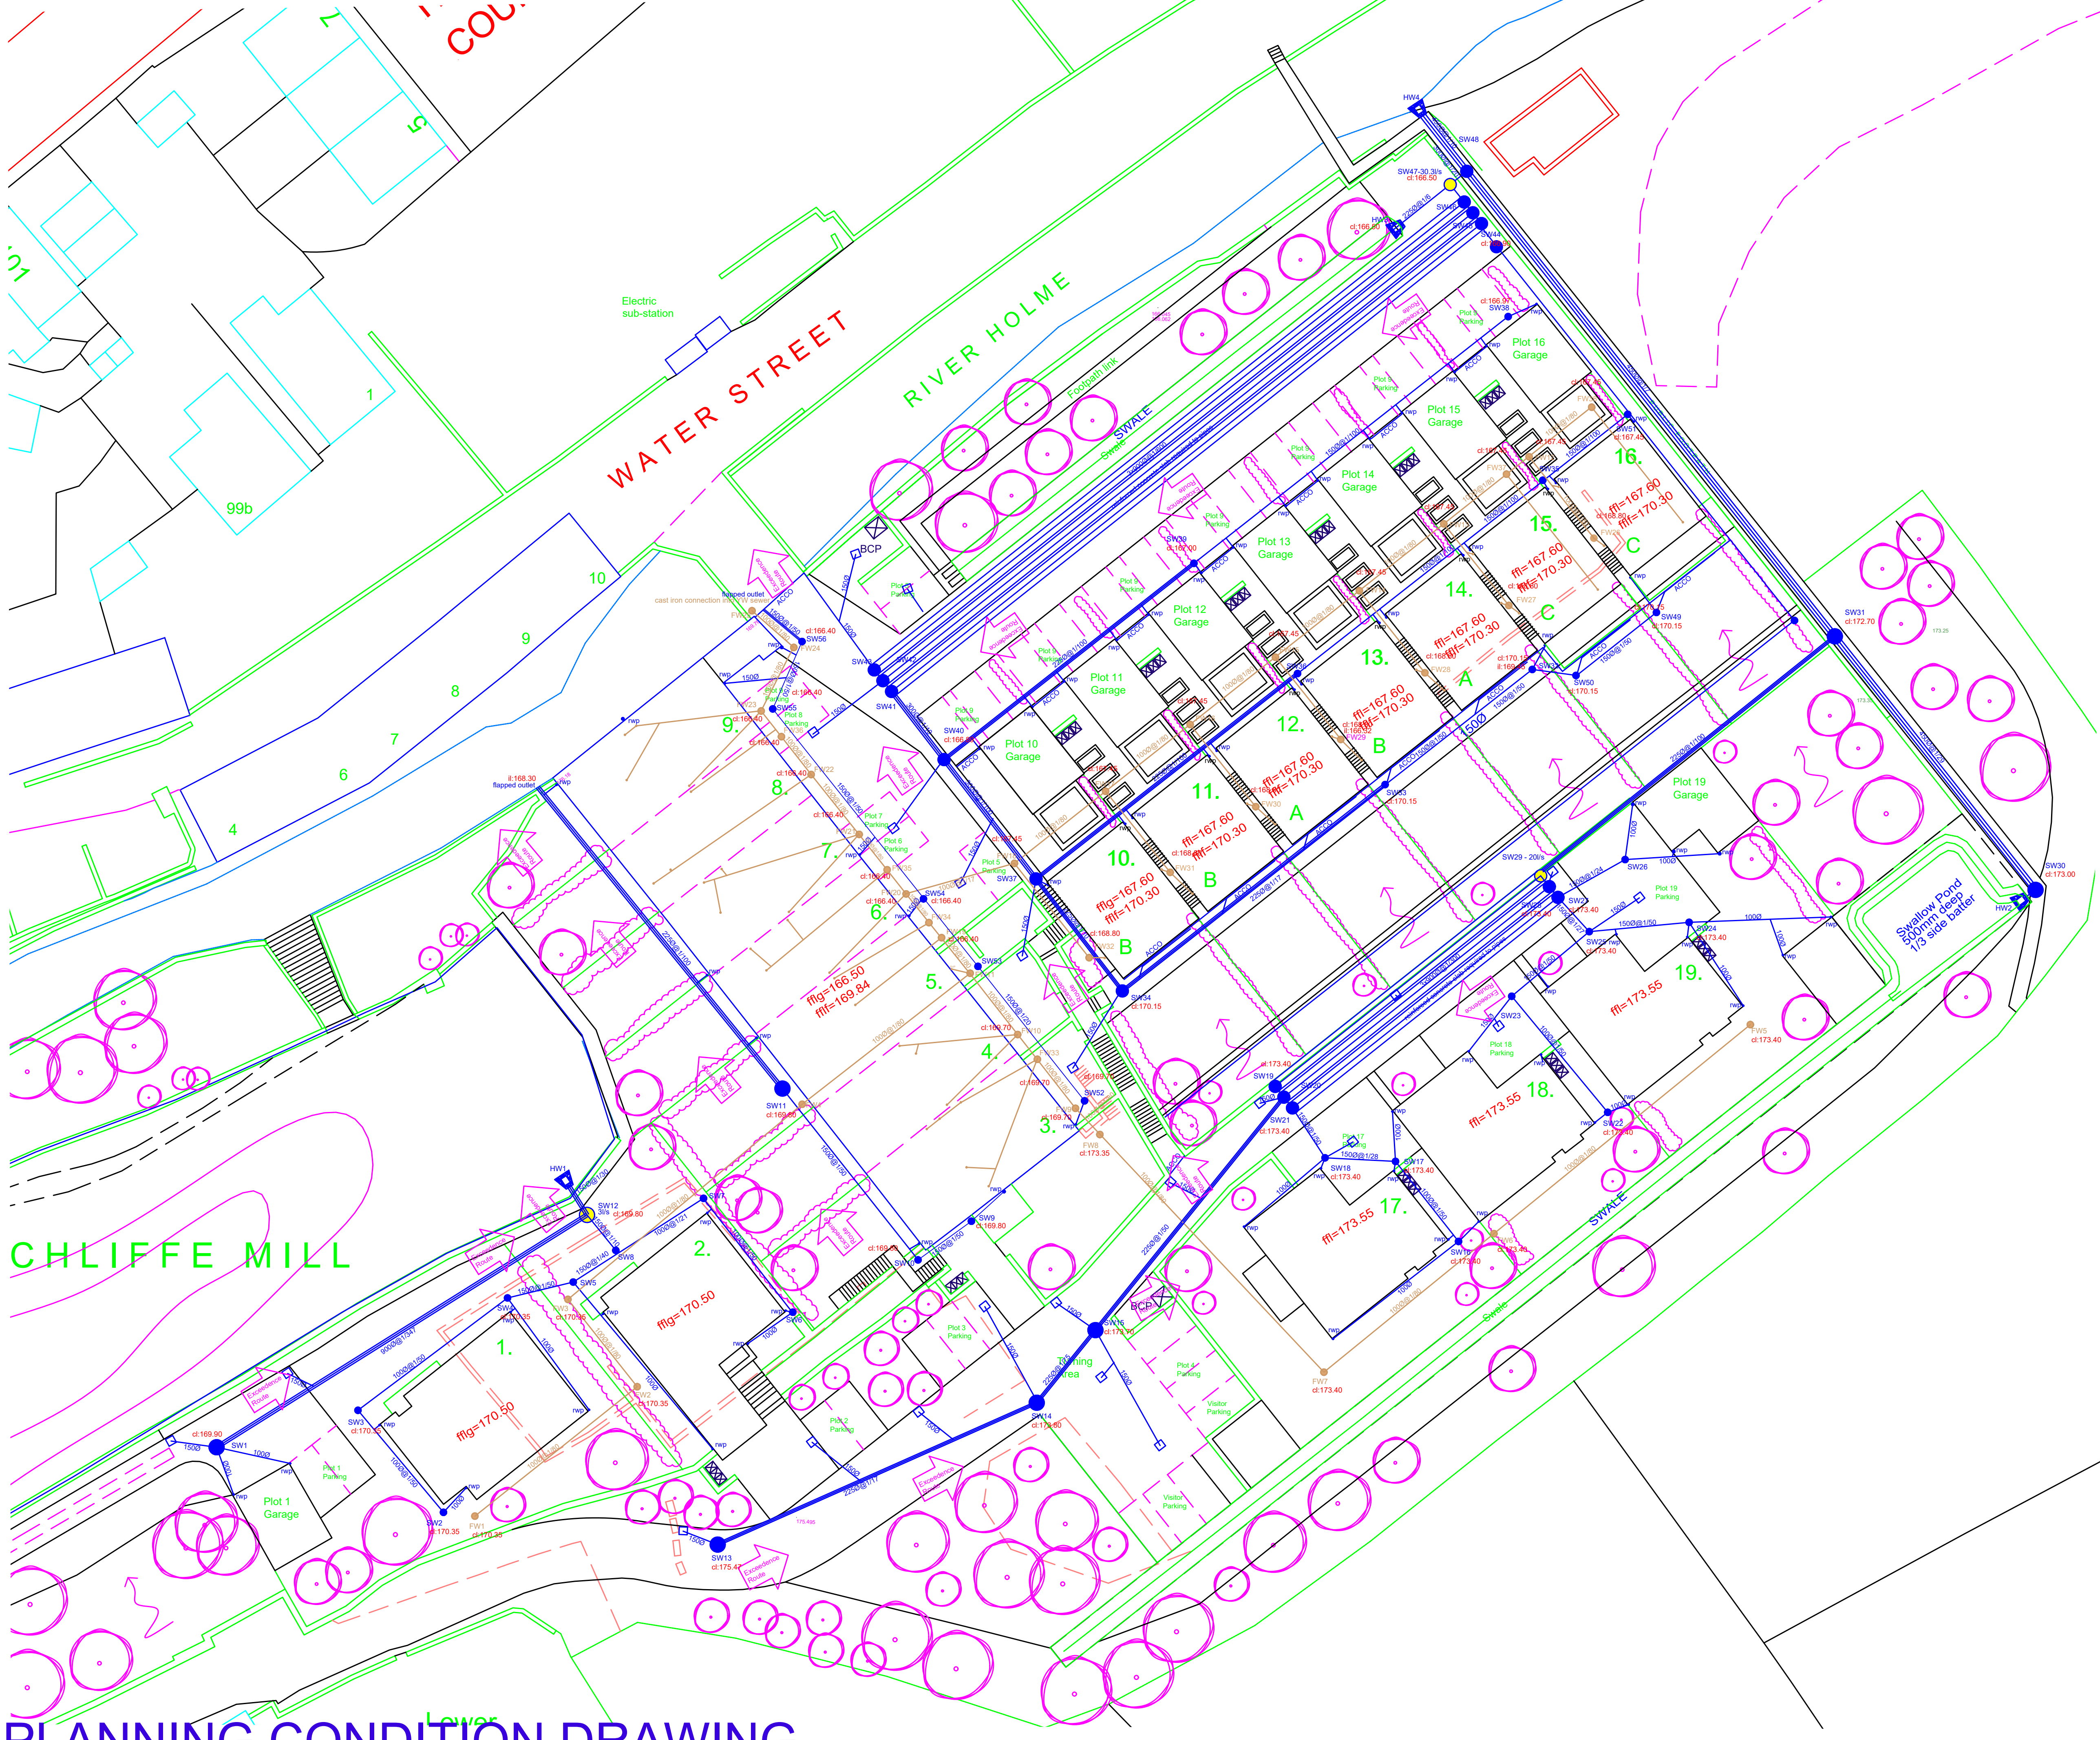

NOTES

Proposed Swale/Filter drain 0.25m deep by 1.8m wide.

Proposed Road Gully

ACCO

Proposed ACCO Drain

Private Surface water manholes

Private Foul water manholes

Private Surface water control manholes

SW12 1.35m head 30/s

SW29 1.85m head 20/s

SW47 1.75m head 30.3/s

Proposed Headwall

Surface water drainage to discharge to River Holme at peak discharge rate of 53.5/s requested by LLFA. The existing building will continue to discharge roof drainage direct to the River Holme as per planning approved drainage strategy.

Yorkshire Water Public Foul Sewer located within bed of River Holme in line with site. There is an existing 150mm diameter cast iron connection from the site into the sewer. It is proposed that a cast iron pipe from manhole FW25 is provided into this connection pipe. The cast iron pipe is currently above the bed level and accessible.

REV	DESCRIPTION	DATE
O	For Approval	21/11/25
A	For Approval	24/11/25
B	For Approval	19/01/26
C	For Approval	09/02/26

EWE Associates Limited
7 Waveney Close
Burton Upon Stather
Scunthorpe
DN15 9DT
Tel: 07875 972270
Email: lea.favill@eweassociates.com

PROJECT
Proposed Residential Development Hinchcliffe Mill Holmbridge Holmfirth

CLIENT
Holroyd Homes (Yorkshire) Ltd

DRAWING TITLE
Surface Water & Foul Water Layout

SCALE 1:250		DATE 09/02/26	
DRAWN BY LJF	CHECKED BY JF	REVISION C	
DRAWING No EWE/3388/01			

PLANNING CONDITION DRAWING