


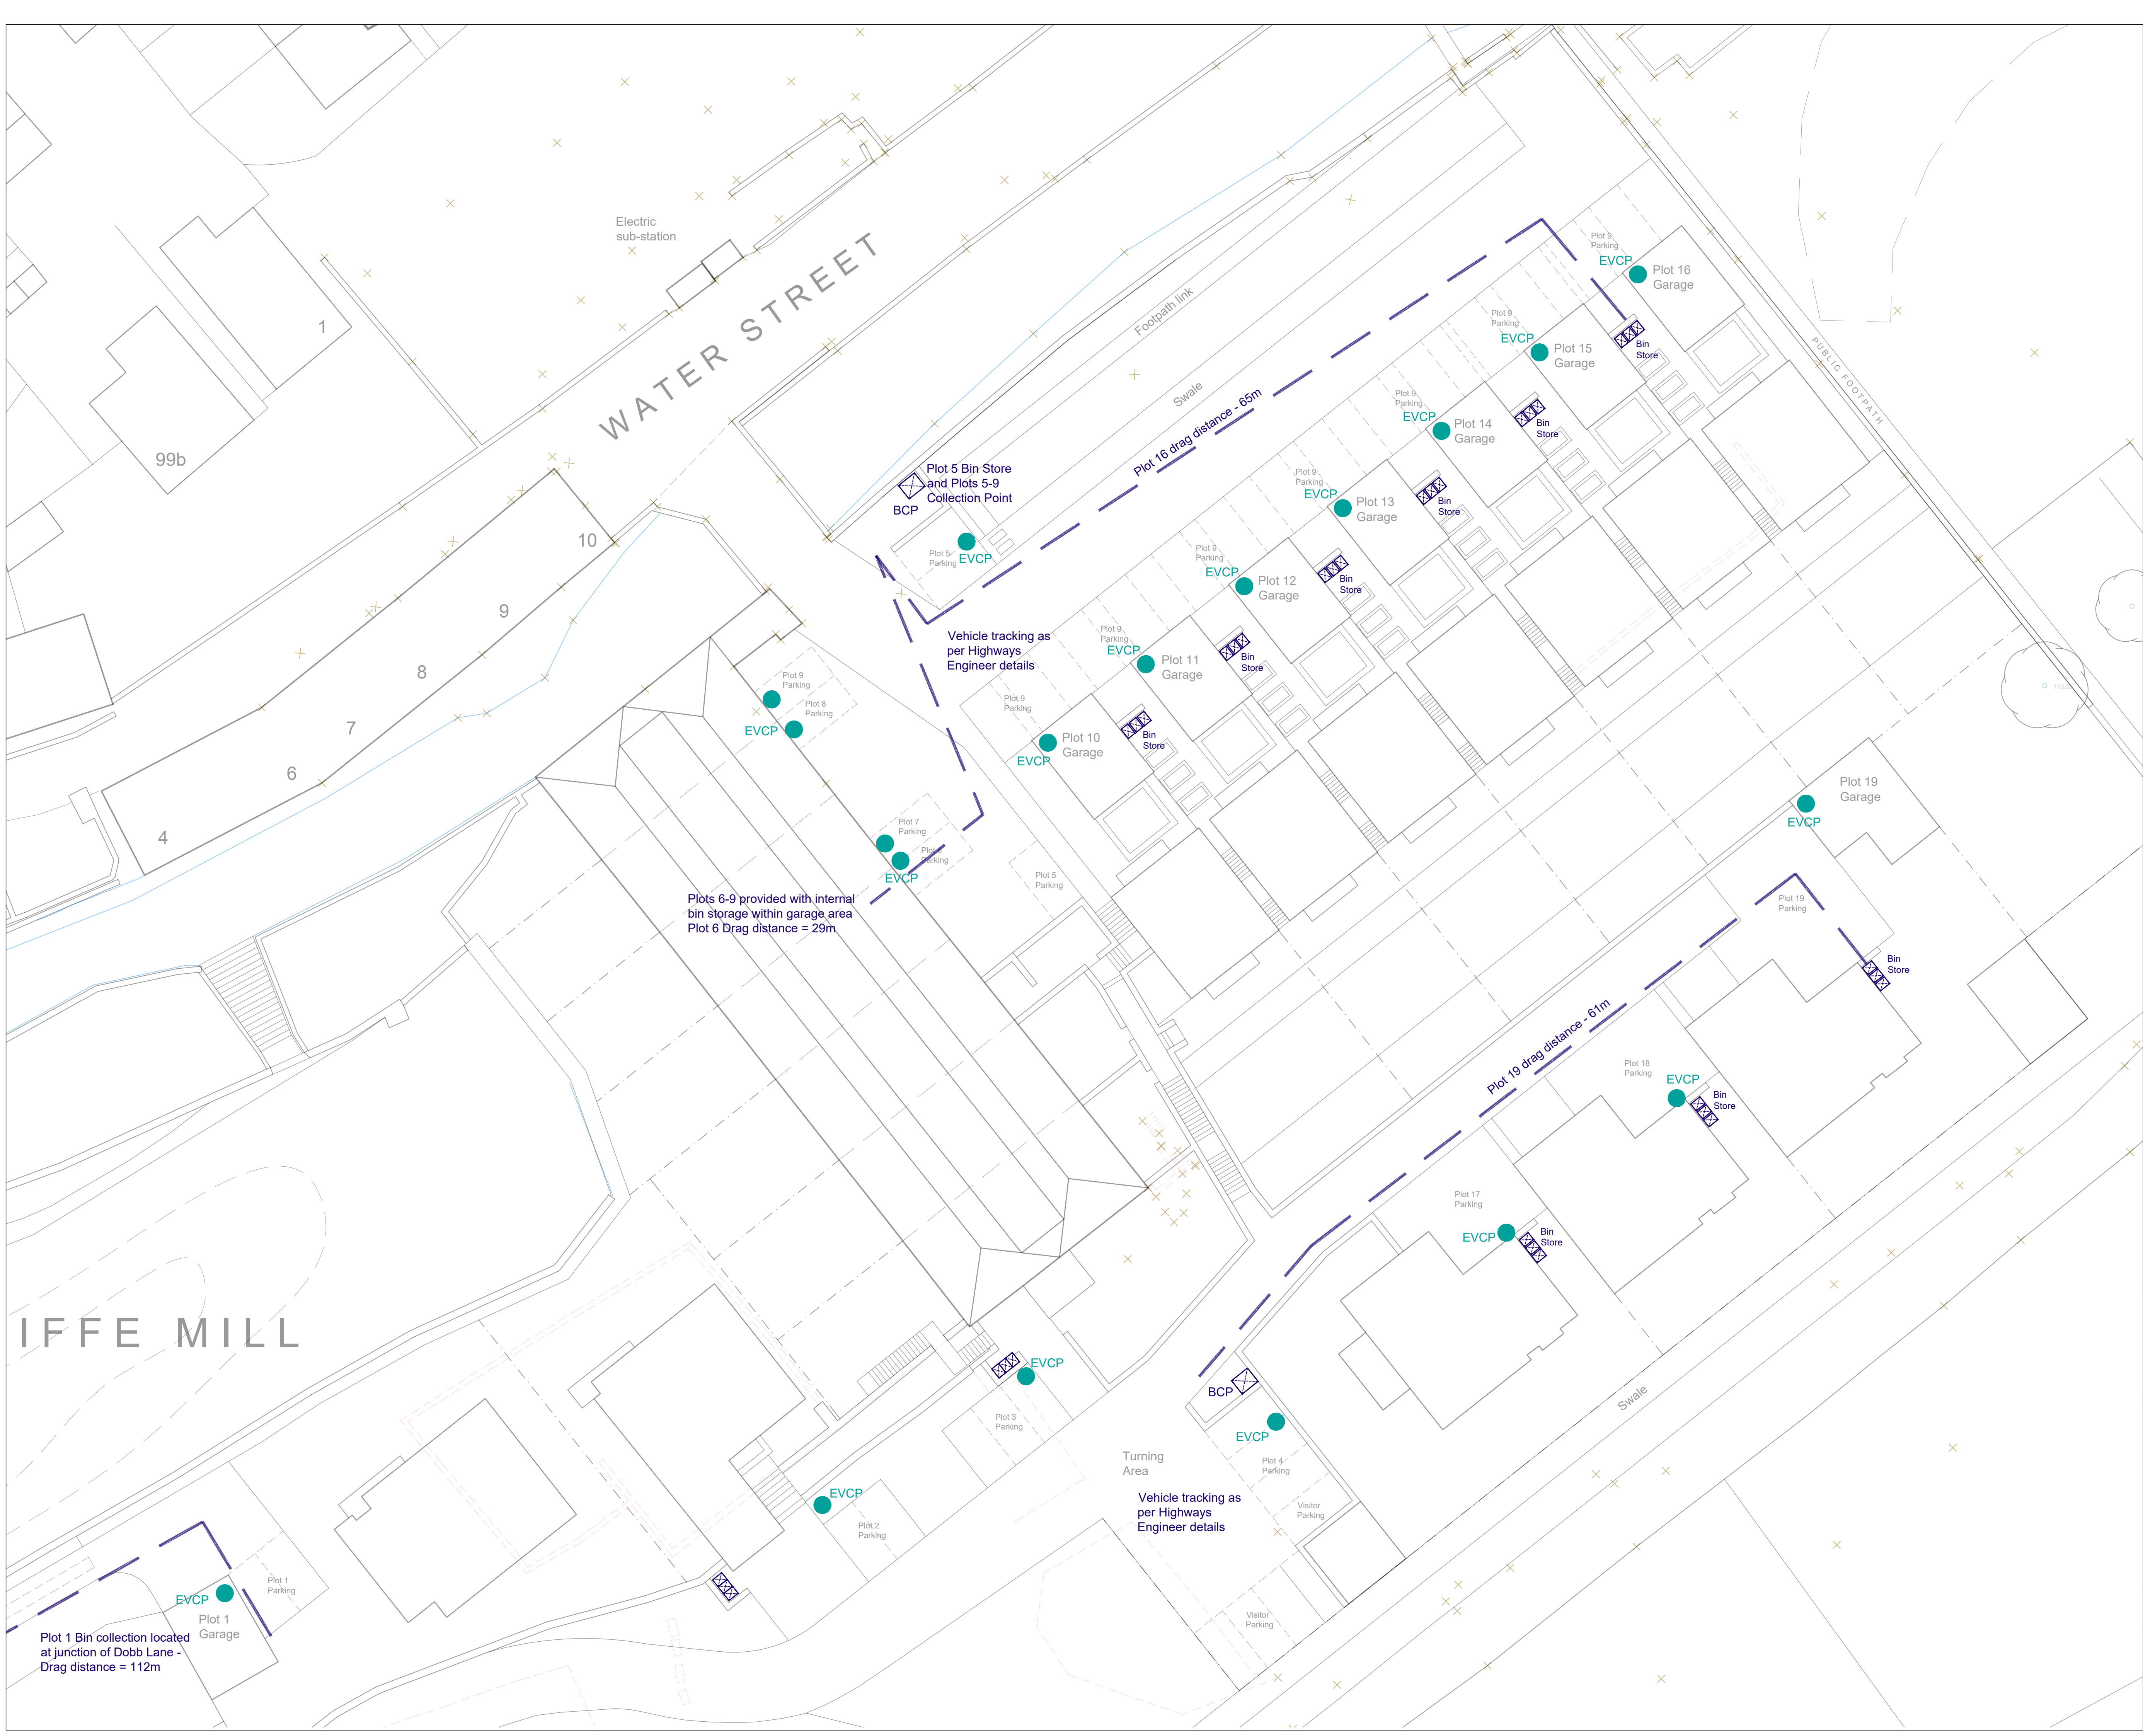


NOTES

This drawing has been prepared specifically for the purpose of obtaining Planning and or Building Regulations Approval. Its suitability for other purposes without additional supplementary details and specifications cannot be guaranteed.

All dimensions are to be checked on site, any discrepancies are to be reported to the designer before work commences. Use only figured dimensions.

All structural components shown are indicative only. Details / calculations of structural members are to be provided by the Structural Engineer.

This drawing is not to be copied or divulged to a third party without written permission.

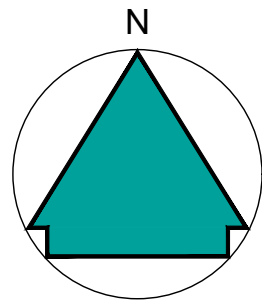

Key:

- Electric Vehicle Charging Point
- Bin Storage & Collection

Charging points to be Apex-7.3 Fast A-C Single Outlet 7.3kW Tethered & Untethered Chargers

Bin Storage to be: Natural gritstone filled galvanised steel mesh Details as per below



HOLROYD
HOMES

Heneghan ARCHITECTURE

enquiries@heneghanarchitecture.com
www.heneghanarchitecture.com

Revisions		
P01	Preliminary Issue	09.10.25
P02	Additional information added	01.12.25
P03	Additional information added	18.02.26

Project: Residential Development		
at	Hinchliffe Mill Water Street Holmbridge Holmfirth	
for	Holroyd Homes	
EV Charging Point & Bin Store Layout		
Purpose of issue:	PLANNING	
Drawn	DRH	
Date	October 2025	
Scales	1:400 @ A1	
Drawing No.	2559 - 0402- P03	