


Do Not Scale

Drawing Notes

Drawing & schedule based on the following information:  
 Architect's drawing/model: **AWSM - Countryside Collection Layout 07.11.2025**  
 Revision:  
 Received:  
 Topographic Survey: **3606-SU001-005\_Z5 Surveys Ltd - Sitewide Topo with Added Trees (October 2023)\_For Information\_B\_1**  
 Revision:  
 Received:

Health, Safety & Environmental Notes

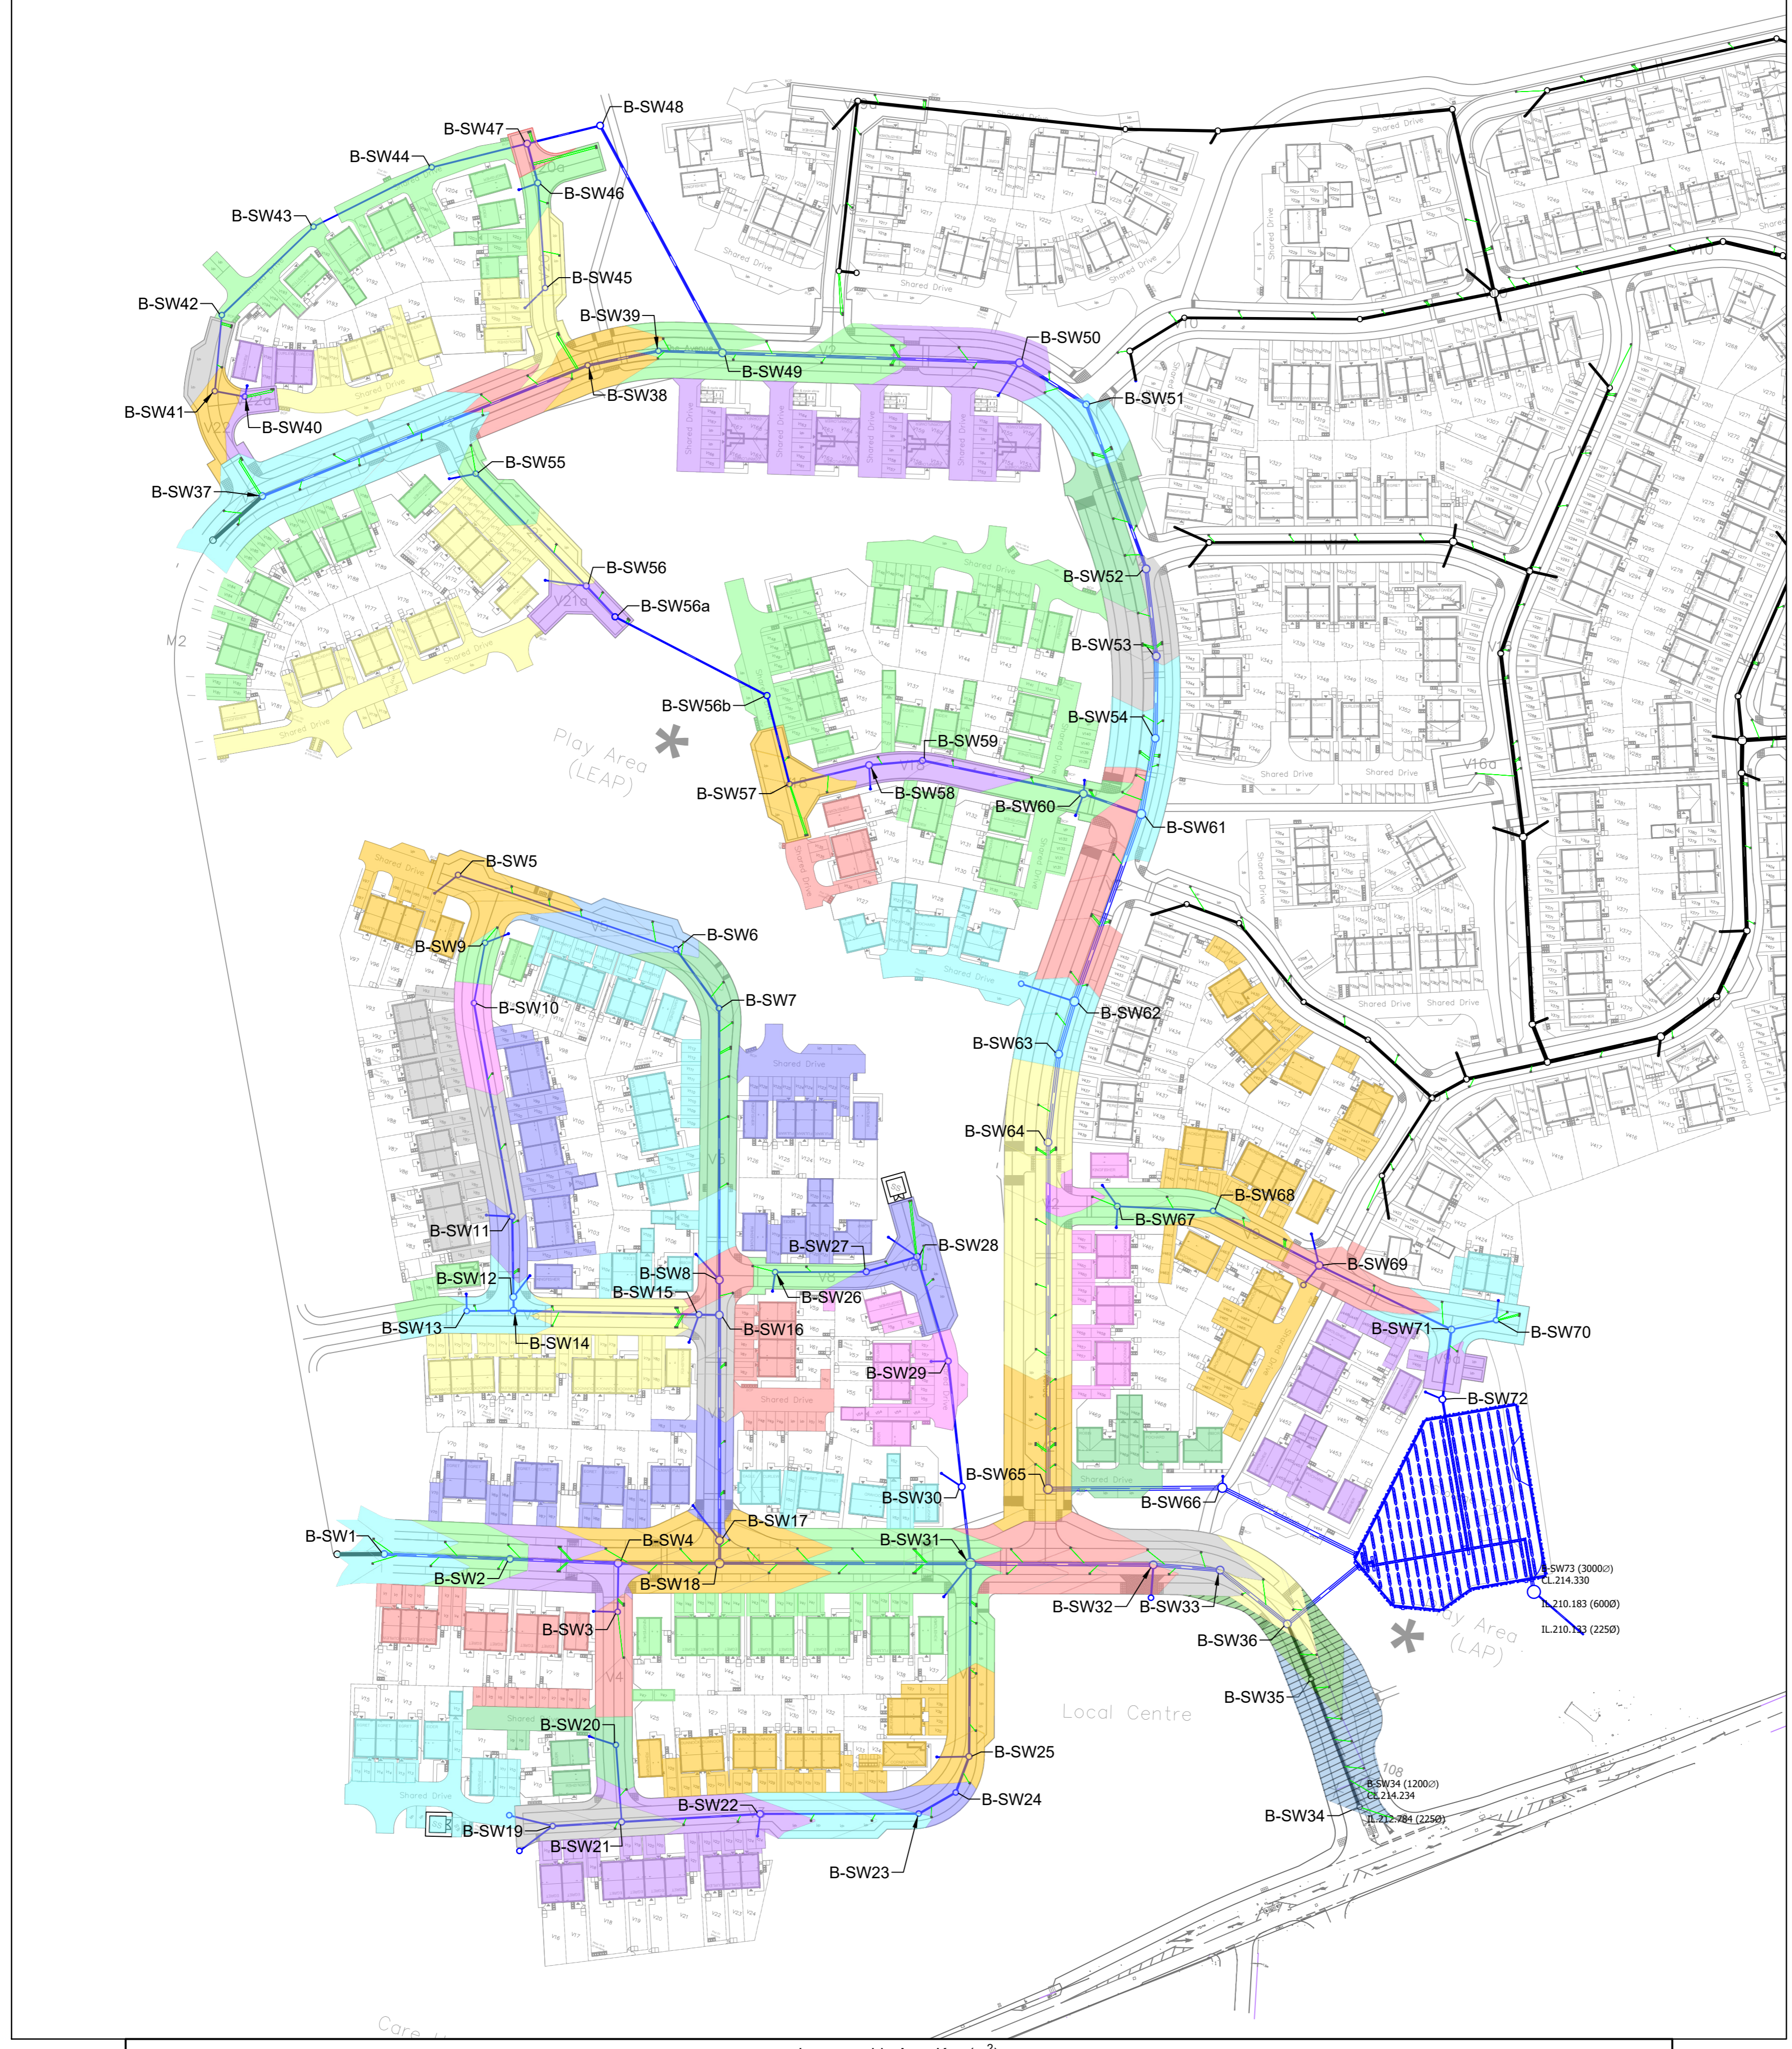

Impermeable Area Key (m<sup>2</sup>)

	B-SW1	435		B-SW21	355		B-SW41	179		B-SW60	3403
	B-SW2	299		B-SW22	1131		B-SW42	153		B-SW61	686
	B-SW3	984		B-SW23	351		B-SW43	null		B-SW62	1078
	B-SW4	435		B-SW24	170		B-SW44	null		B-SW63	null
	B-SW5	898		B-SW25	1364		B-SW45	1132		B-SW64	1326
	B-SW6	379		B-SW26	758		B-SW46	1417		B-SW65	670
	B-SW7	675		B-SW27	176		B-SW47	88		B-SW66	528
	B-SW8	1431		B-SW28	1549		B-SW48	null		B-SW67	673
	B-SW9	175		B-SW29	679		B-SW49	809		B-SW68	344
	B-SW10	269		B-SW30	505		B-SW50	2167		B-SW69	2199
	B-SW11	1191		B-SW31	1924		B-SW51	306		B-SW70	531
	B-SW12	918		B-SW32	772		B-SW52	535		B-SW71	360
	B-SW13	174		B-SW33	381		B-SW53	454		B-SW72	893
	B-SW14	355		B-SW34	288		B-SW54	529			
	B-SW15	1211		B-SW35	304		B-SW55	975			
	B-SW16	309		B-SW36	609		B-SW56	1796			
	B-SW17	980		B-SW37	1285		B-SW56a	204			
	B-SW18	943		B-SW38	281		B-SW57	358			
	B-SW19	945		B-SW39	349		B-SW58	352			
	B-SW20	525		B-SW40	291		B-SW59	337			

24.11.25	Updated to suit latest highway layout	CS	AT	P2
29.09.25	Initial Issue	AT	RP	P1
Date	Description	By	Chk	Rev

**ADEPT**  
 CIVIL AND STRUCTURAL CONSULTING ENGINEERS  
 Web: www.adeptcsce.com  
 Email: info@adeptcsce.com  
 Tel: 0113 239 4518  
 Office Address: 1912 Mill, Sunny Bank Mills, Farsley, Leeds LS28 5UJ

Project: **Blackmoorfoot, Huddersfield**  
 Title: **S104 BMF - Impermeable Area Plan**

Client: **Countryside Partnerships**

Scale @ A1	Initial author	Initial checker	Approver	Initial Date
1:1000	JW	AT	RP	June '25
Status	Purpose	Adept Project Number		
S2	Preliminary	08.24007		
Project-Originator-Functional Breakdown-Spatial Breakdown-Form-Discipline Number			Rev.	
08.24007-ACE-00-ZZ-D-C-1250			P2	