



Base Plan SW73
Scale 1:20

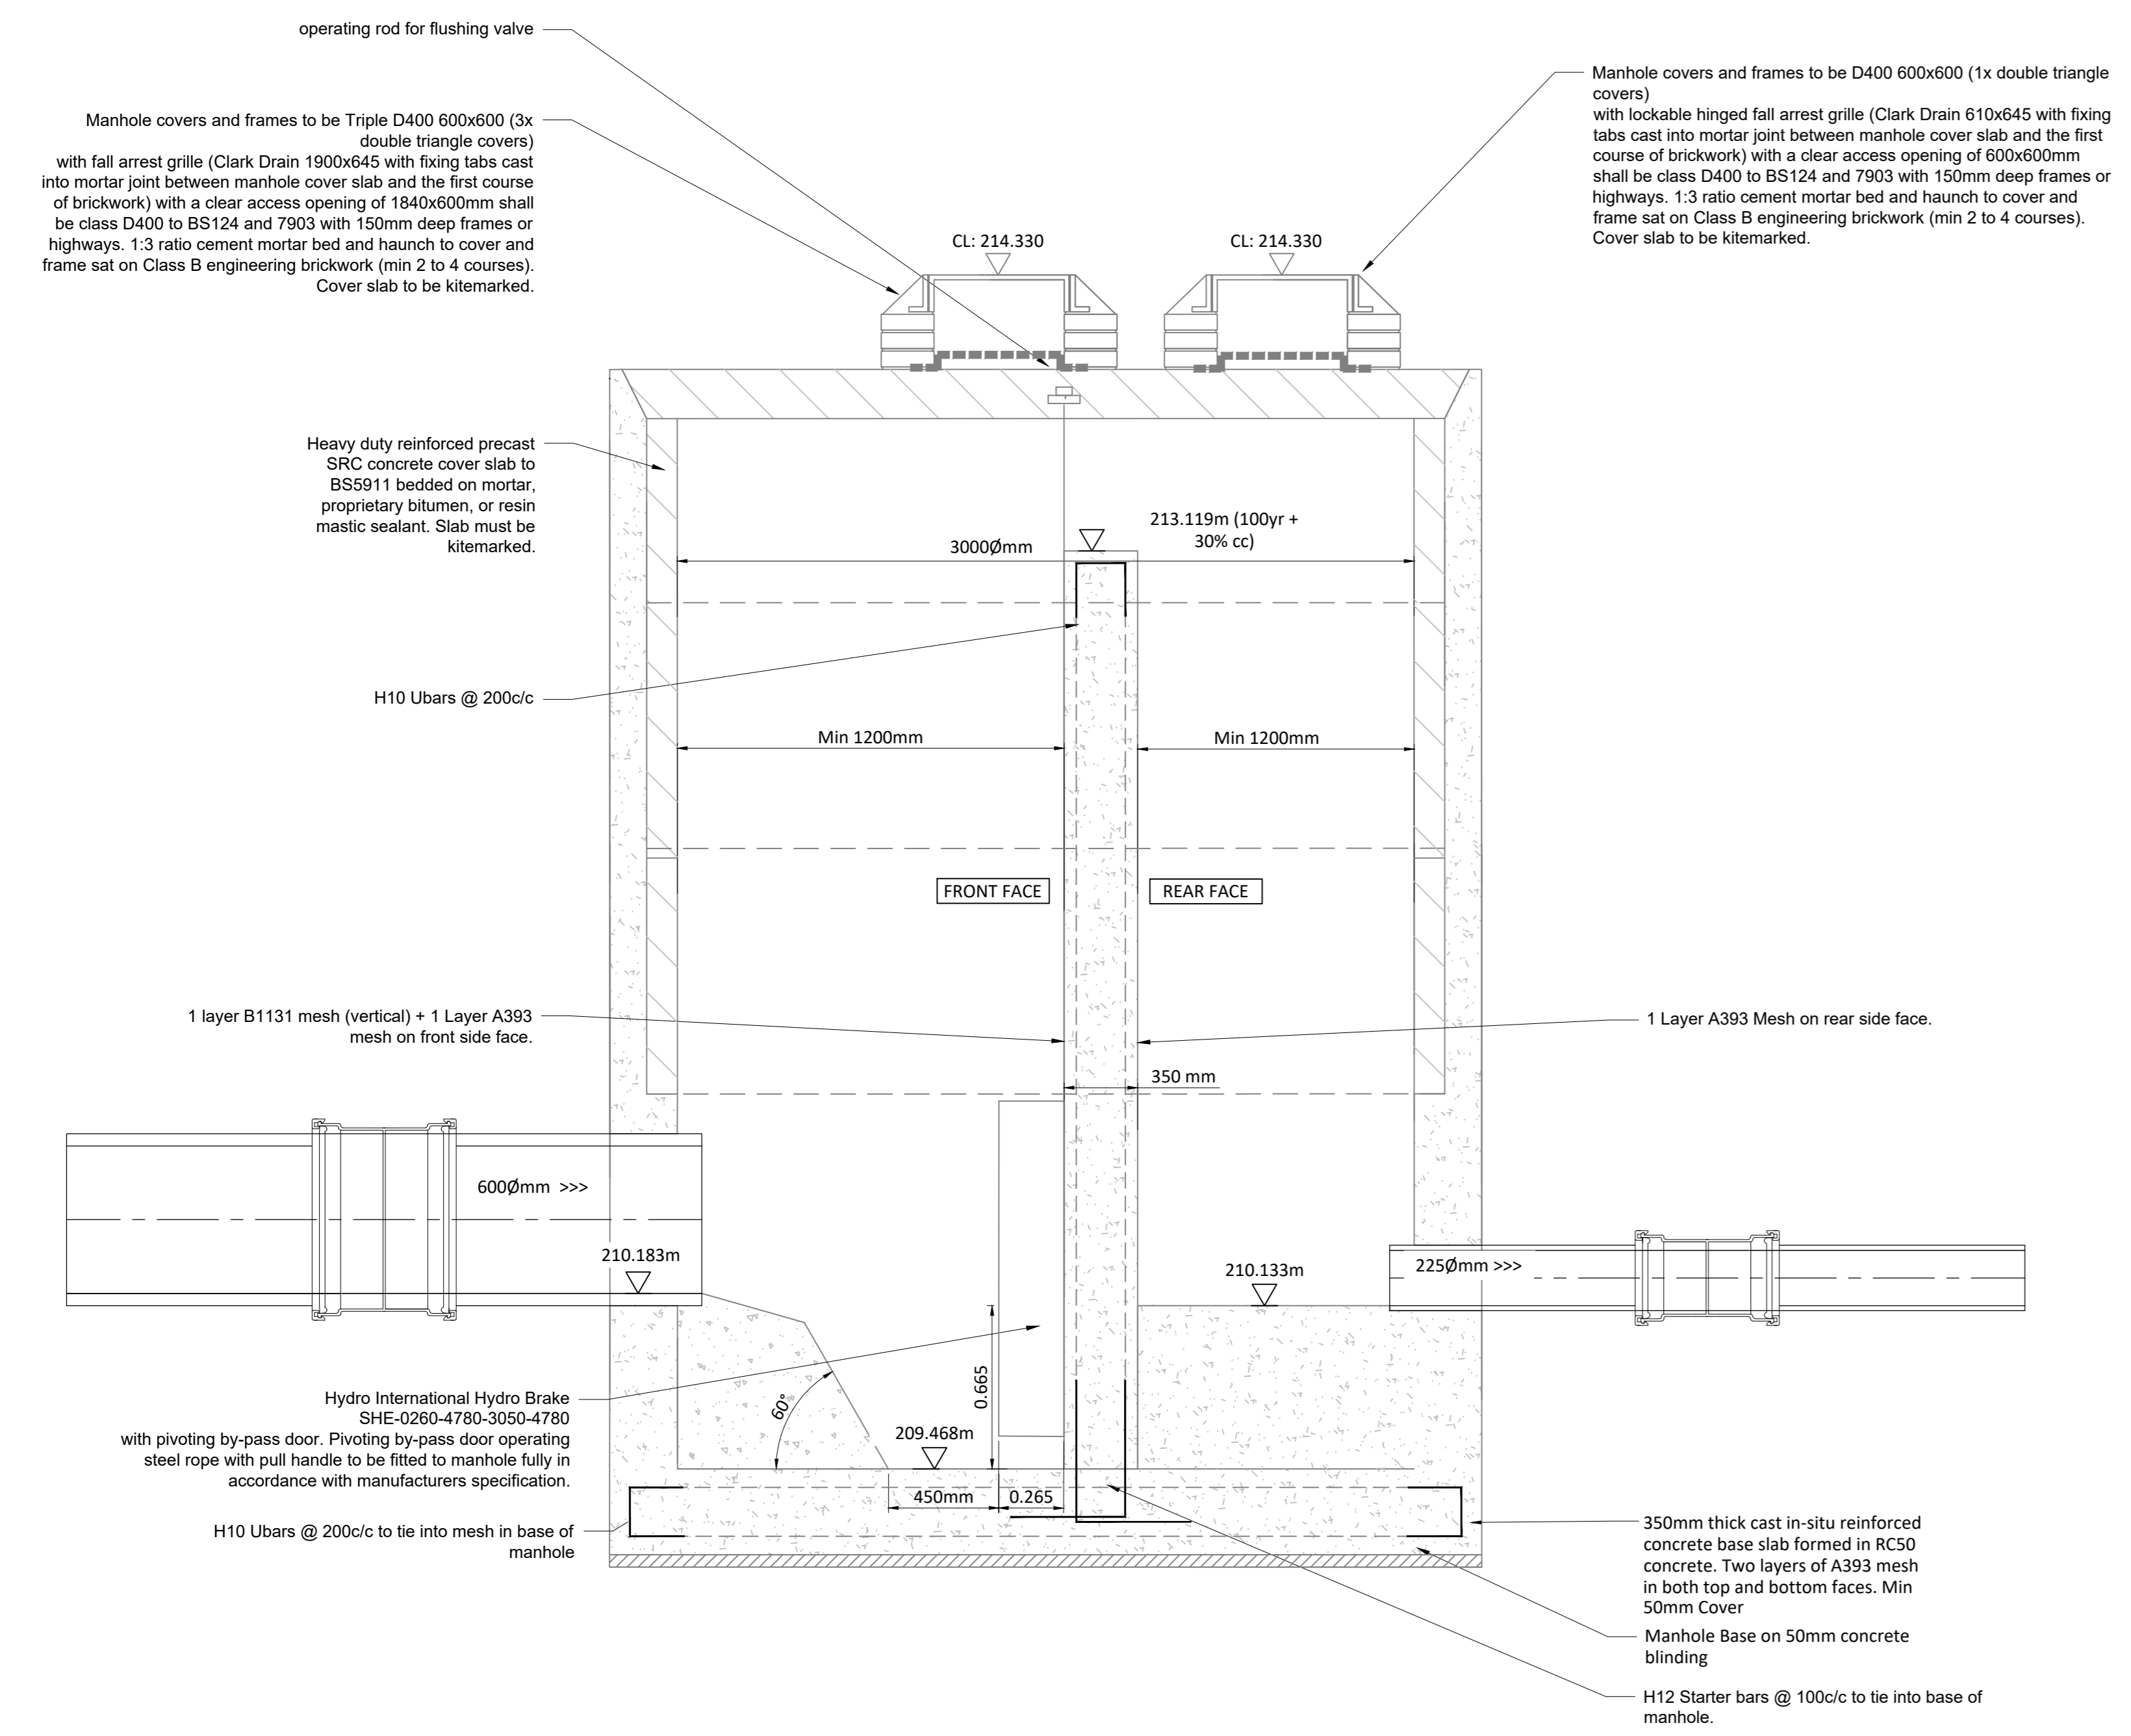

Section B-B
Scale 1:20

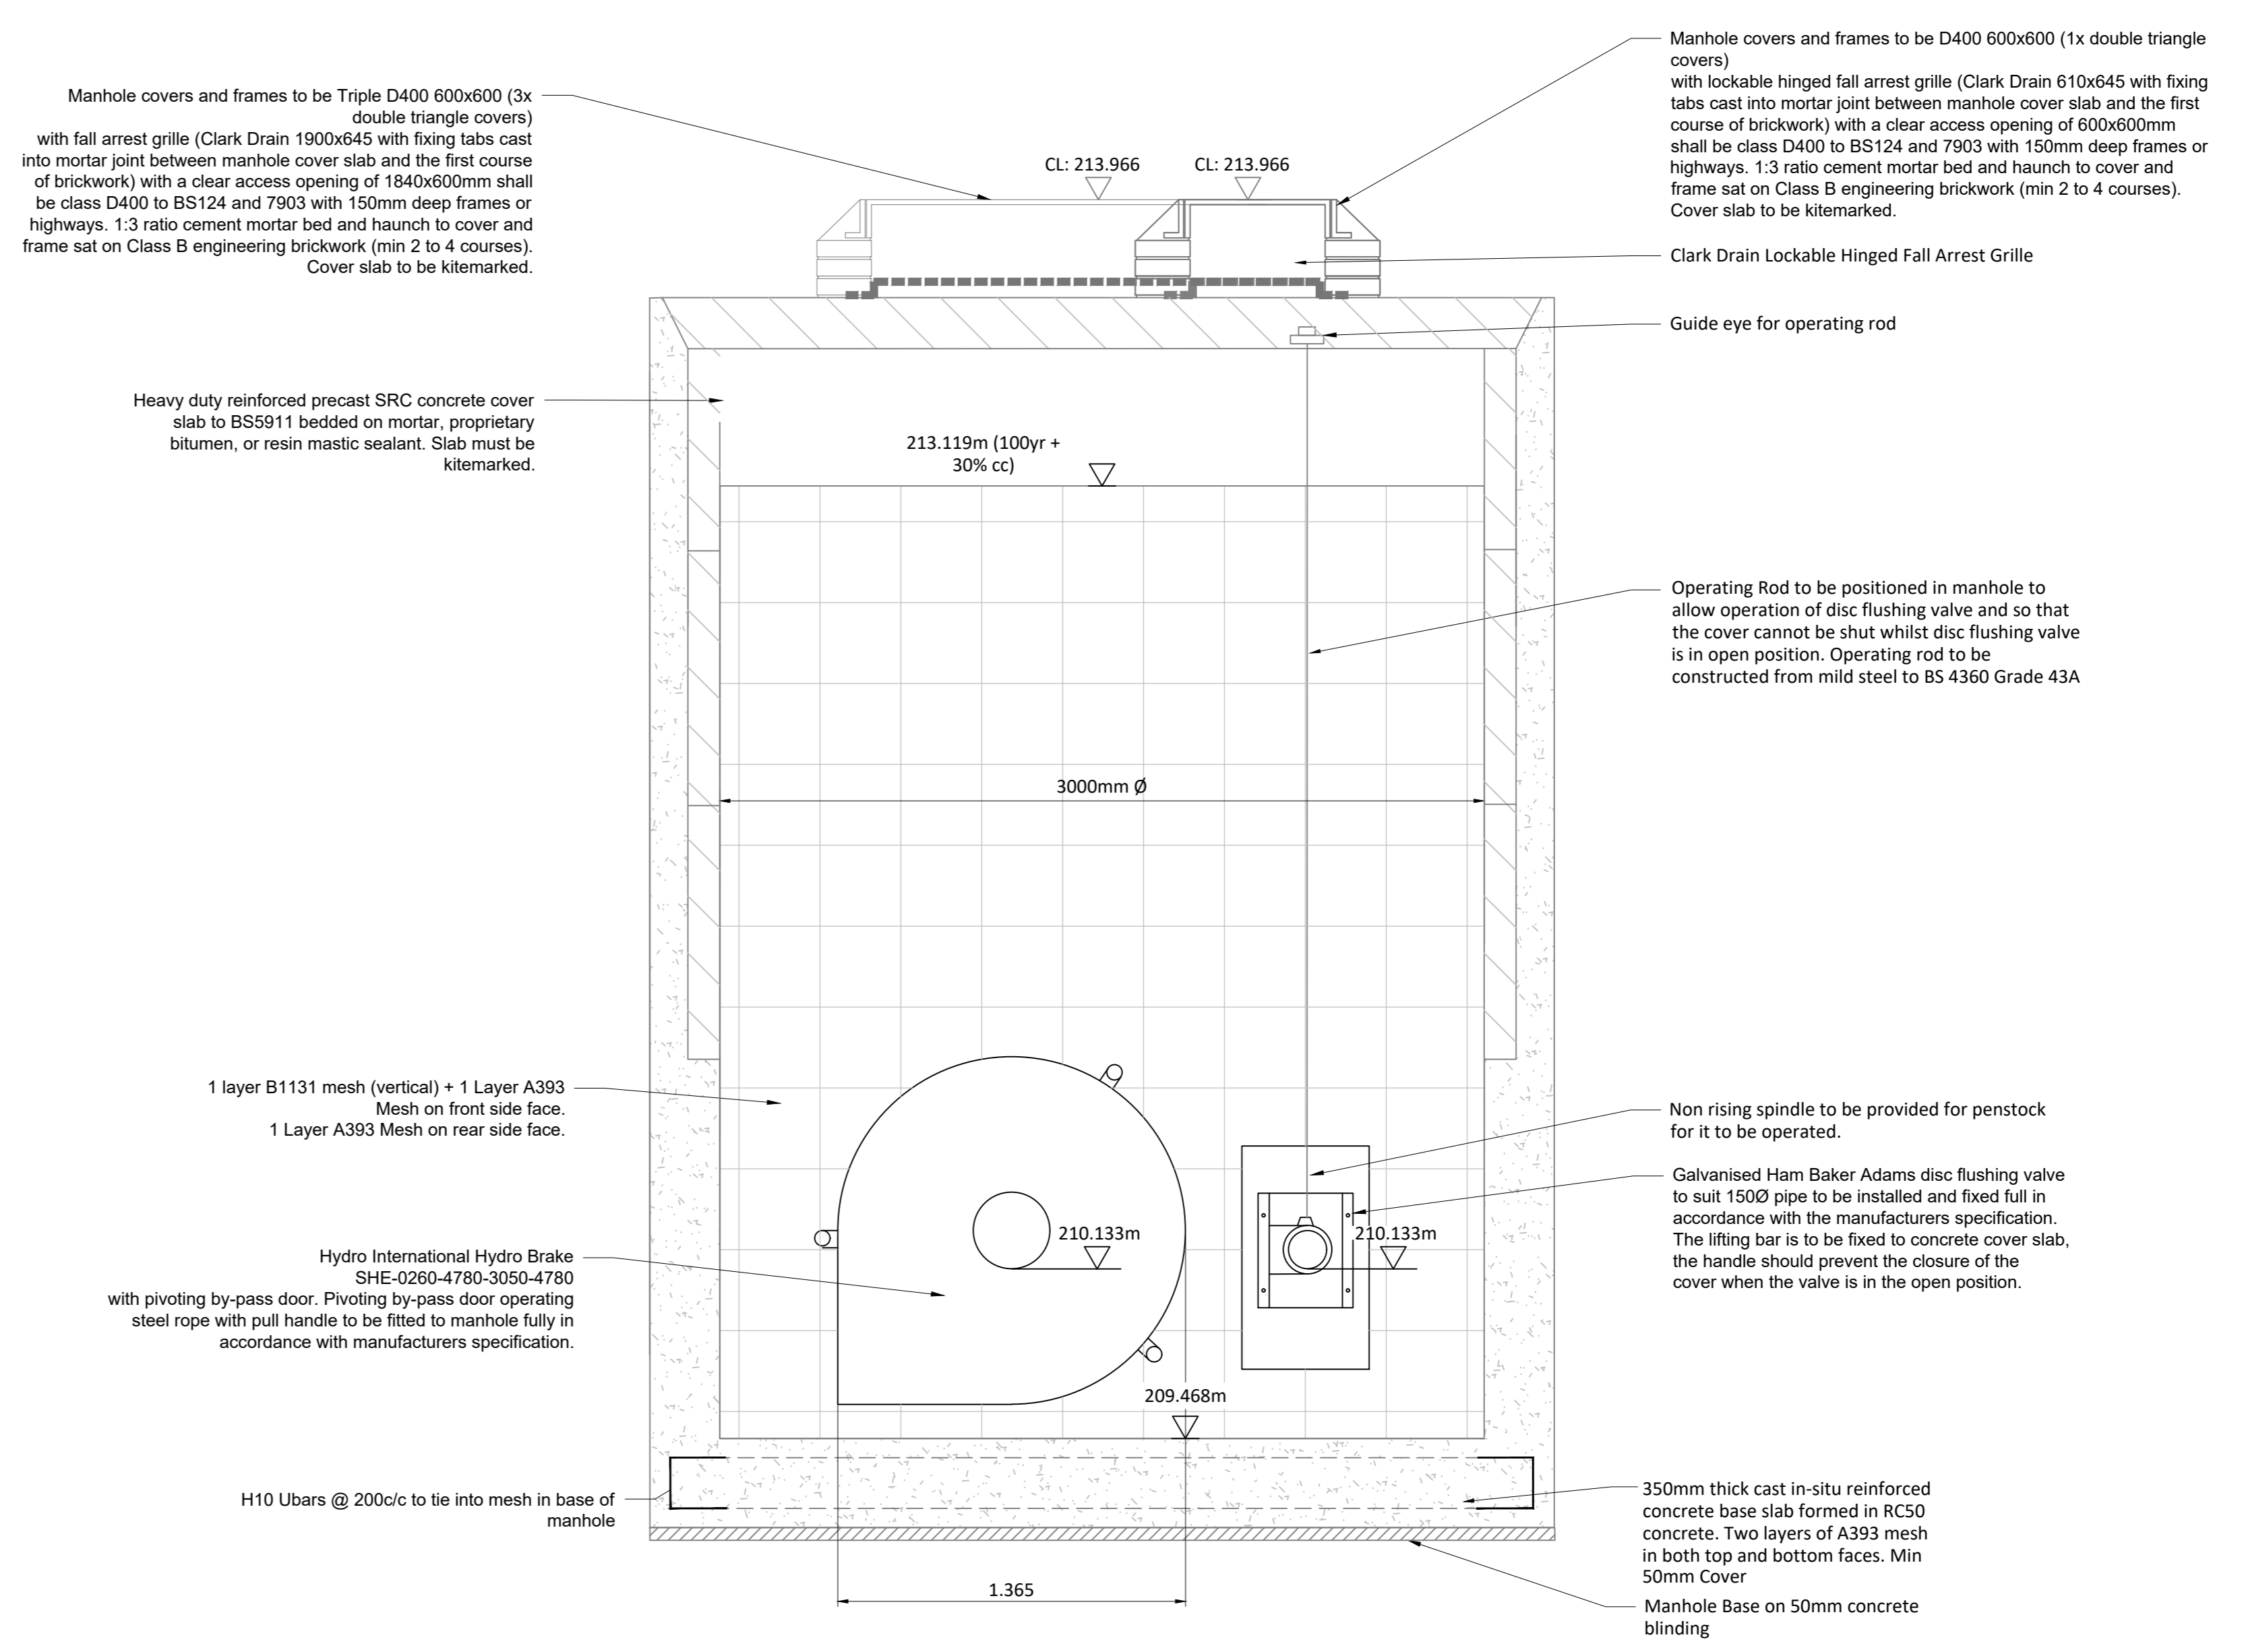

Section A-A
Scale 1:20

Do Not Scale			
DESIGN REVIEW			
Design review by:	**	Checked by:	**
Residual hazards:			
Health, Safety & Environmental Notes			
NOTES			
Refer to Drawing 1231 - 'S104 Agreement drainage details - sheet 1' for standard drainage notes			

29.09.20	Updated to suit latest drainage design	AT	RP	P1
07.02.20	Initial Issue	WD	AT	P2
Date	Description	By	Chk	Rev

ADEPT
CIVIL AND STRUCTURAL CONSULTING ENGINEERS

Web: www.adeptco.com Office: ADEPT
Email: info@adeptco.com 1912 Mill, Sunny Bank Mills,
Tel: 0113 291 6138 Farsley, Leeds LS28 5JL

Project
Blackmoorfoot, Huddersfield

S104 BMF - SW73 Flow Control Detail

Client
Countryside Partnerships

Scale #1	1:20	Author	WD	Initial checker	AT	Approver	RP	Initial Date	Feb 25
Status	S2	Purpose	Preliminary	08.24007					

Project Number: 08.24007-ACE-00-ZZ-DR-C-1380 Rev: P2