



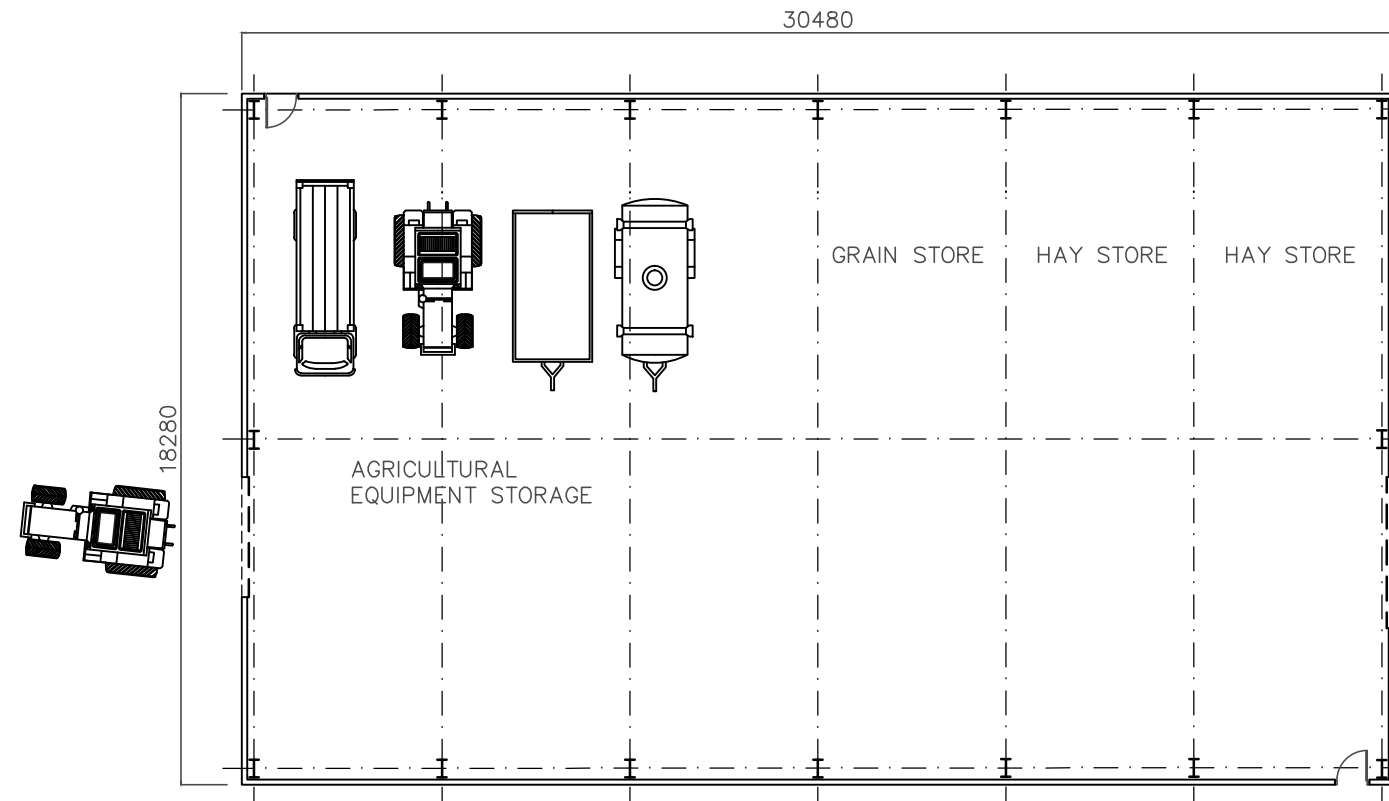



FLOOR
PLAN

CORRUGATED FIBRE
CEMENT ROOF CLADDING

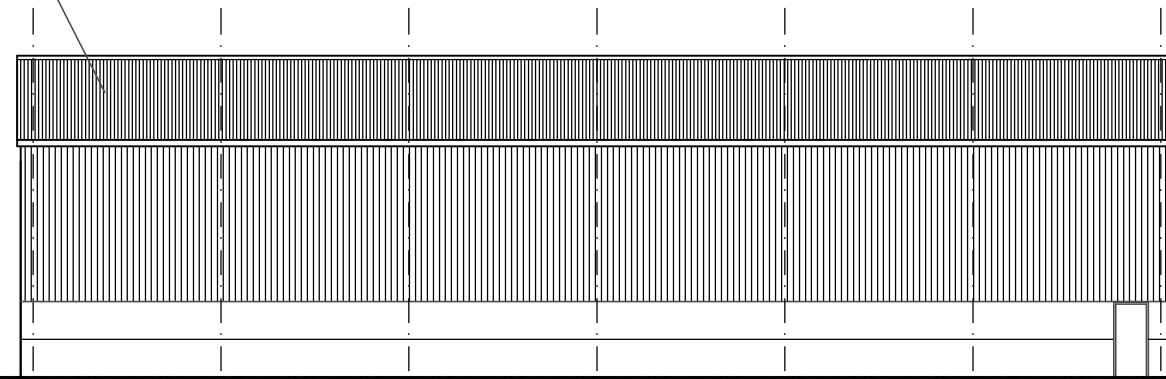


WEST ELEVATION


'YORKSHIRE BOARDING'
VERTICAL TIMBER CLADDING
WITH CONCRETE PANELS
BELOW

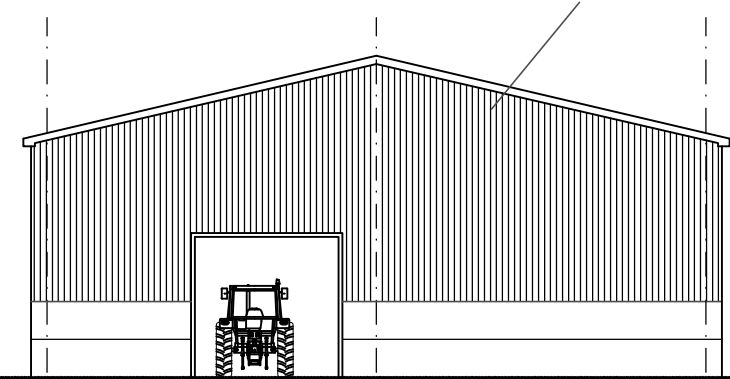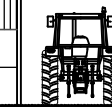

SOUTH ELEVATION

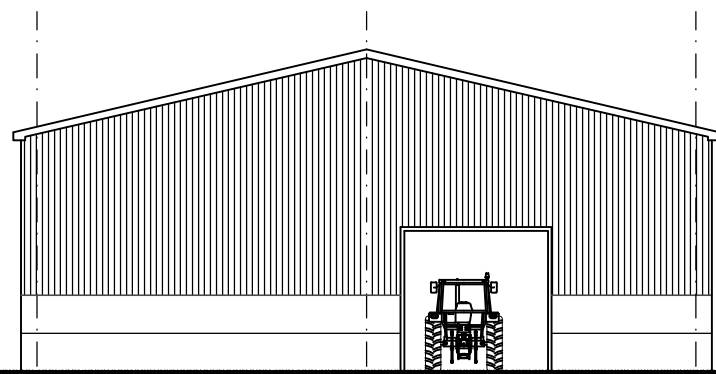

NORTH ELEVATION

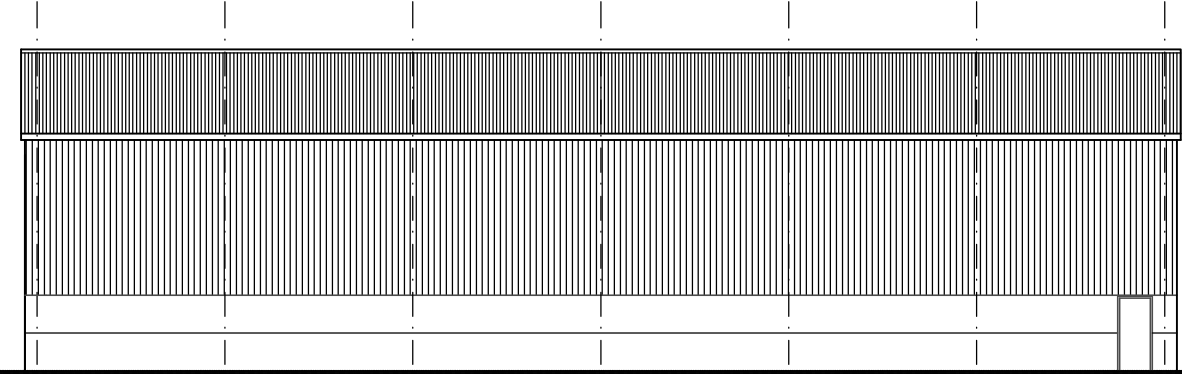

EAST ELEVATION