

Notes:

1. The accuracy and content of this drawing are dependent on the surveyed scale and survey specification, care should be taken when working with other plotted scales or from CAD.


Station Co-Ordinates:

AH1	419845.689	408464.113	291.563
AH2	419838.828	408476.844	292.131

Survey Control Data:
 Datum for Levels: OS GPS Datum (OSGM15)
 Bench Mark: AH1
 Value: 291.563m
 Grid: Local Grid Based on OSGB36(15) at AH1

Standard Symbols:

MH	Manhole Cover
IC	Inspection Cover
WOH	Water Outlet Hydrant
FH	Fire Hydrant
SV	Stop Valve
GV	Gas Valve
WM	Water Meter
UC	Unidentified Cover
TC	Telecom Cover
LP	Lamp Post
TP	Telegraph Pole
EP	Electricity Pole
SIGN	Sign Post
BUS	Bus Stop
FP	Flag Pole
RTS	Road Traffic Sign
TL	Traffic Light
CB	Control Box (Traffic)
G	Gully
RE	Rodding Eye
BH	Borehole
TrP	Trial Pit
JB	Junction Box
BOL	Bollard
LB	Litter Bin
PB	Pillar Box
TCB	Telephone Call Box
MILE	Milestone
MP	Marker Post
EC	Electricity Cable
GP	Gas Pipe
RWP	Rain Water Pipe
SVP	Soil and Vent Pipe
SP	Soil Pipe
VP	Vent Pipe
WP	Waste Pipe
S/COB	Stone Cobbles
SPS	Stone Paving Slabs
CPS	Concrete Paving Slabs
B/S	Brick Sets
ELEC	Electricity Cover
OHW	Overhead Wire
FL	Floor Level
SL	Step Level
CL	Cover Level
IL	Invert Level
B/W	Barbed Wire
C/B	Close Boarded
C/L	Chain Link
W/P	Wood Paving
H/R	Hand Rail
I/R	Iron Rolling
I/W	Interwoven
O/B	Open Boarded
WP/R	Wood Post and Rail
CP/R	Concrete Post and Rail
CP/T	Concrete Post and Timber Panel
P/W	Post and Wire
CP/D	Concrete Post and Dropper
PAL	Palisade
T/S	Tube Steel
R/W	Retaining Wall
EH	Eaves Height
RH	Ridge Height
TH	Tree Height
SH	Sill Height
WH	Wall Height

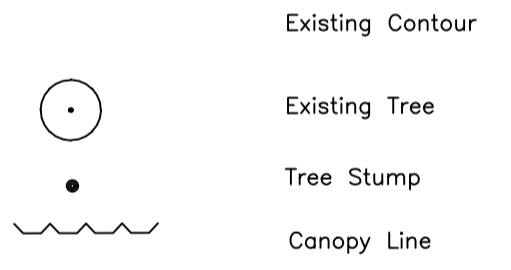

Rev	Description of revision	Date
-----	-------------------------	------

Stamford Geomatics Ltd
 LAND SURVEYING AND VOLUMETRICS
 Office 4, The Rear Walled Garden,
 The Mostell Estate,
 Haxby,
 WF1 1AB
 Tel: 01924 862646, 07710 349592
 email: surveys@stamfordgeomatics.co.uk

Site Name:
**Peniston Road,
 Upper Cumberworth,
 West Yorkshire.**

Surveyed: AH	Drawn: AH	Checked: CSm
------------------------	---------------------	------------------------

Title:
**Topographical
 Survey.**

Plotted Scale: 1:200	Date: 10 Oct 25	Sheet Size: A1
--------------------------------	---------------------------	--------------------------

Drawing No. 2950/002	Revision a
--------------------------------	----------------------