


NOTES
All dimensions and levels to be checked on site
Any discrepancies are to be reported to the Architect before any work commences
This drawing shall not be scaled to ascertain any dimensions, work to figured dimensions only
This drawing shall not be reproduced without express written permission from AFL Architects Ltd.

DISCLAIMER
When this drawing is issued in CAD, it is an uncontrolled version issued for information only, to enable the recipient to prepare their own documents/drawings for which they are solely responsible.

SOFTWARE INTEROPERABILITY
AFL prepared this drawing using Autodesk REVIT Architecture.
AFL does not accept liability for any loss or degradation of any information held in the drawing resulting from the translation from the original file format to any other file format or from the recipients reading of it in any other programme.

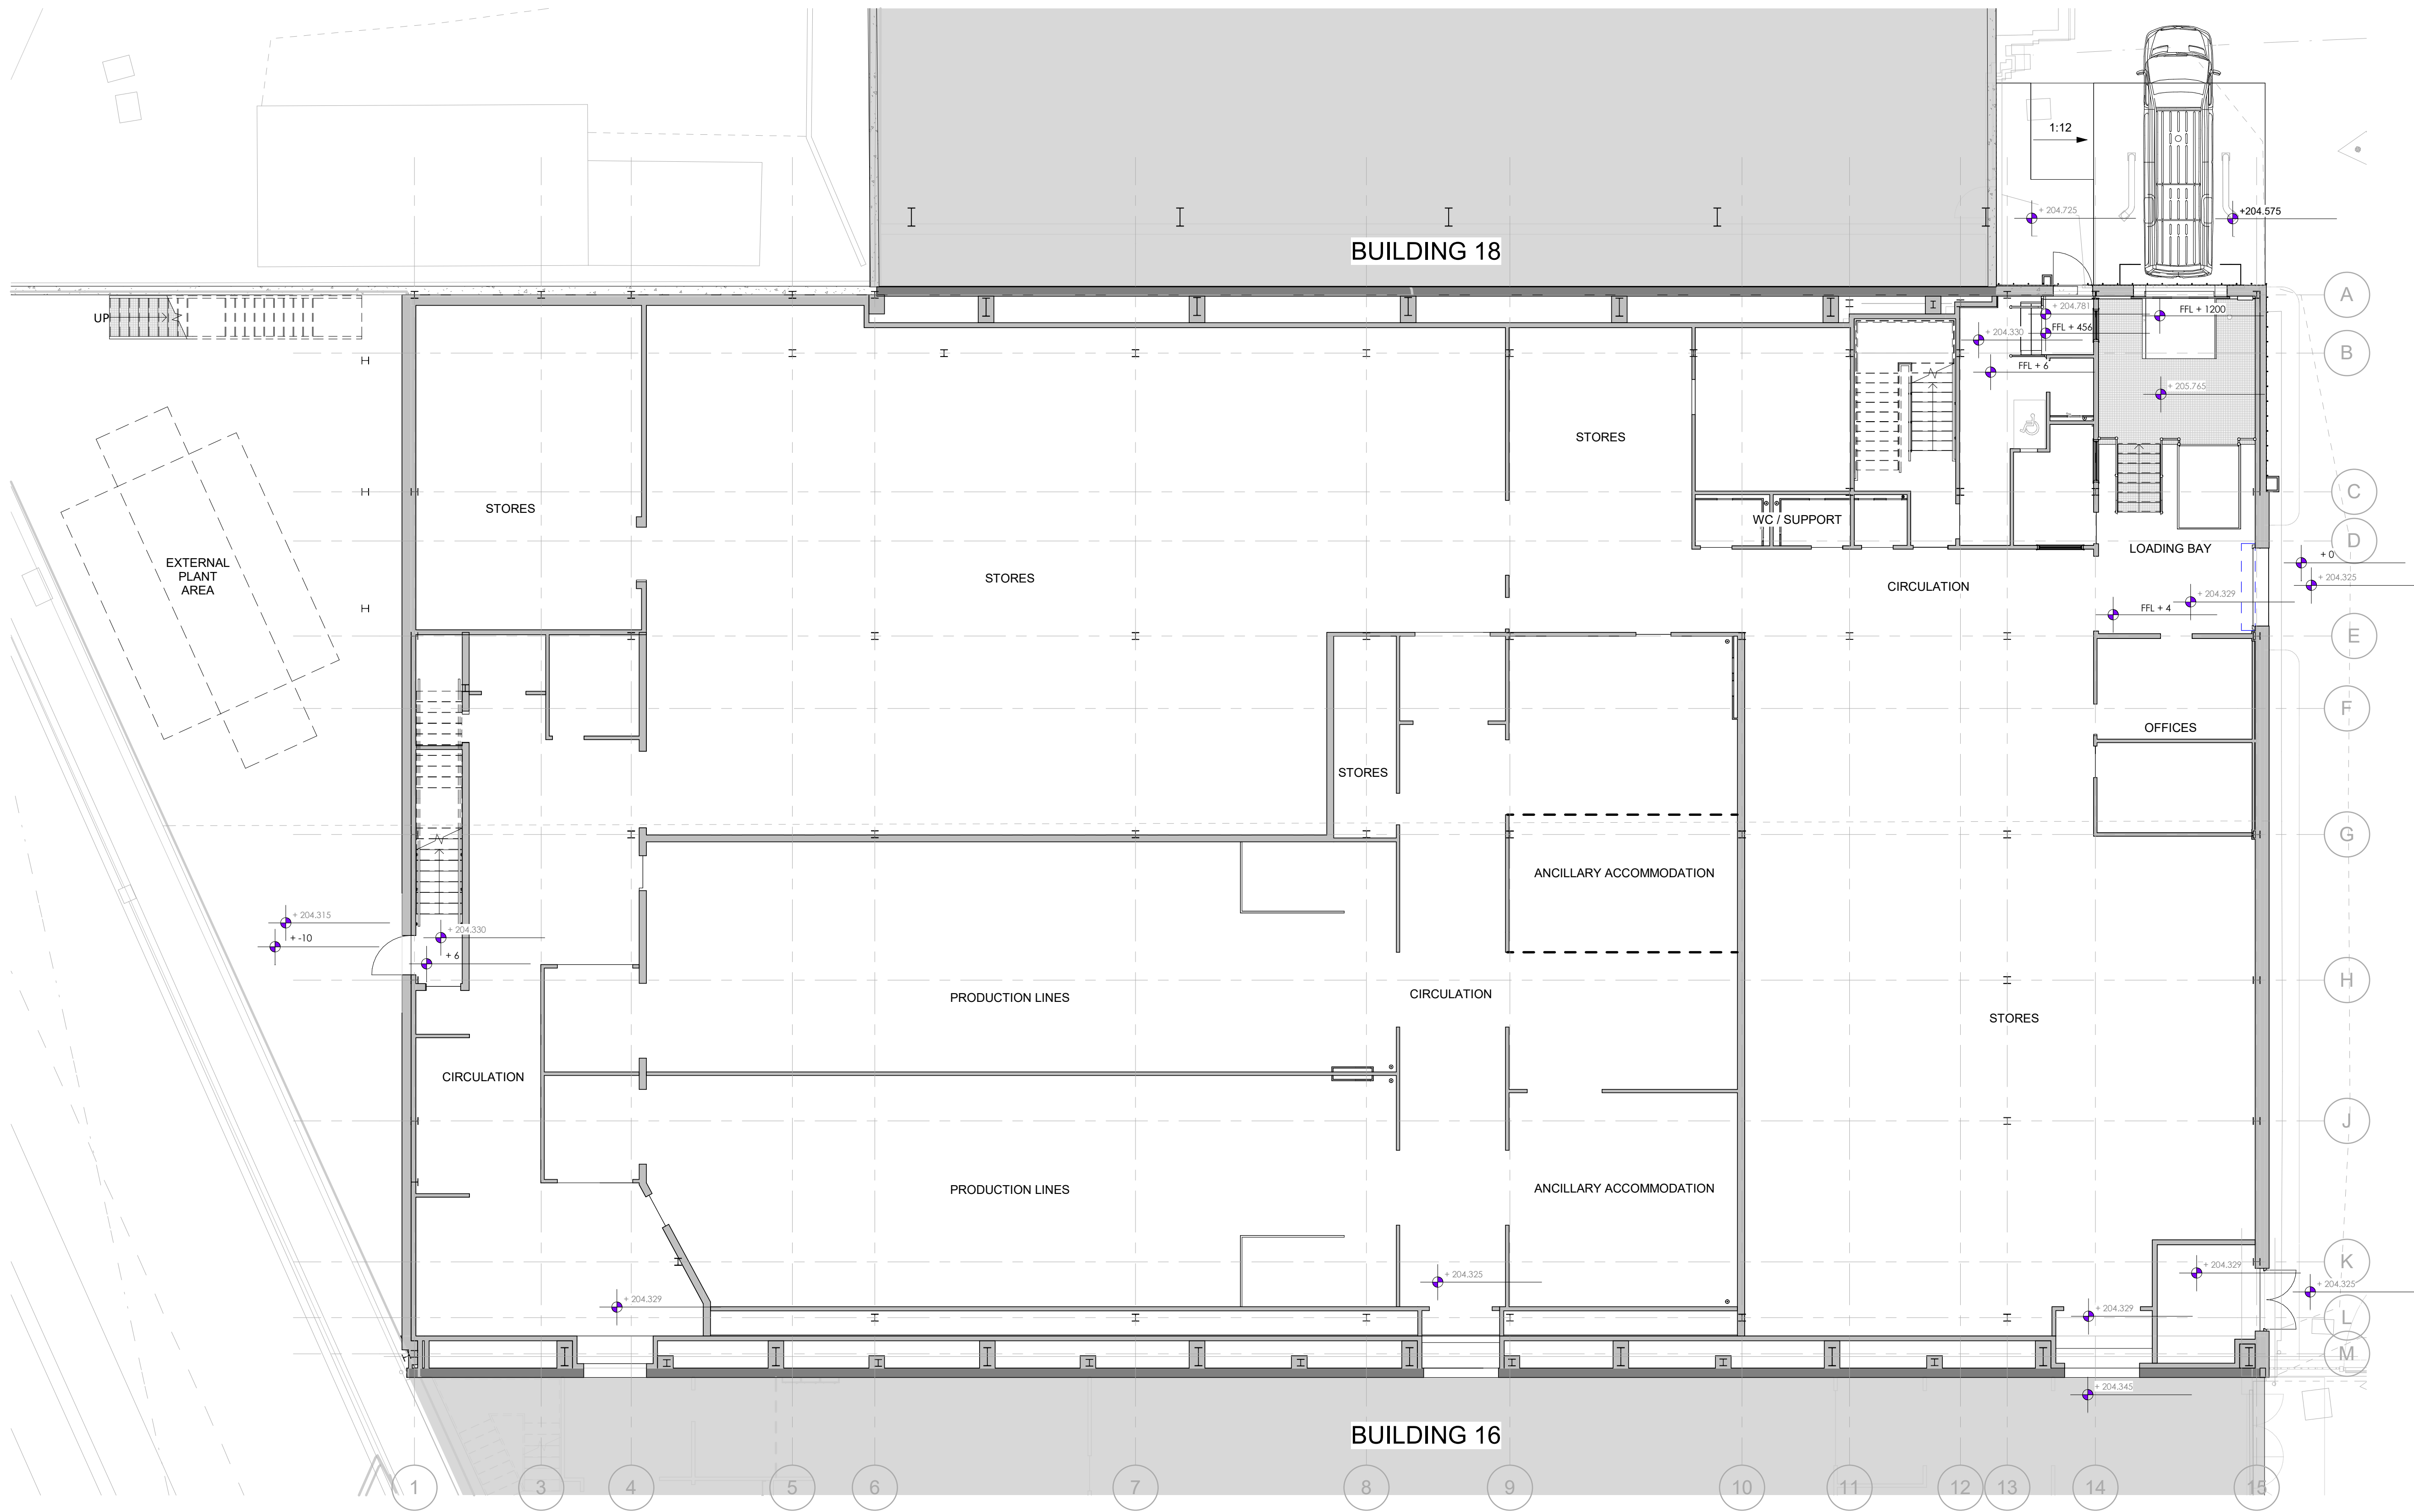

P02	19.11.2025	SO	Issued for Planning Application (LoR comments applied)	
P01	18.11.2025	SO	Issued for Planning Application	
rev no.	rev date	rev by	description	
project				

Huddersfield Pharmaceutical Unit

location
Huddersfield Royal Infirmary
(Acre Mill Site)

Employer



client
Calderdale & Huddersfield NHS
Foundation Trust

AFL Architects
1st Floor
56 Peter Street
Manchester M2 3NQ
t: +44(0)161 236 6263
w: www.afl-architects.com
e: mail@afl-architects.com



key plan

drawing title
Planning - Level 00 Plan

AFL job number	scale @ A1	drawn	SO	checked	MM
233148	1 : 100	drawn	SO	19.11.2025	
dwg purpose		status		rev	
Review&Acceptance		S5		P02	
bim project	origin	zone	level	type	role
6-digit no.					
HPU-AFL-17-00-DR-A-201100					