



SPINKSMIRE MILLS - MELTHAM HOLMFIRTH

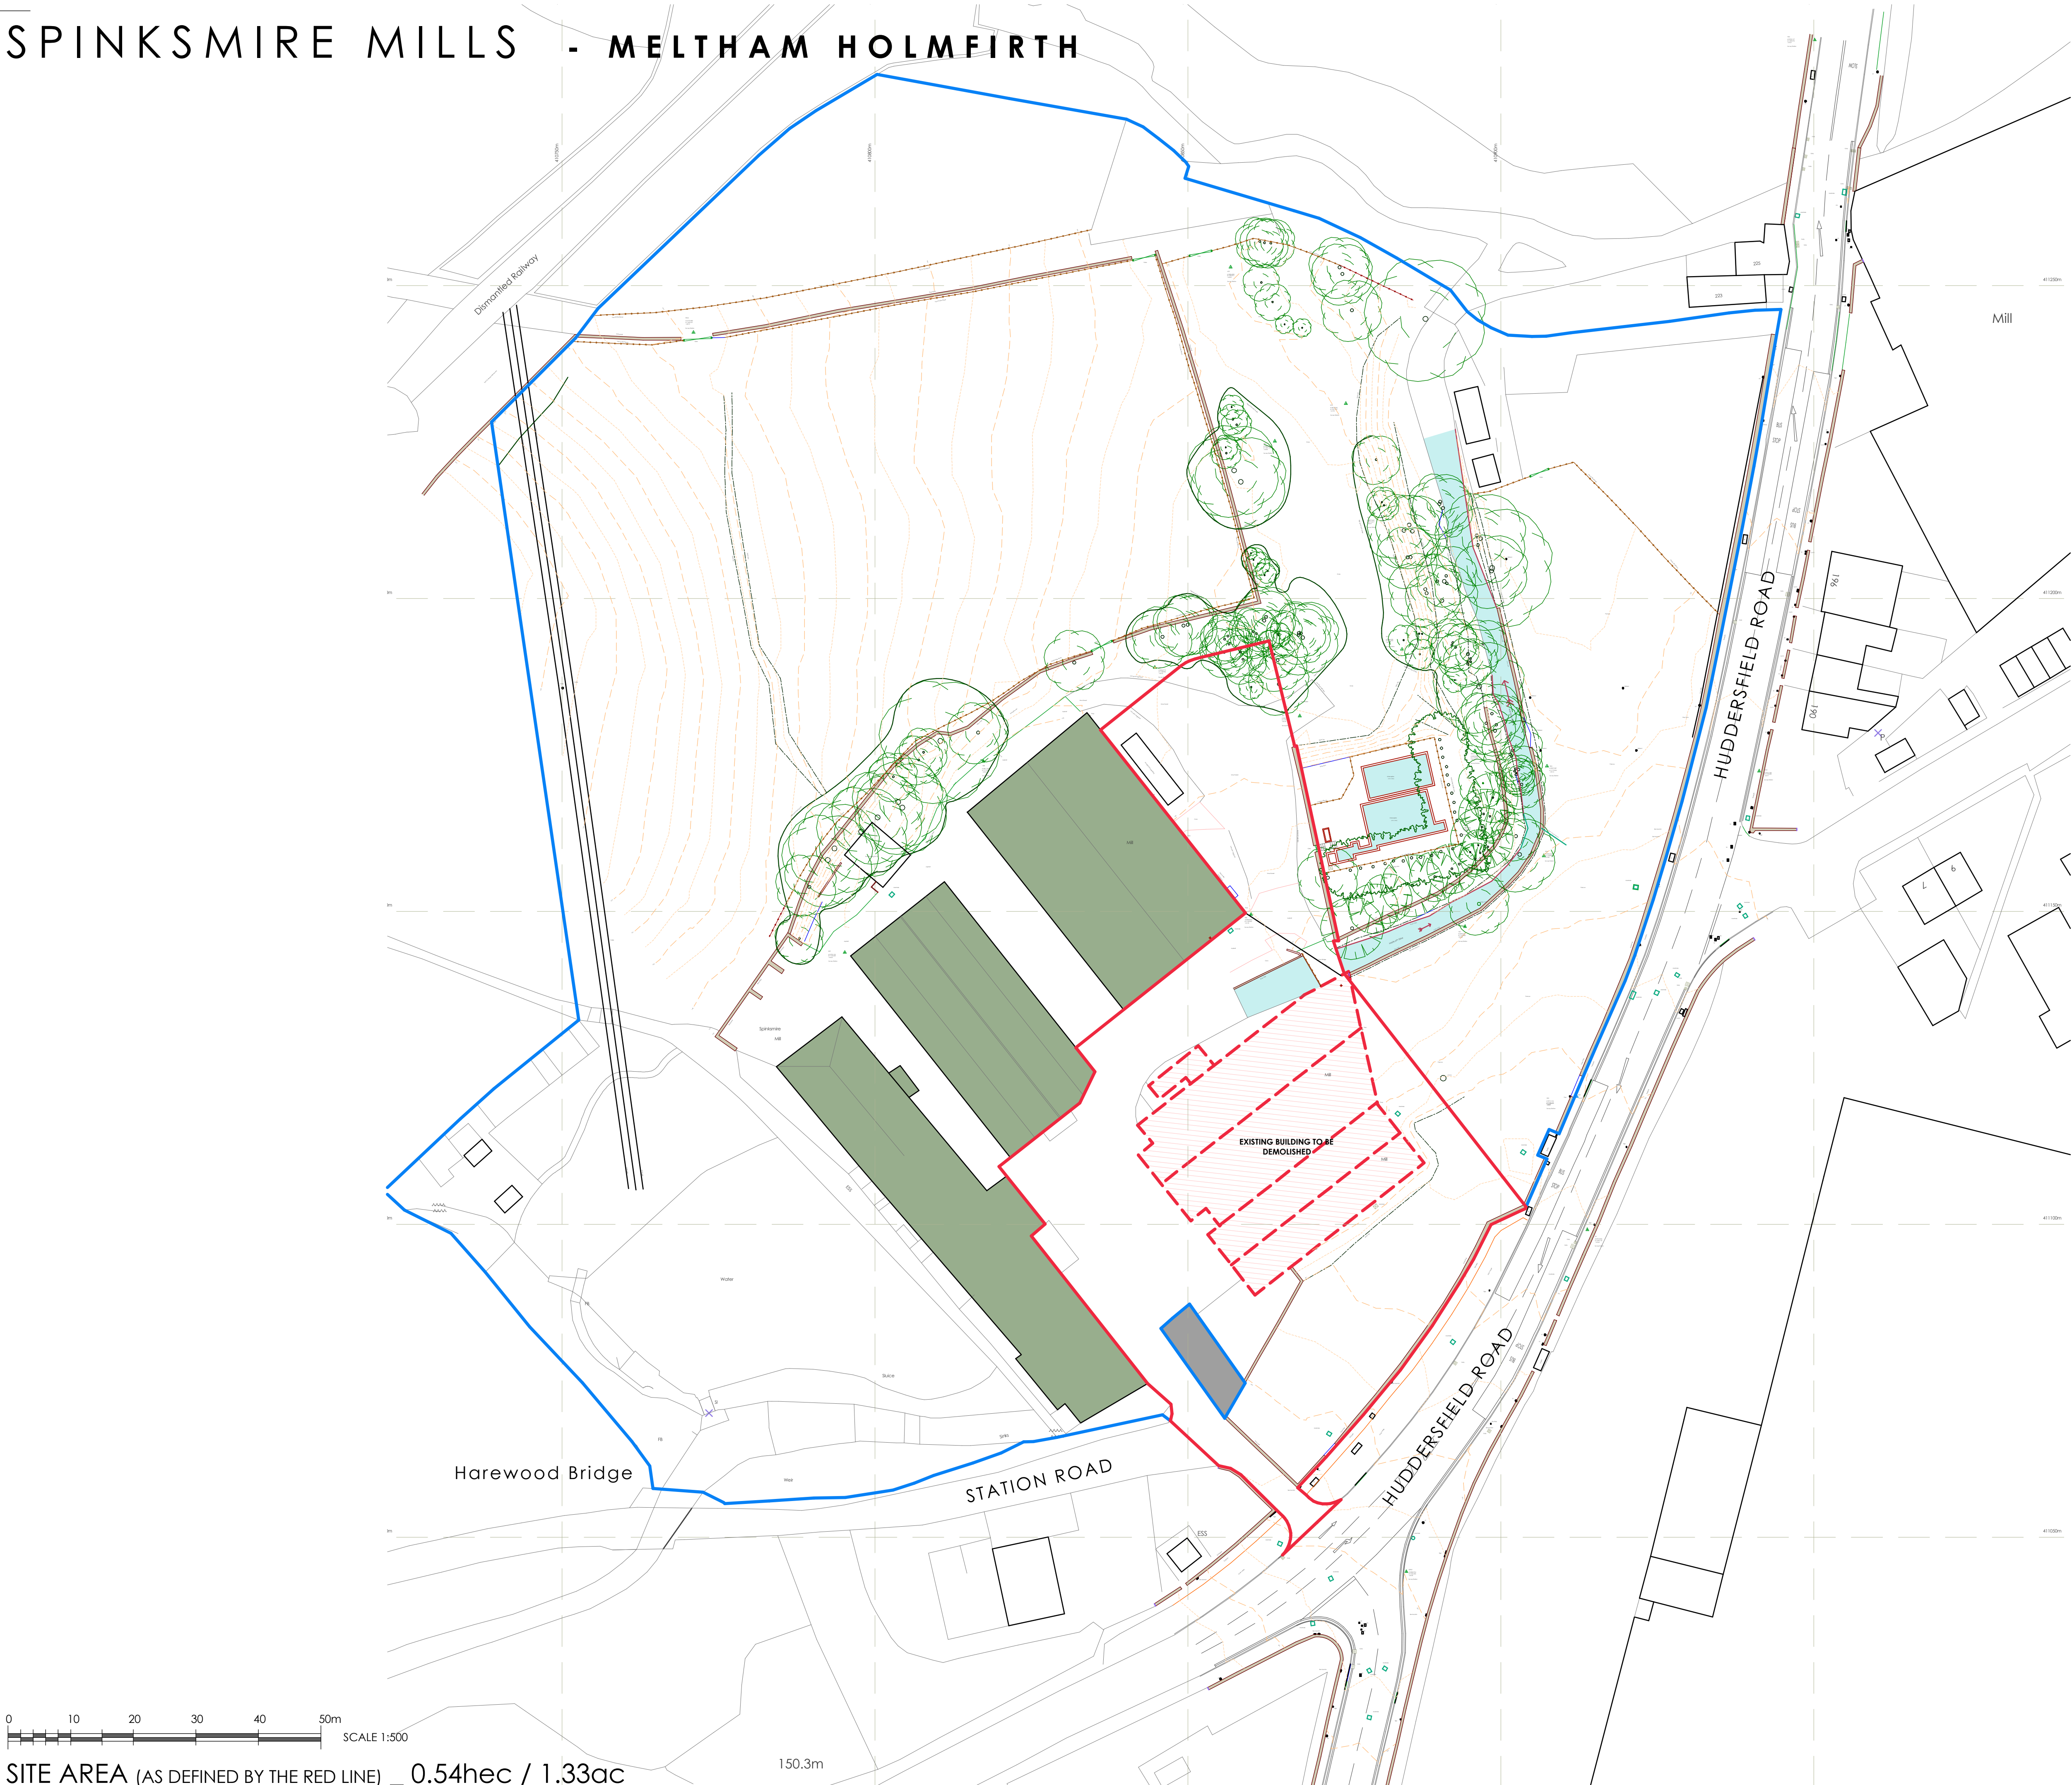

0 10 20 30 40 50m
SCALE 1:500
SITE AREA (AS DEFINED BY THE RED LINE) _ 0.54hec / 1.33ac

NOTES
ALL WORK TO BE CARRIED OUT IN ACCORDANCE WITH THE BUILDING REGULATIONS AND THE REQUIREMENTS OF THE LOCAL AUTHORITY.

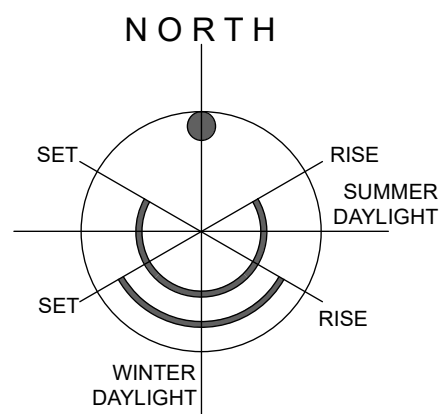

REV	DESCRIPTION	BY	CHKD	DATE
-----	-------------	----	------	------

LOROC
ARCHITECTS

5TH FLOOR, 15 ST. PAUL'S STREET, LEEDS, LS1 2JG
T: 0113 233 7755
W: WWW.LOROC.CO.UK

3RD FLOOR, 86 - 90 PAUL STREET, LONDON, EC2A 4NE
T: 0203 875 5333

PROJECT
**SPINKSMIRE MILL
MELTHAM, HOLMFIRTH**

TITLE
**PLANNING INFORMATION
General Arrangement
DEMOLITION PLAN**

DRAWING NO. 1564-LRC-ZZ-XX-OR-A_1008

SCALE 1:500 @ A1

DATE FEB 2026

DRAWN BY IR CHECKED BY


PURPOSE OF ISSUE

PLANNING BUILDING REGS TENDER
COMMENT INFORMATION CONSTRUCTION

THIS DRAWING IS COPYRIGHT AND THE INTELLECTUAL PROPERTY OF LOROC ARCHITECTS LIMITED. THIS DRAWING MAY NOT BE REPRODUCED IN WHOLE OR IN PART WITHOUT WRITTEN AUTHORITY. NO DIMENSIONS TO BE SCALED FROM THIS DRAWING. ALL DIMENSIONS TO BE CHECKED ON SITE PRIOR TO COMMENCEMENT OF WORKS AND ANY DISCREPANCIES REPORTED TO THE ARCHITECT/ENGINEER/CONTRACTOR.




SPINKSMIRE MILLS - MELTHAM HOLMFIRTH

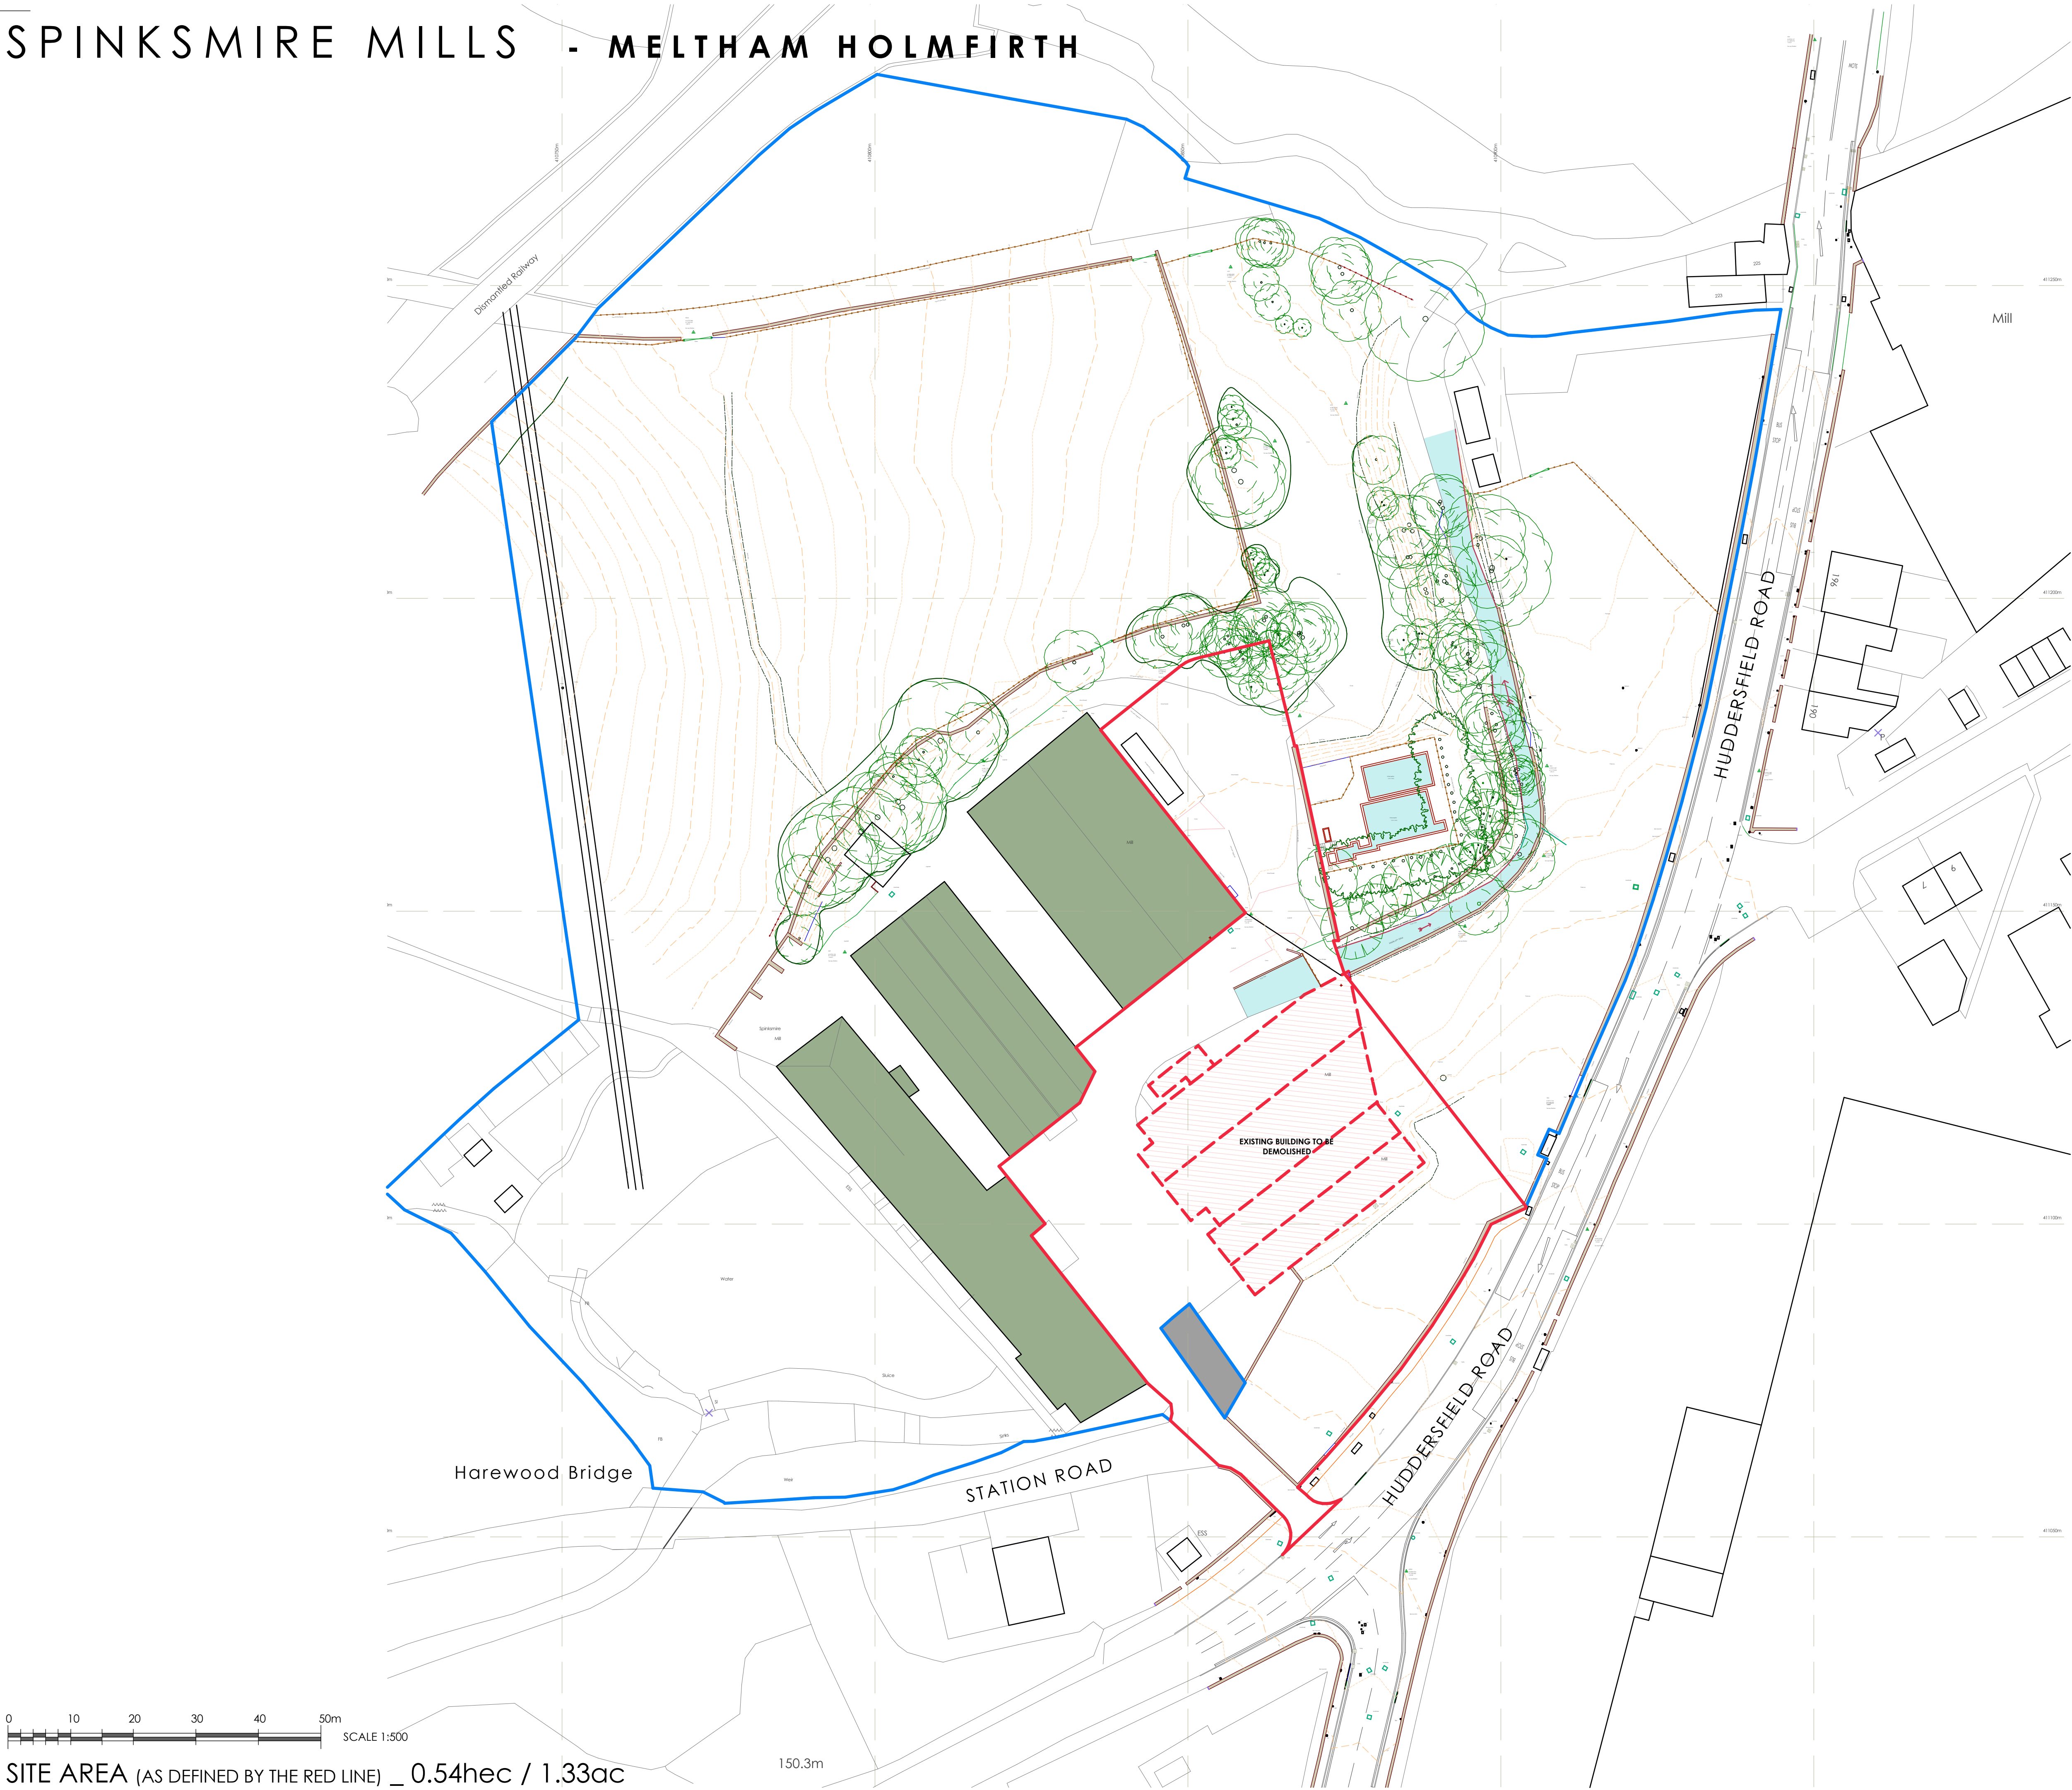

SITE AREA (AS DEFINED BY THE RED LINE) _ 0.54hec / 1.33ac

NOTES
ALL WORK TO BE CARRIED OUT IN ACCORDANCE WITH THE BUILDING REGULATIONS AND THE REQUIREMENTS OF THE LOCAL AUTHORITY.

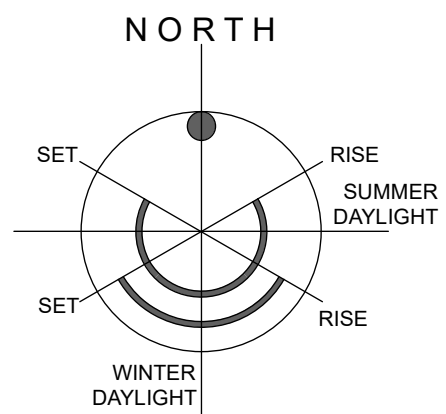

REV	DESCRIPTION	BY	CHKD	DATE
-----	-------------	----	------	------

LOROC
ARCHITECTS

5TH FLOOR, 15 ST. PAUL'S STREET, LEEDS, LS1 2JG
T: 0113 233 7755
W: WWW.LOROC.CO.UK

3RD FLOOR, 86 - 90 PAUL STREET, LONDON, EC2A 4NE
T: 0203 875 5333

PROJECT
**SPINKSMIRE MILL
MELTHAM, HOLMFIRTH**

TITLE
**PLANNING INFORMATION
General Arrangement
DEMOLITION PLAN**

DRAWING NO.	1564-LRC-ZZ-XX-OR-A_1008	REVISION
-------------	--------------------------	----------

SCALE	1:500 @ A1	DATE	FEB 2026
-------	------------	------	----------

DRAWN BY	IR	CHECKED BY
----------	----	------------


PURPOSE OF ISSUE

☒ PLANNING	☐ BUILDING REGS	☐ TENDER
☐ COMMENT	☐ INFORMATION	☐ CONSTRUCTION

THIS DRAWING IS COPYRIGHT AND THE INTELLECTUAL PROPERTY OF LOROC ARCHITECTS LIMITED. THIS DRAWING MAY NOT BE REPRODUCED IN WHOLE OR IN PART WITHOUT WRITTEN AUTHORITY. NO DIMENSIONS TO BE SCALED FROM THIS DRAWING. ALL DIMENSIONS TO BE CHECKED ON SITE PRIOR TO COMMENCEMENT OF WORKS AND ANY DISCREPANCIES REPORTED TO THE ARCHITECT/ENGINEER/CONTRACTOR.




SPINKSMIRE MILLS - MELTHAM HOLMFIRTH

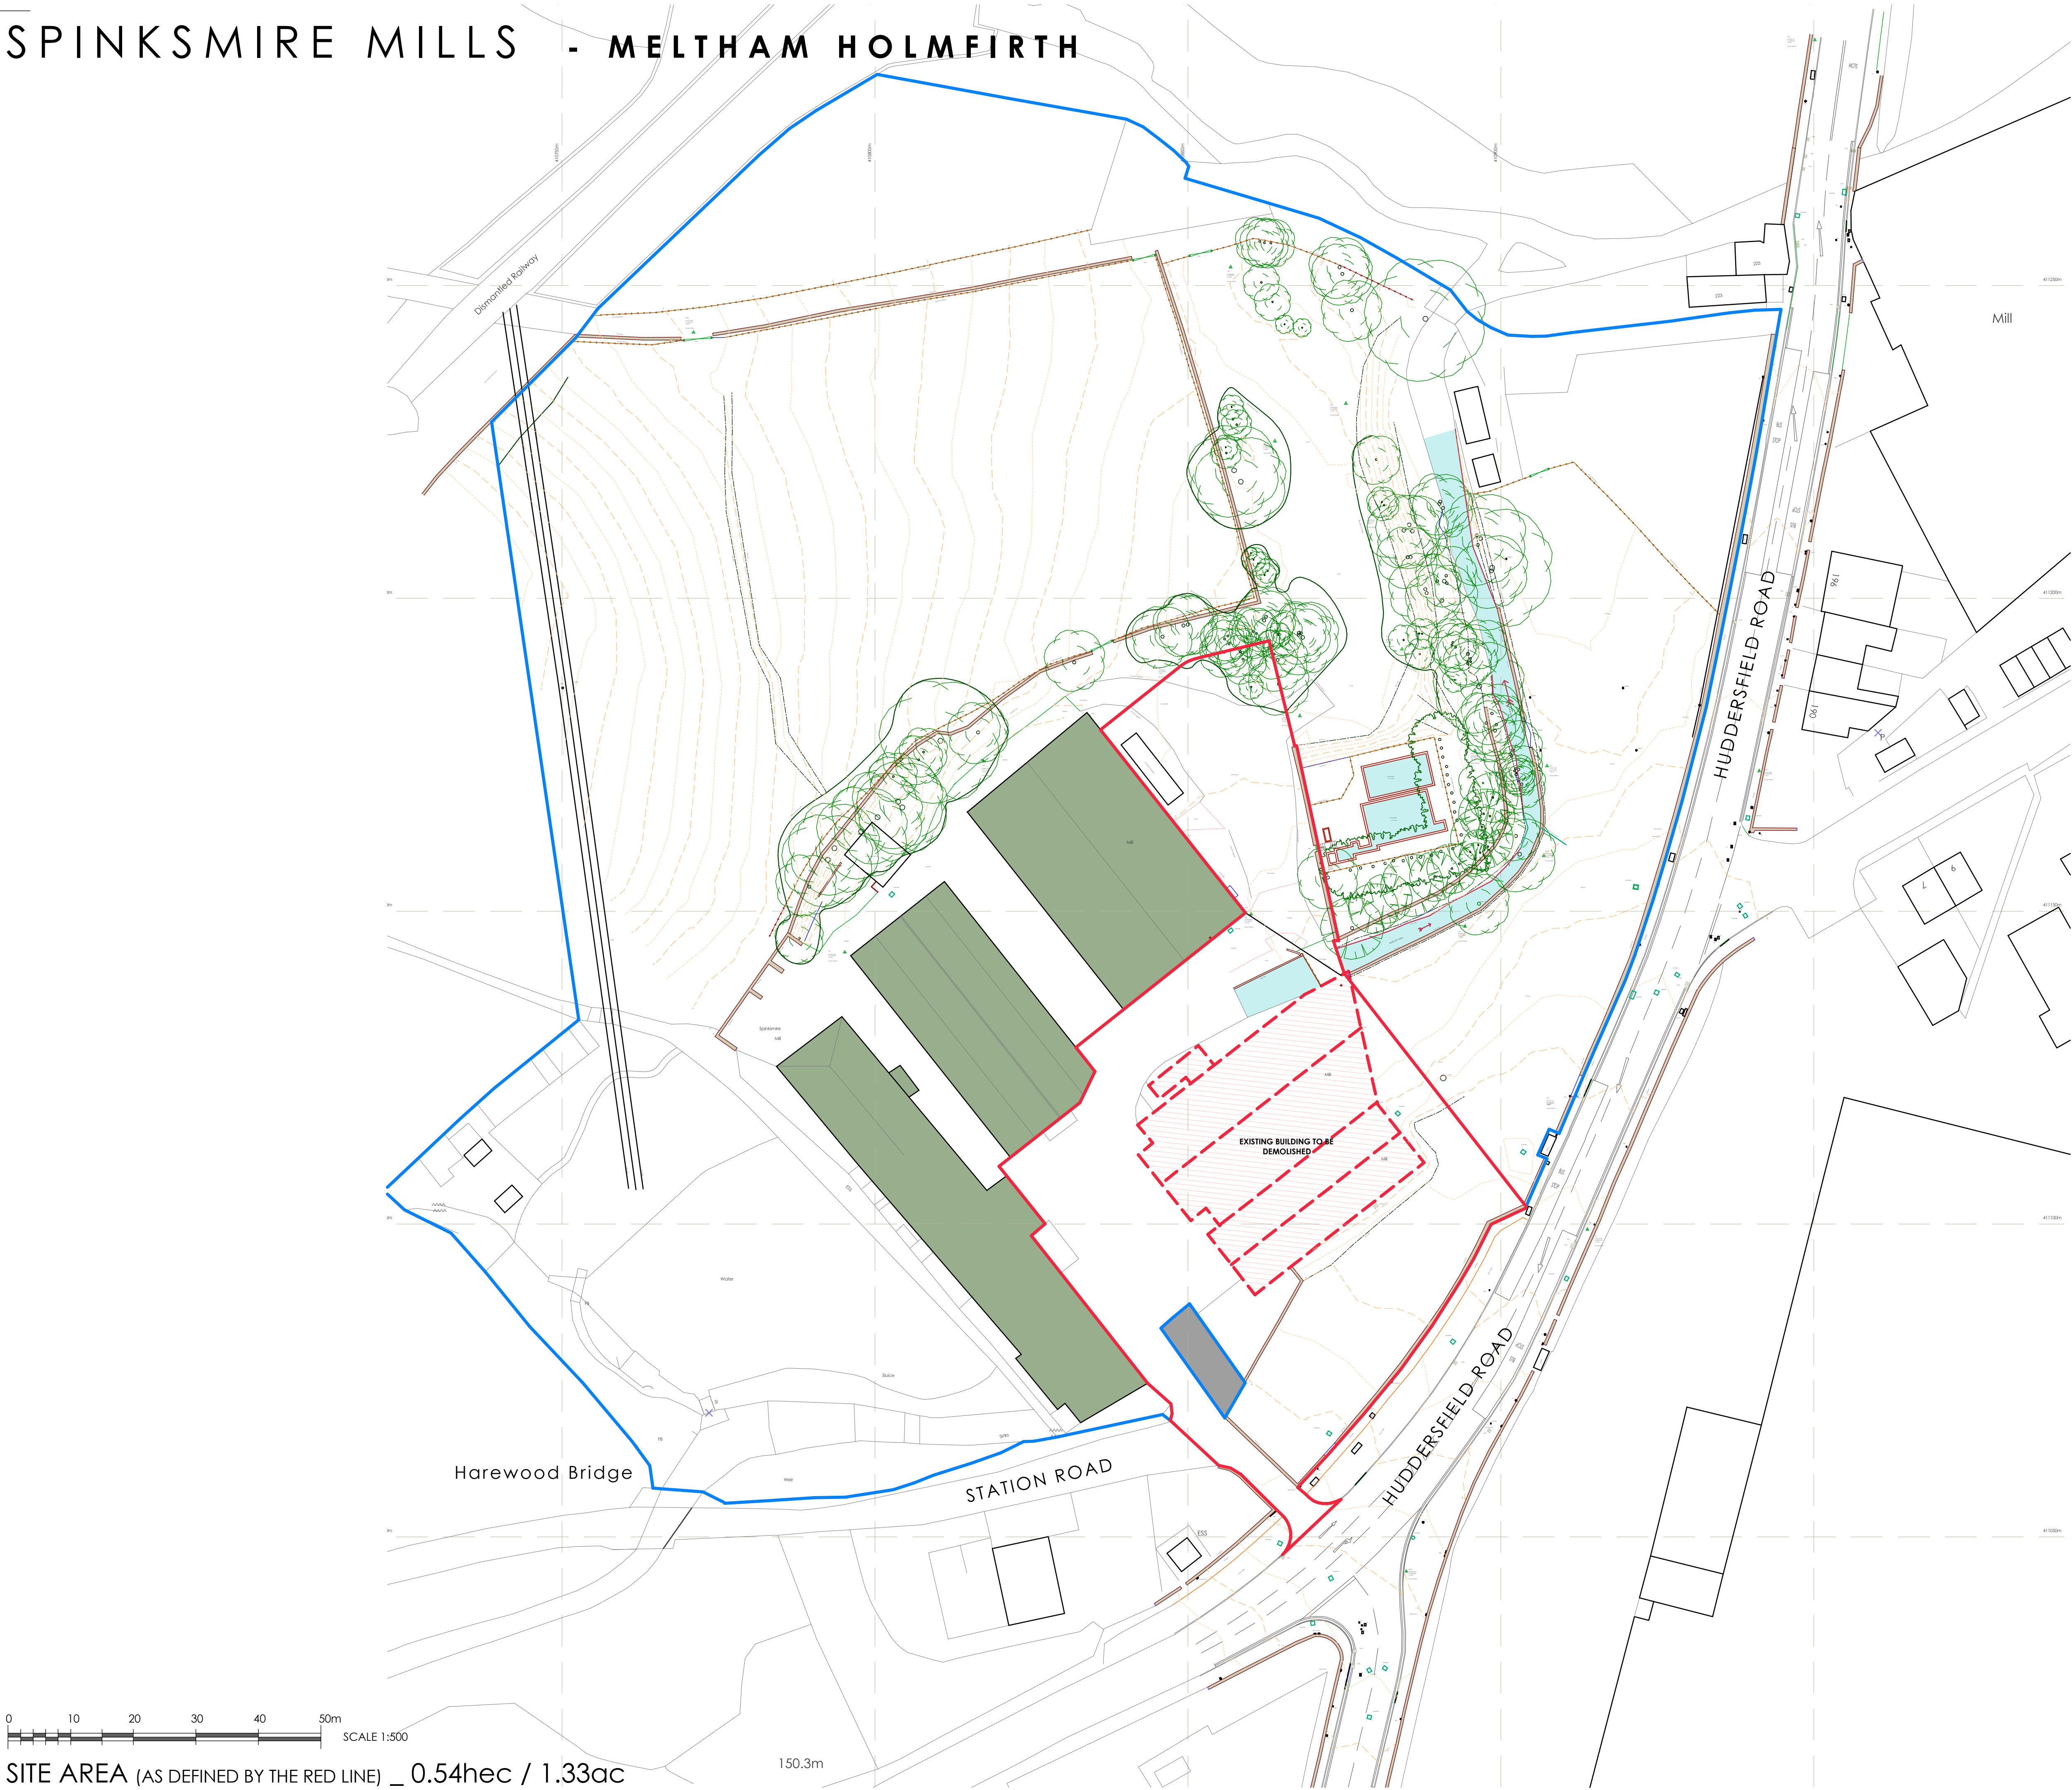

SITE AREA (AS DEFINED BY THE RED LINE) _ 0.54hec / 1.33ac

NOTES
ALL WORK TO BE CARRIED OUT IN ACCORDANCE WITH THE BUILDING REGULATIONS AND THE REQUIREMENTS OF THE LOCAL AUTHORITY.

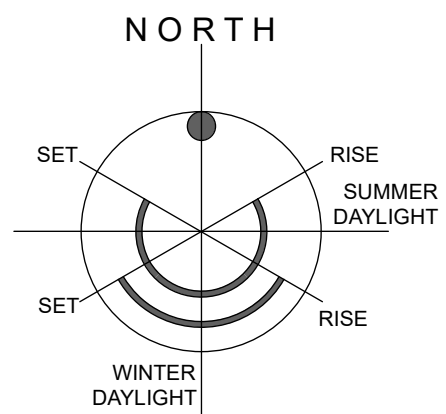

REV	DESCRIPTION	BY	CHKD	DATE
-----	-------------	----	------	------

LOROC
ARCHITECTS

5TH FLOOR, 15 ST. PAUL'S STREET, LEEDS, LS1 2JG
T: 0113 233 7755
W: WWW.LOROC.CO.UK

3RD FLOOR, 86 - 90 PAUL STREET, LONDON, EC2A 4NE
T: 0203 875 5333

PROJECT
**SPINKSMIRE MILL
MELTHAM, HOLMFIRTH**

TITLE
**PLANNING INFORMATION
General Arrangement
DEMOLITION PLAN**

DRAWING NO. 1564-LRC-ZZ-XX-OR-A_1008

SCALE 1:300 @ A1

DATE FEB 2026

DRAWN BY IR CHECKED BY

PURPOSE OF ISSUE


☒ PLANNING ☐ BUILDING REGS ☐ TENDER

☐ COMMENT ☐ INFORMATION ☐ CONSTRUCTION

THIS DRAWING IS COPYRIGHT AND THE INTELLECTUAL PROPERTY OF LOROC ARCHITECTS LIMITED. THIS DRAWING MAY NOT BE REPRODUCED IN WHOLE OR IN PART WITHOUT WRITTEN AUTHORITY. NO DIMENSIONS TO BE SCALED FROM THIS DRAWING. ALL DIMENSIONS TO BE CHECKED ON SITE PRIOR TO COMMENCEMENT OF WORKS AND ANY DISCREPANCIES REPORTED TO THE ARCHITECT/ENGINEER/CONTRACTOR.




SPINKSMIRE MILLS - MELTHAM HOLMFIRTH

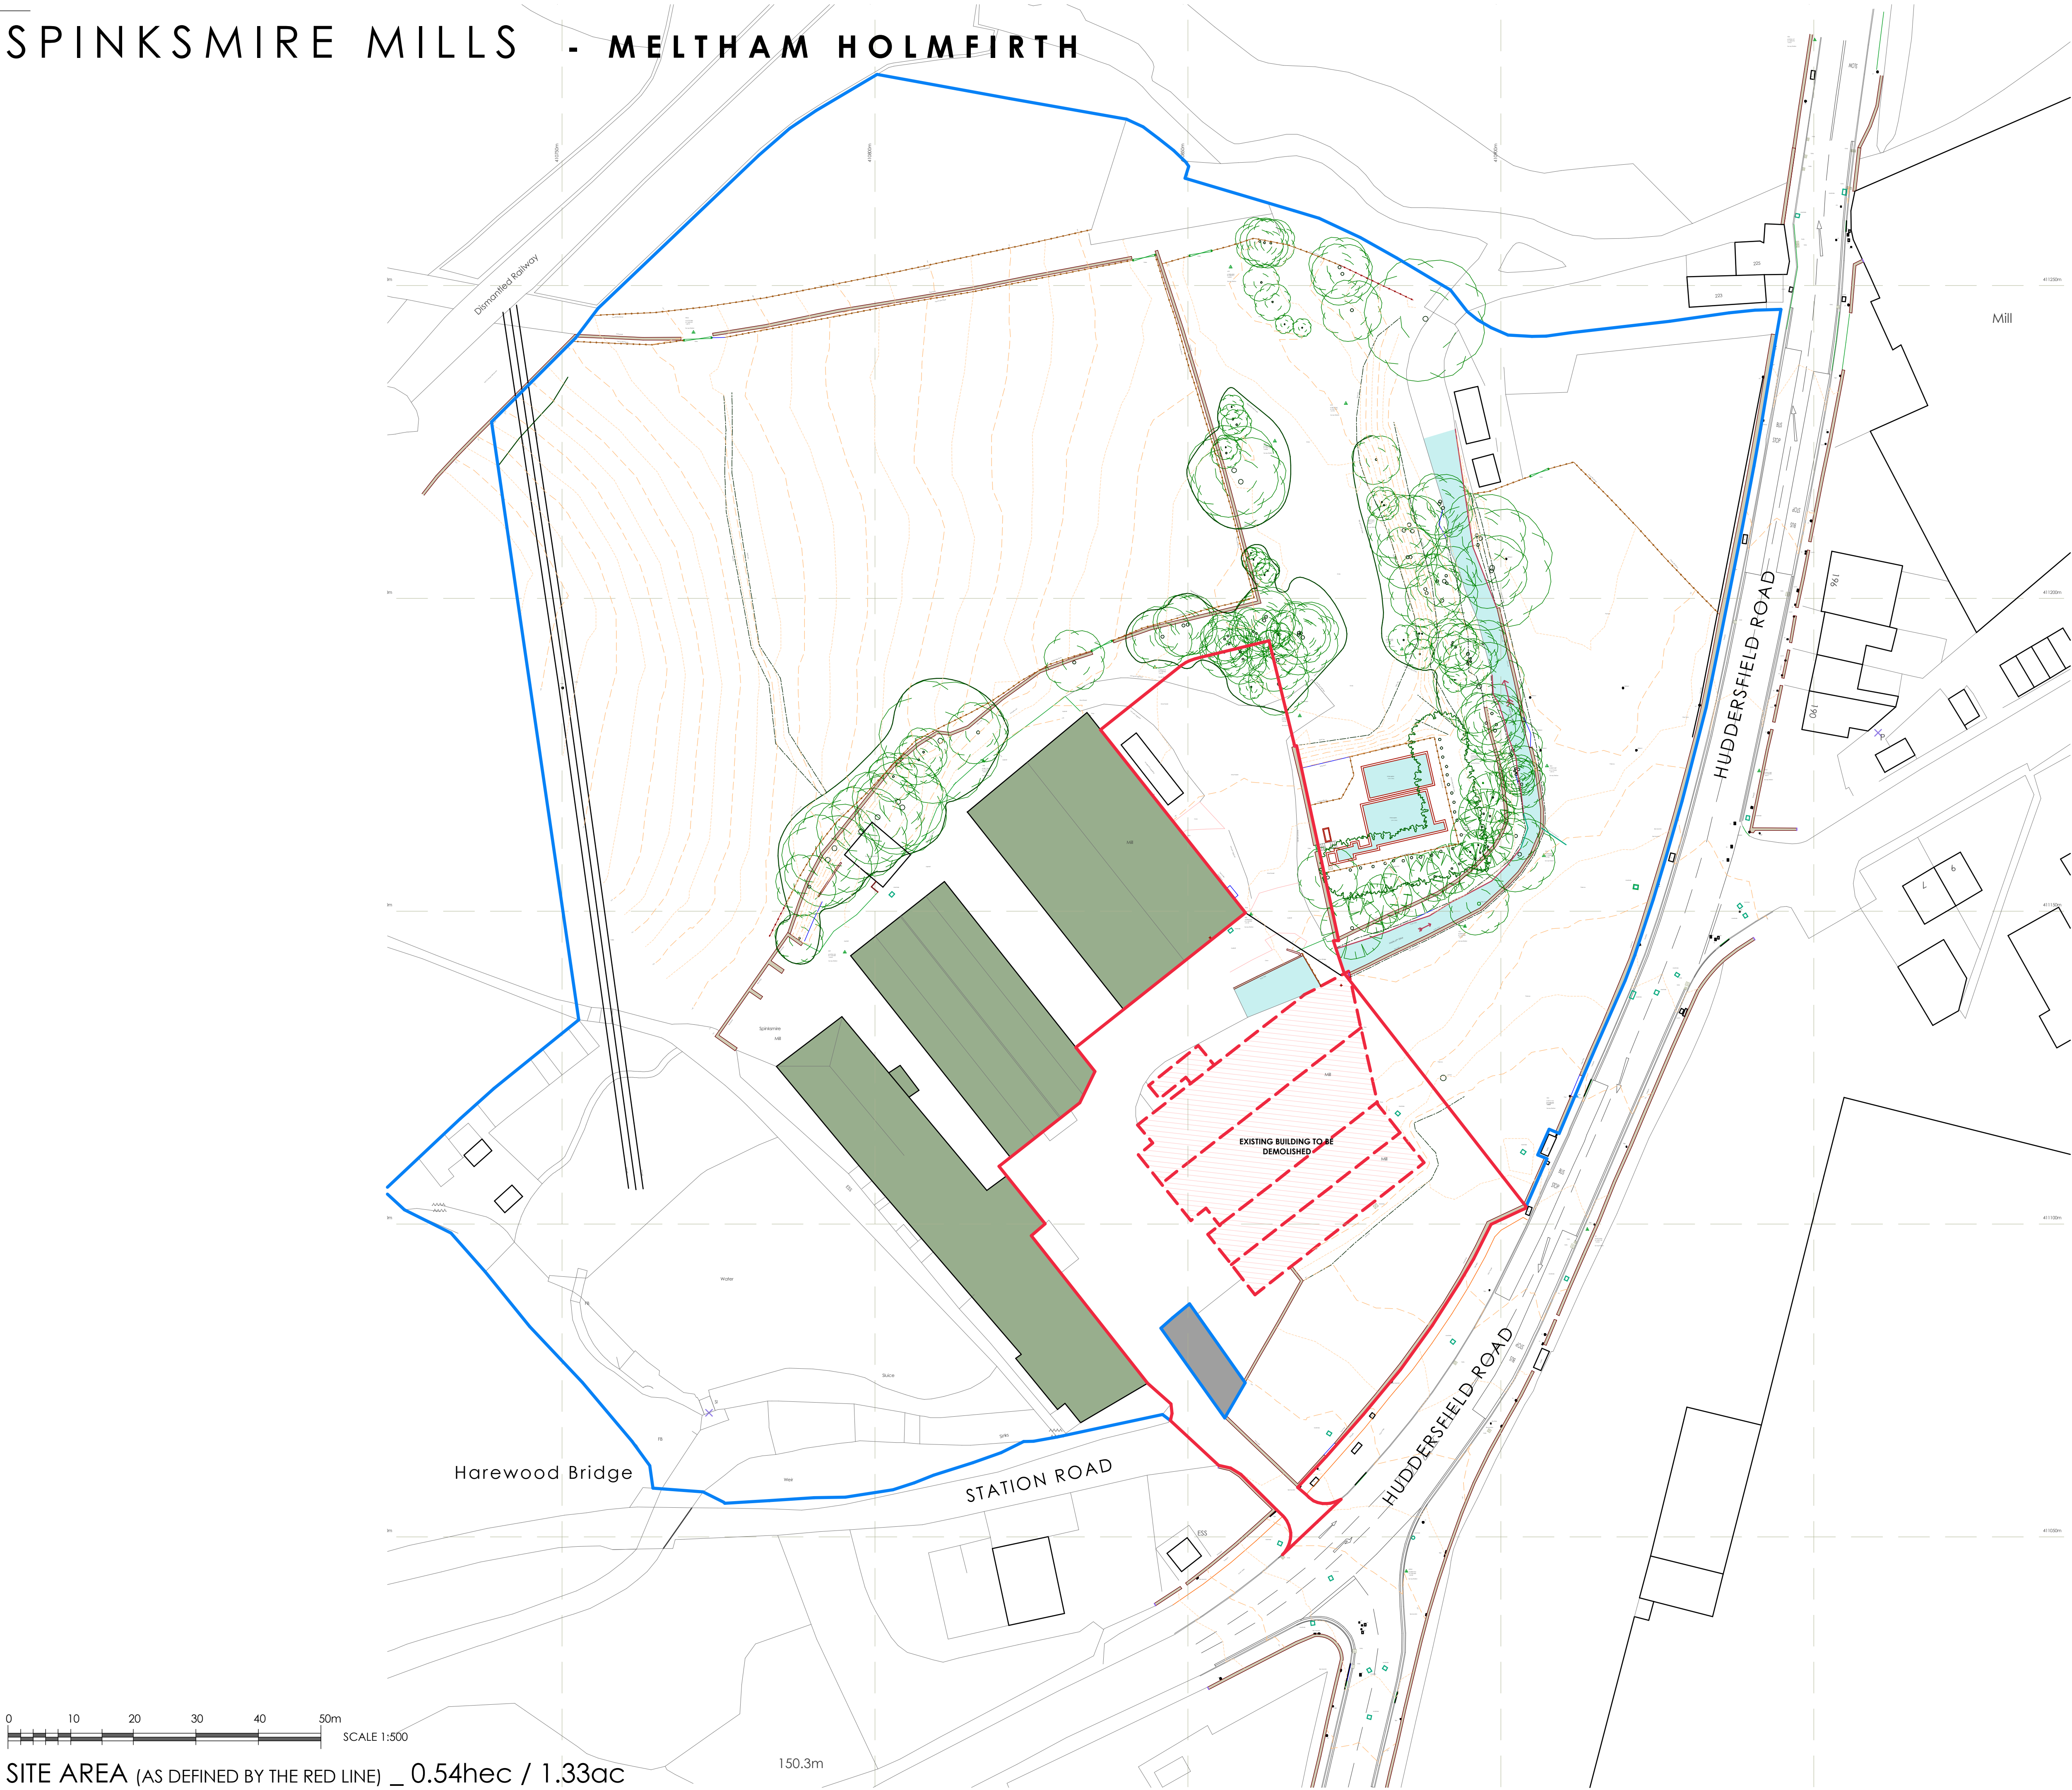

SITE AREA (AS DEFINED BY THE RED LINE) _ 0.54hec / 1.33ac

NOTES
ALL WORK TO BE CARRIED OUT IN ACCORDANCE WITH THE BUILDING REGULATIONS AND THE REQUIREMENTS OF THE LOCAL AUTHORITY.

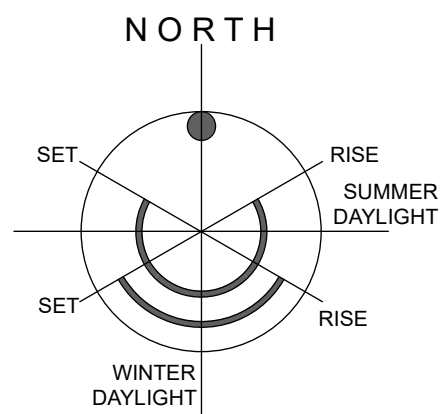

REV	DESCRIPTION	BY	CHKD	DATE
-----	-------------	----	------	------

LOROC
ARCHITECTS

5TH FLOOR, 15 ST. PAUL'S STREET, LEEDS, LS1 2JG
T: 0113 233 7755
W: WWW.LOROC.CO.UK

3RD FLOOR, 86 - 90 PAUL STREET, LONDON, EC2A 4NE
T: 0203 875 5333

PROJECT
**SPINKSMIRE MILL
MELTHAM, HOLMFIRTH**

TITLE
**PLANNING INFORMATION
General Arrangement
DEMOLITION PLAN**

DRAWING NO.	1564-LRC-ZZ-XX-OR-A_1008	REVISION
SCALE	1:500 @ A1	DATE FEB 2026
DRAWN BY	IR	CHECKED BY

PURPOSE OF ISSUE
☒ PLANNING
☐ COMMENT
☐ BUILDING REGS
☐ INFORMATION
☐ TENDER
☐ CONSTRUCTION

THIS DRAWING IS COPYRIGHT AND THE INTELLECTUAL PROPERTY OF LOROC ARCHITECTS LIMITED. THIS DRAWING MAY NOT BE REPRODUCED IN WHOLE OR IN PART WITHOUT WRITTEN AUTHORITY. NO DIMENSIONS TO BE SCALED FROM THIS DRAWING. ALL DIMENSIONS TO BE CHECKED ON SITE PRIOR TO COMMENCEMENT OF WORKS AND ANY DISCREPANCIES REPORTED TO THE ARCHITECT/ENGINEER/CONTRACTOR.

