



This document is © Bond Bryan Architects Ltd.
 If in doubt ASK. Drawing measurements shall not be obtained by scaling. Verify all dimensions prior to construction.
 Immediately report any discrepancies on this document to the Originator. This document shall be filed in conjunction with associated models, specifications and related consultant documents.

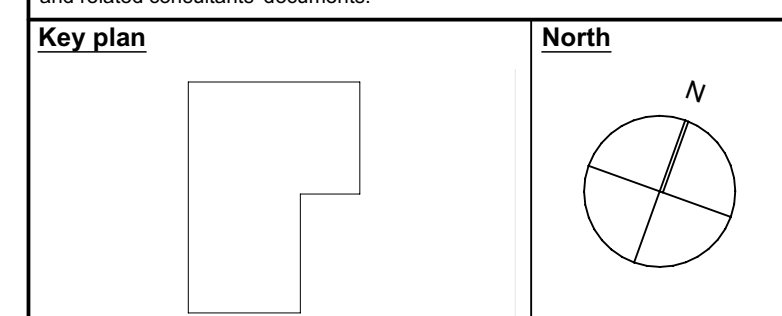

- Building fabric performance required:**
- External walls: 0.15 W/m²K
 - Ground floor slab: 0.10 W/m²K
 - Roof: 0.12 W/m²K
 - Windows/Roof Lights: 1.20 W/m²K
 - Personnel Doors: 1.60 W/m²K
 - Air Permeability: 3m³/(h.m²) at 50 Pa
- Room markers:**
- G01 ← Room Number
 - 5m² ← Area (m²)
- Elevation markers:**
- E-01 ← Elevation ID
 - 3001 ← Drawing number
- Section markers:**
- S-01 ← GA section ID
 - 4001 ← Drawing number
 - DS-01 ← Detailed section ID
 - 4401 ← Drawing number
- Detail markers:**
- WallExt-D01 ← Detail ID
 - 7001 ← Drawing number

- Balustrade-D01 Balustrade Detail
- CurtainWall-D01 Curtain Wall Detail
- Ceiling-D01 Ceiling Detail
- Column-D01 Column Detail
- DoorInt-D01 Door Internal Detail
- DoorExt-D01 Door External Detail
- Floor-D01 Floor Detail
- Lift-D01 Lift Detail
- Misc-D01 Miscellaneous Detail
- Roof-D01 Roof Detail
- Stair-D01 Stair Detail
- Waterproof-D01 Waterproofing Detail
- WallExt-D01 Wall External Detail
- WallInt-D01 Wall Internal Detail
- WindowExt-D01 Window External Detail
- WindowInt-D01 Window Internal Detail

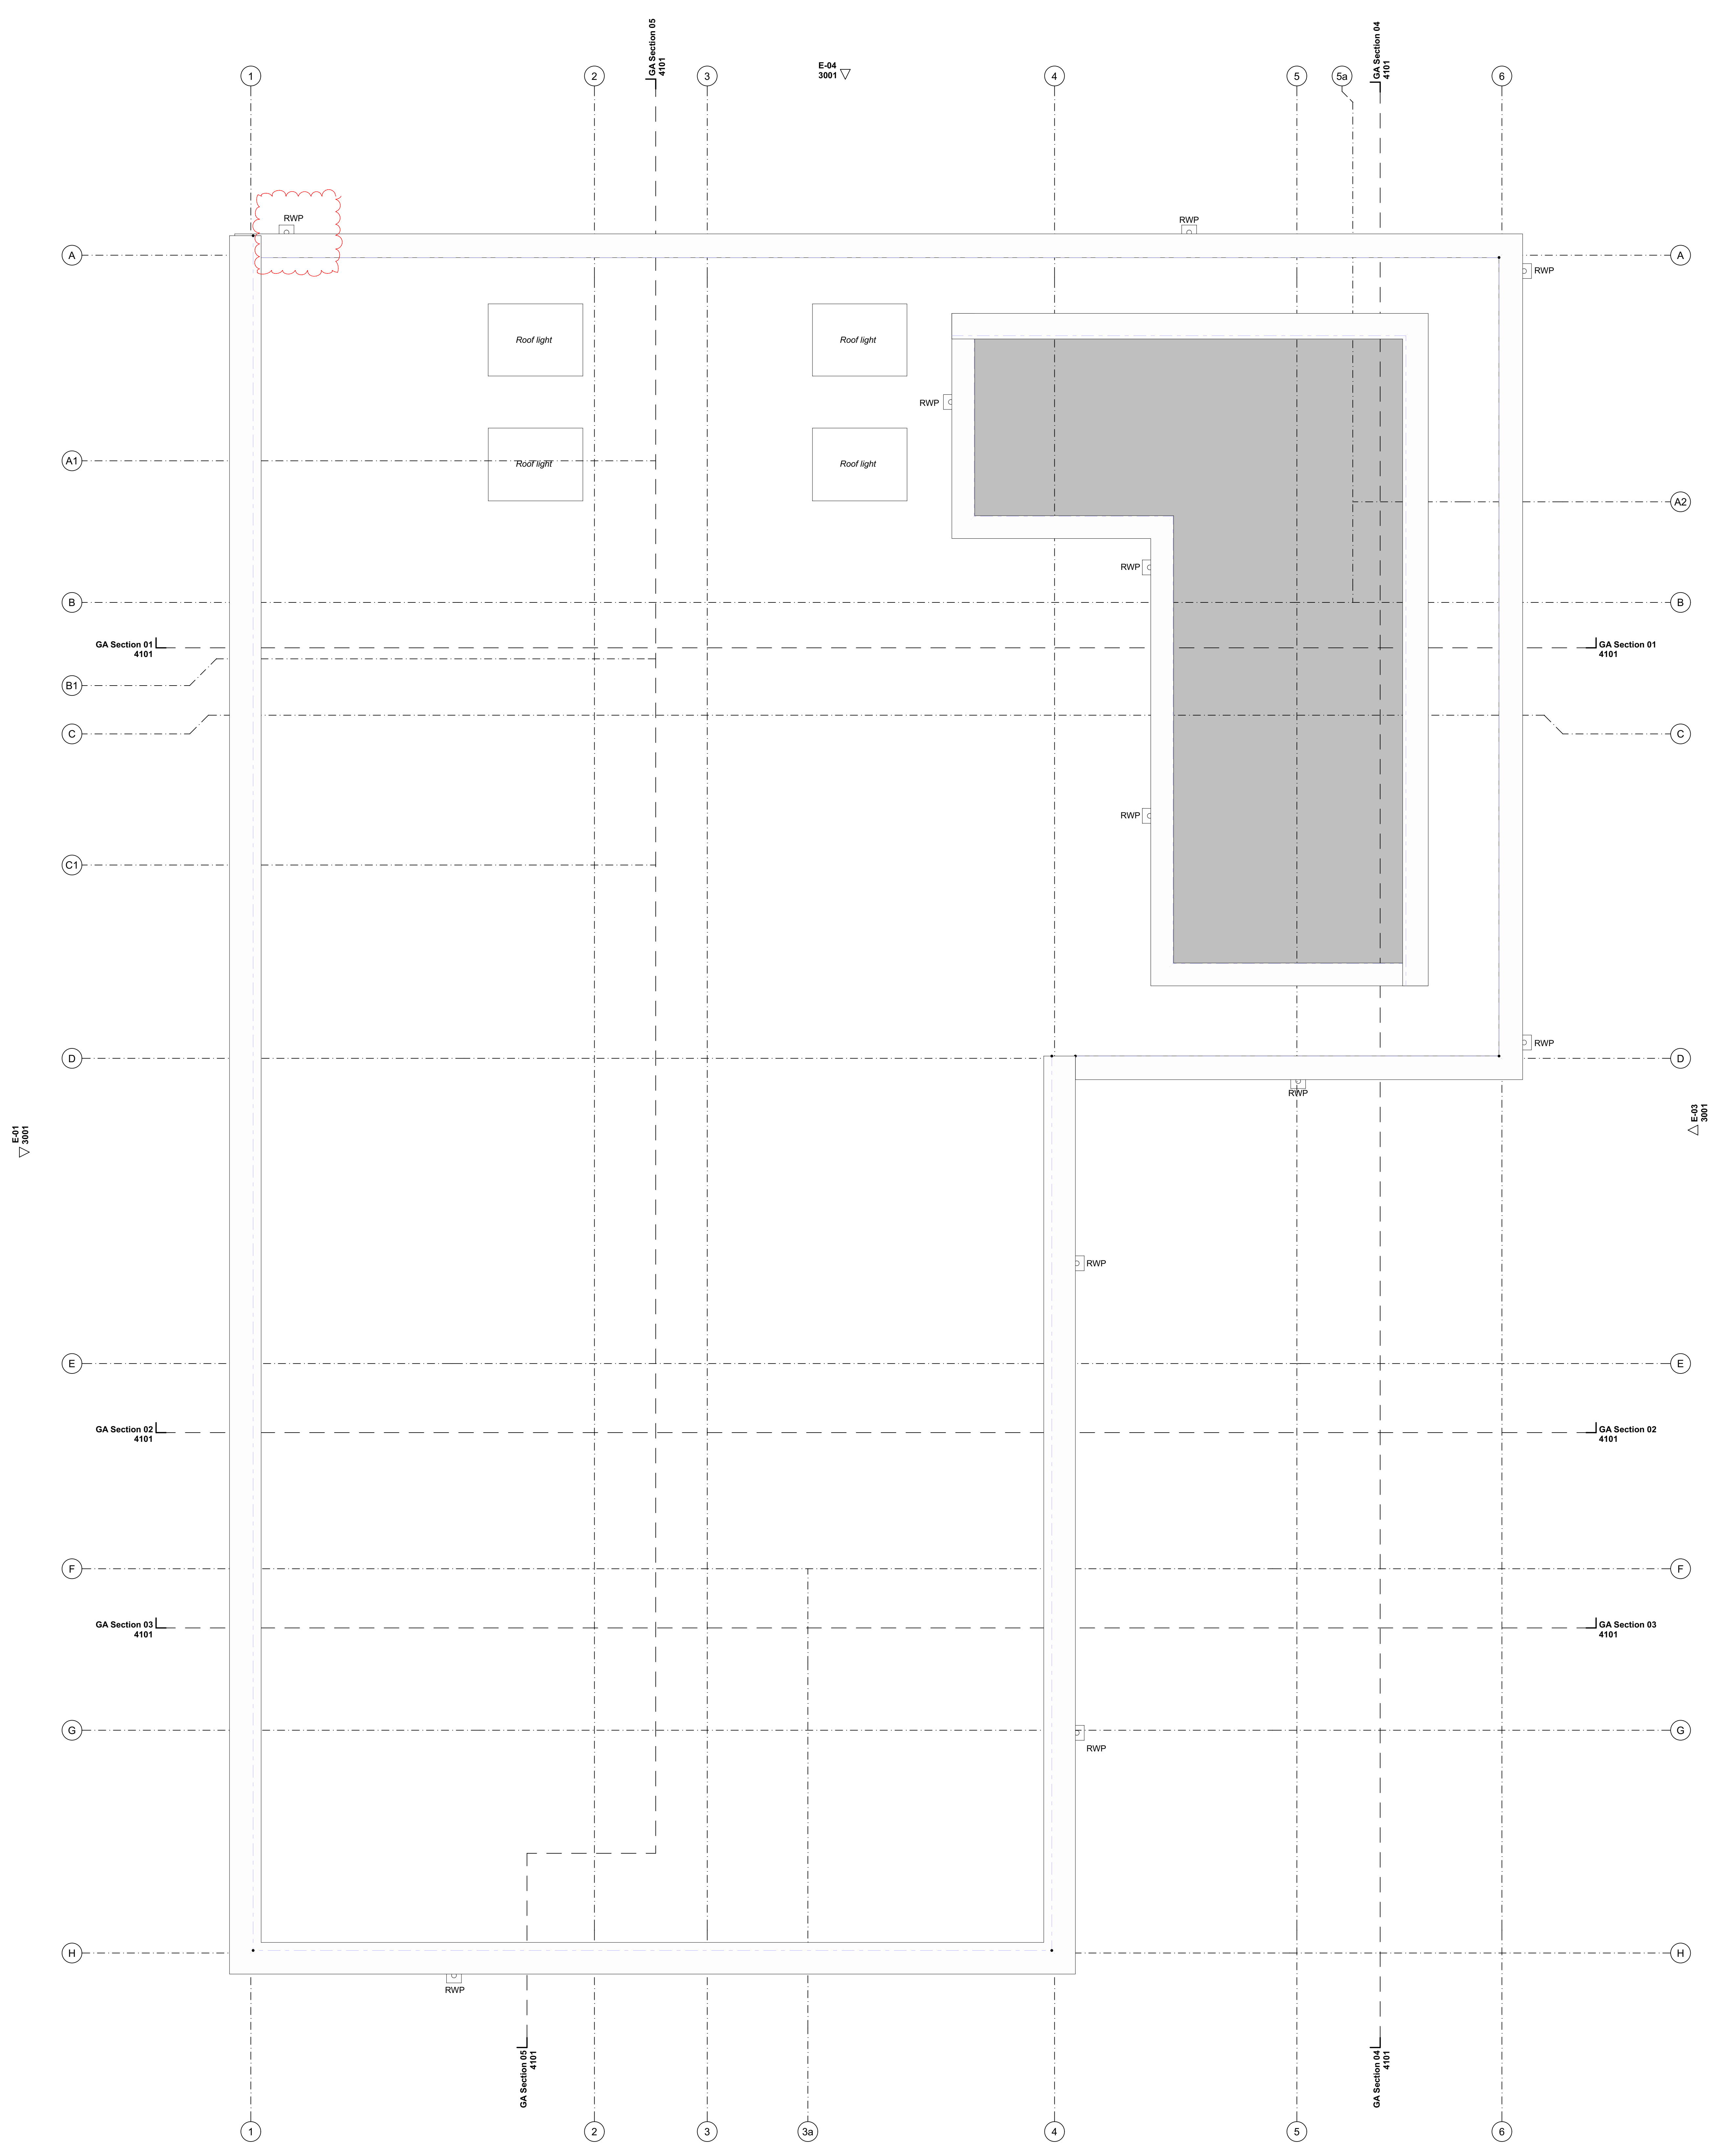

C08	RWP at GL/A moved following Sika coordination.	JCC	AD	14/11/2025
C05	RWP on GL G4 moved. Drawing name amended as per MSC request dated 20/08/2025. Drawing amended as per MSC comments dated 1/08/2025.	JCC	DH	02/09/2025
C04	No change from previous revision. Drawing issued due to Viewpoint error.	JCC	AD	03/06/2025
C03	Ratwater Pipes moved on Elevation 01 to Elevation G & H. Movement joints moved on Elevation 01.	JCC	AD	02/06/2025
C02	Gridlines amended.	JCC	AD	28/05/2025
C01	Construction Issue.	JCC	AD	15/05/2025
P01	First issue.	AD	AD	03/12/2024
Rev	Description	Drawn	Checked	Date

B

BOND BRYAN

e info@bondbryan.co.uk
w www.bondbryan.co.uk

Morgan Sindall

MORGAN SINDALL

6BKD2

Plant Room Roof GA Plan

Originator project ref 22148	Purpose of Issue For Construction
Scale(s) 1:50	
Paper size A0	
project originator volume level type title number	revision
6BKD2-BBA-31-R2-D-A-2105	C06