



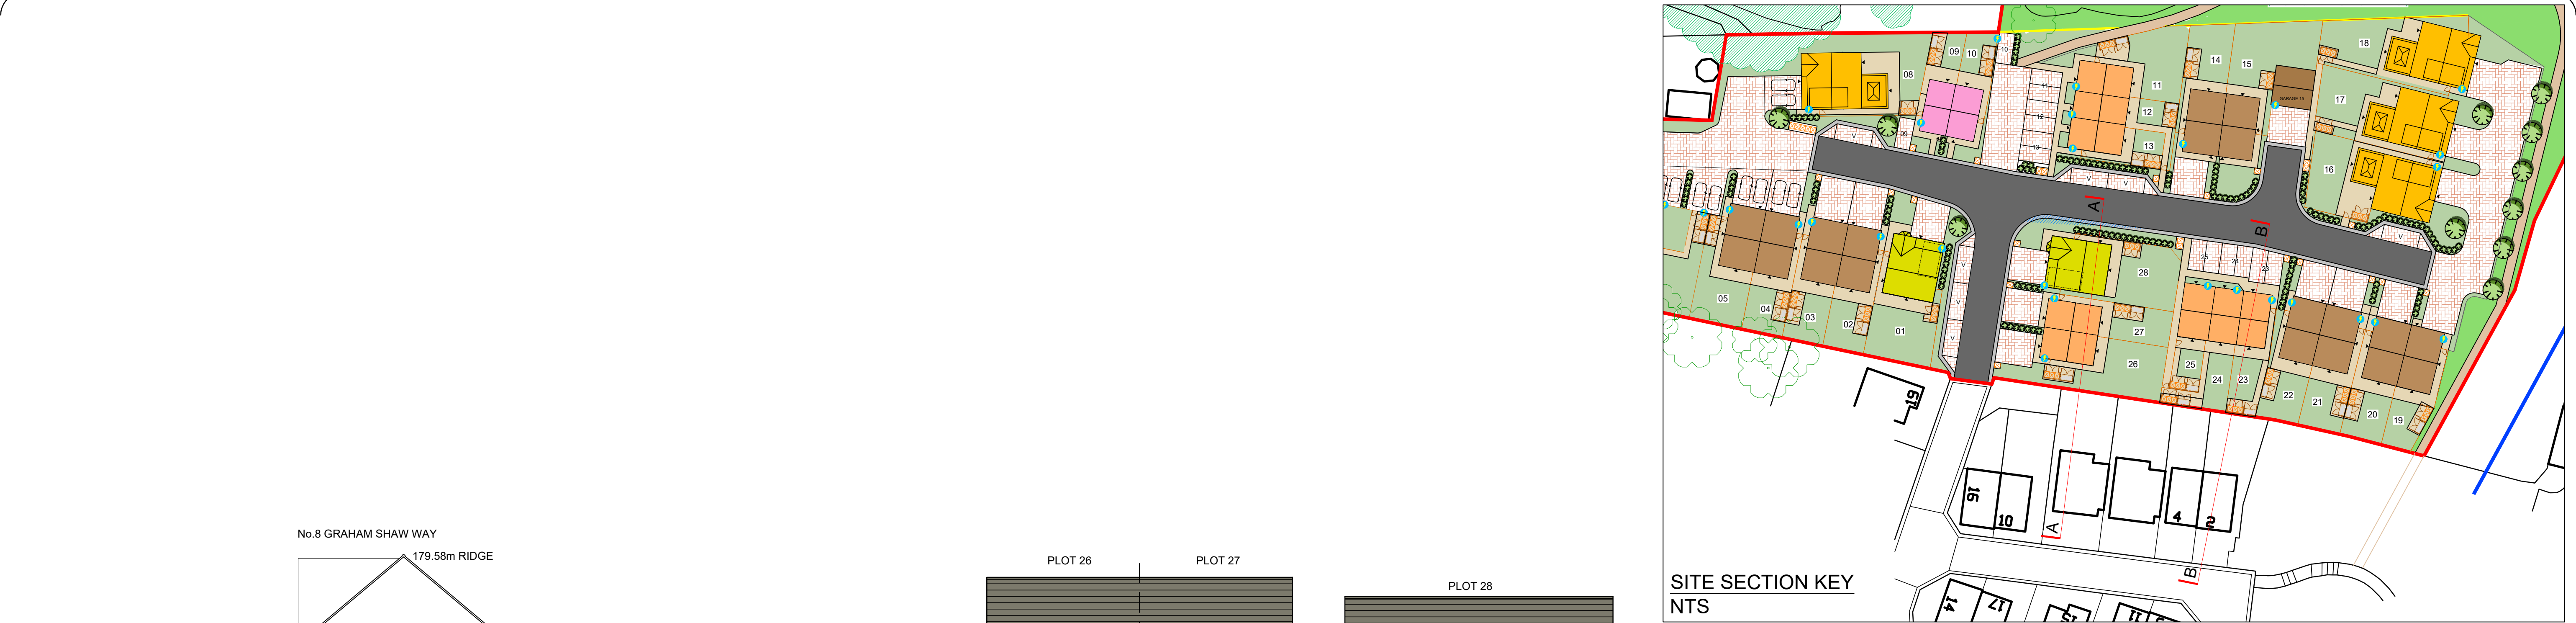

SECTION AA (PLOTS 26, 27 & 28)

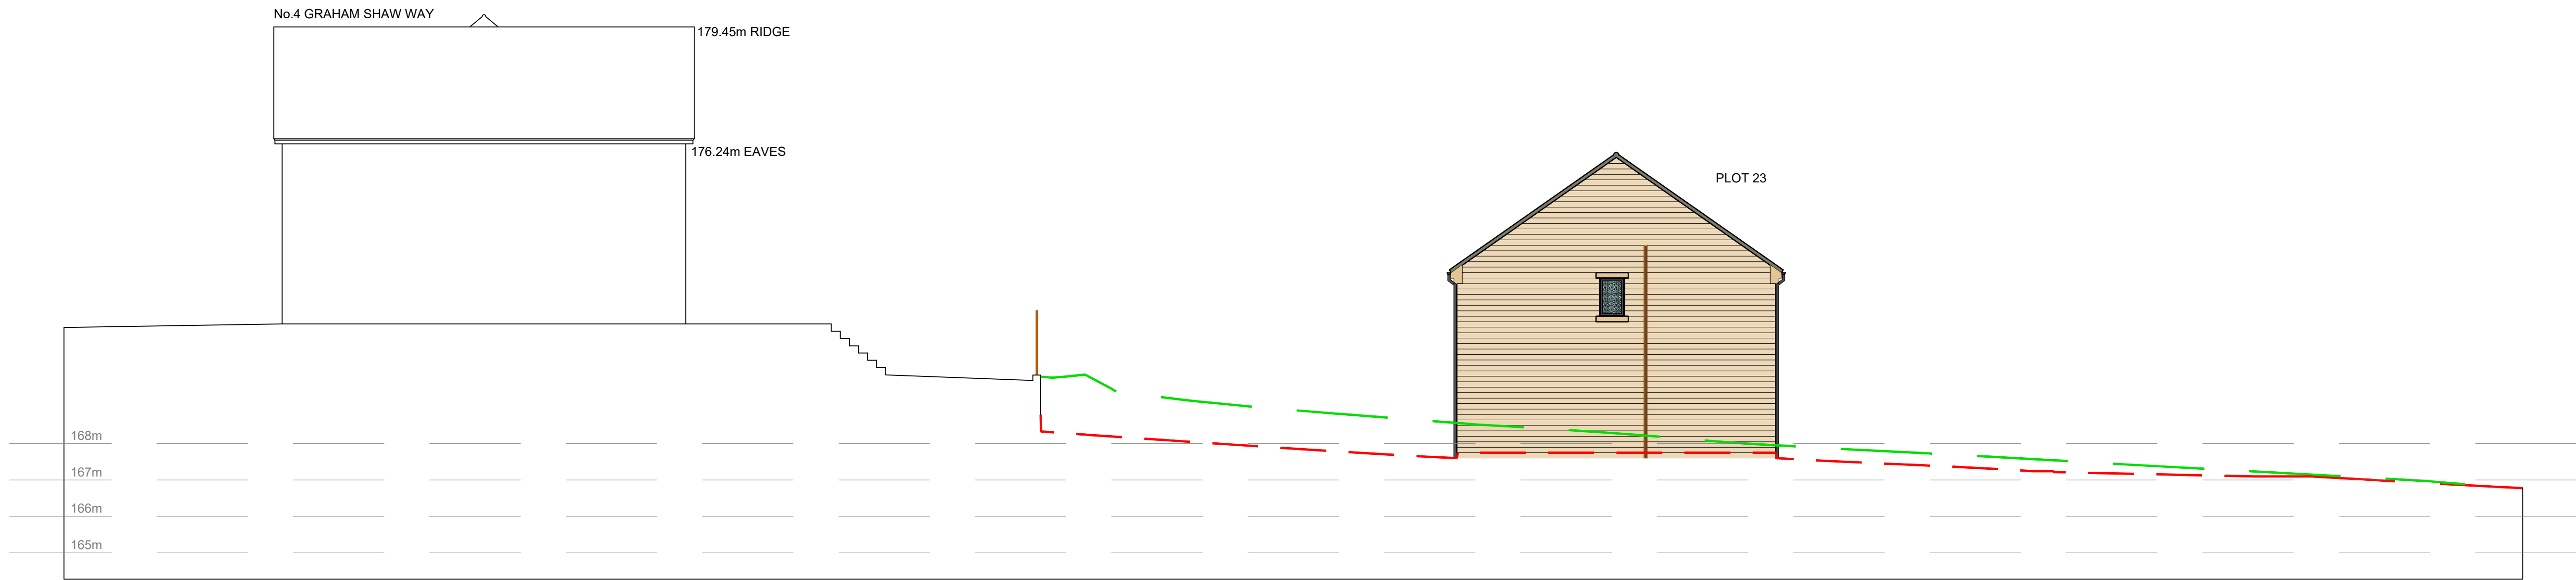

SECTION BB (PLOTS 23)

** ALL LEVELS TAKEN FROM EXISTING TOPO AND LYNAS PROPOSED SECTION DRAWING **