
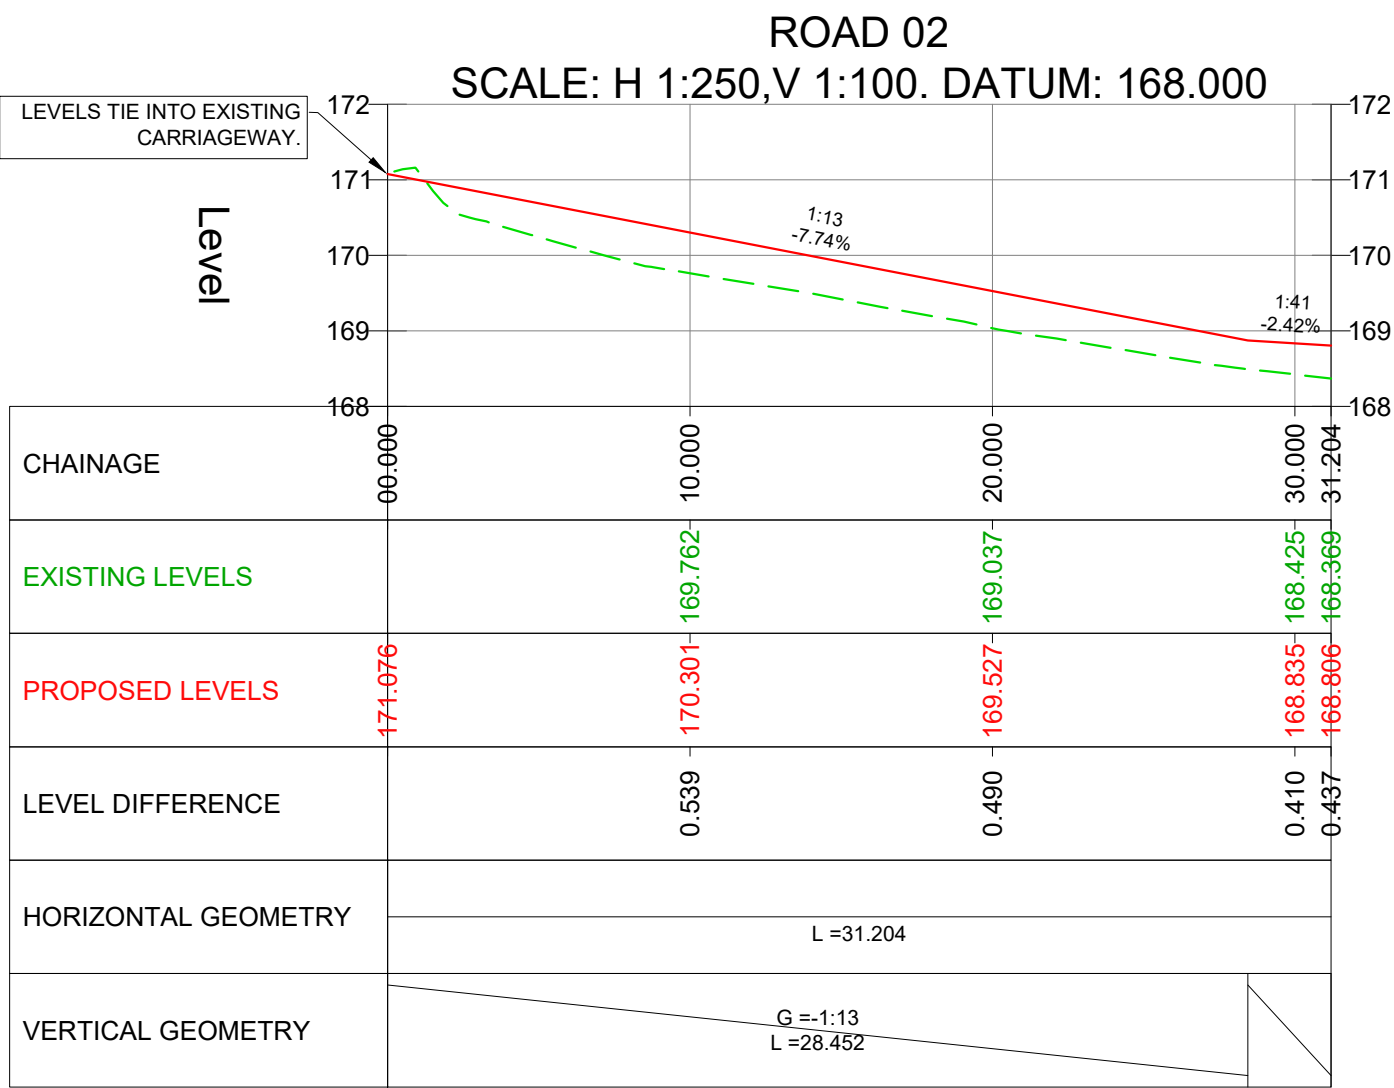
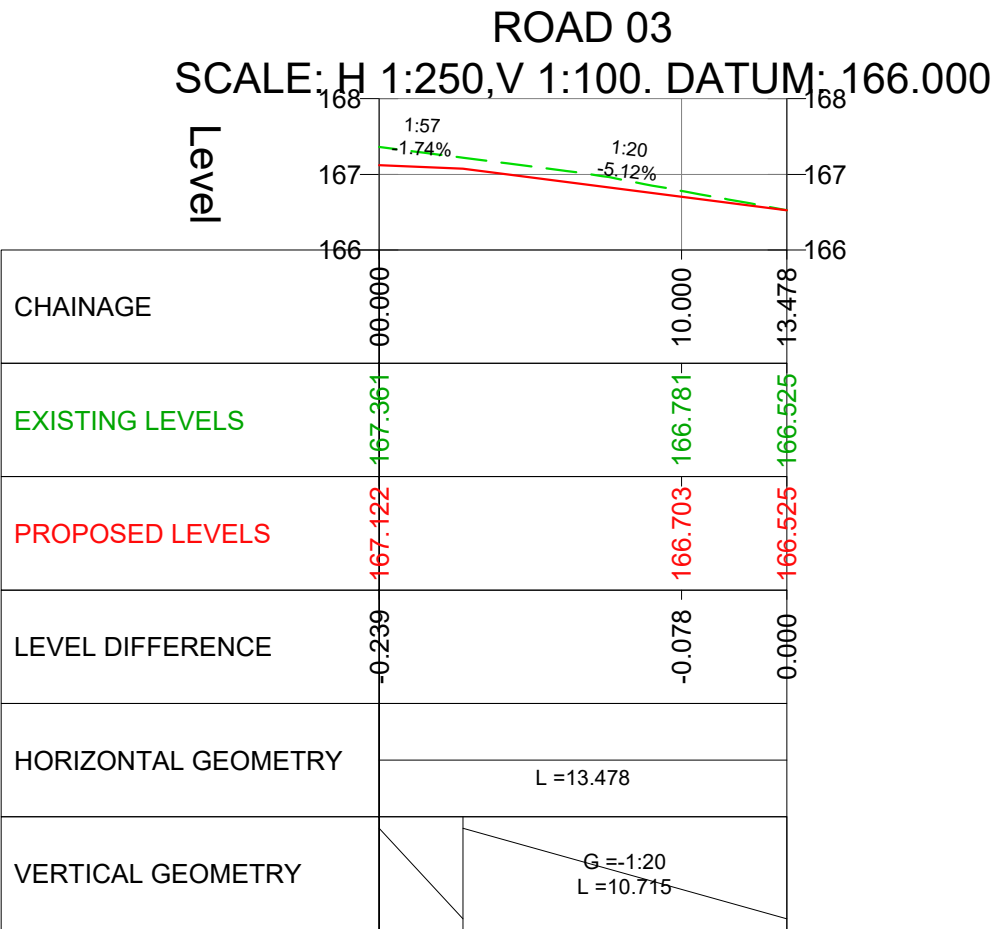


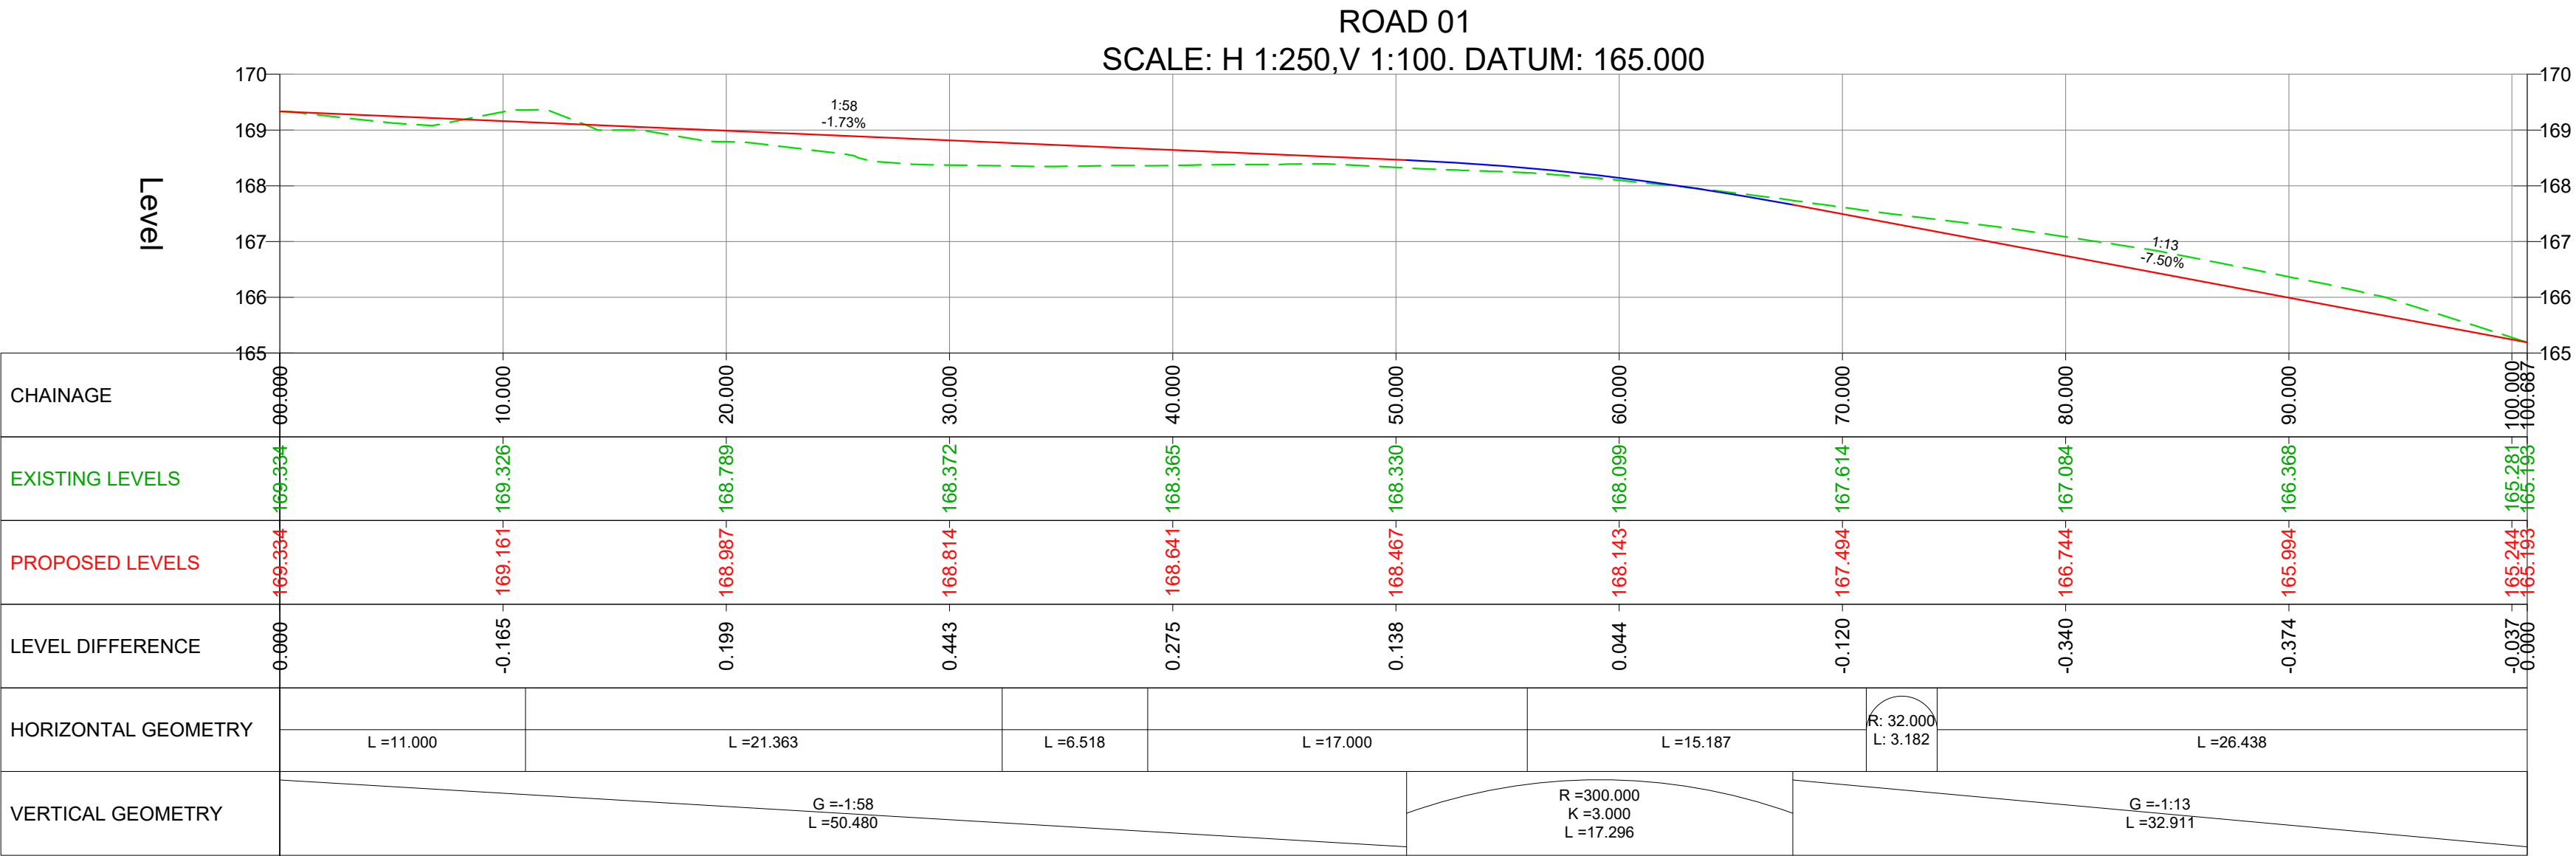

- GENERAL NOTES:
- DRAWINGS ARE TO BE READ IN CONJUNCTION WITH ALL RELEVANT SPECIFICATIONS, ENGINEERS, ARCHITECTS & SERVICES DRAWINGS, INCLUDING APPROVED BUILDERS WORK DRAWINGS. CONTRACTOR TO NOTIFY ENGINEER OF DISCREPANCIES BETWEEN STRUCTURAL DRAWINGS AND SPECIFICATIONS OR OTHER DRAWINGS.
 - DO NOT SCALE FROM THIS DRAWING. WORK TO DIMENSIONS OR CO-ORDINATES PROVIDED. ALL LEVELS ARE IN METRES AND ALL DIMENSIONS ARE IN MILLIMETRES, UNLESS OTHERWISE NOTED. ANY AMBIGUITIES, OMISSIONS AND ERRORS ON DRAWINGS, SHALL BE BROUGHT TO THE ENGINEERS ATTENTION IMMEDIATELY.

KEY	
	PROPOSED ROAD PROFILE (STRAIGHT)
	PROPOSED ROAD PROFILE (SAG / HOG)
	EXISTING GROUND PROFILE

S2	FOR INFORMATION		02.07.26	WF
S2	FOR INFORMATION		17.12.25	WF
Stat	Purpose of Issue		Date	Auth
P02	REVISED TO KIRKLEES COUNCIL COMMENTS	JG	02.07.26	WF
P01	FIRST ISSUE	MF	17.12.25	WF
Rev	Description	By	Date	Chk'd Auth

LYNAS

ENGINEERS

Lynas Engineers
Suite 10, Cargo Fleet Offices
Middlesbrough Road
Middlesbrough
TS6 6XH
Tel: +44 (0)1642 720280
www.lynasengineers.com

Copyright © Lynas Engineers Limited (2026)

Client				
MANDALE HOMES				
Project				
PARKWOOD ROAD, GOLCAR				
Title				
PROPOSED ROAD LONGITUDINAL SECTIONS				
Sheet Size	Original Scale	Designed/Drawn	Checked	Authorised
A1	AS SHOWN	MF	WF	WF
Status	Drawing Number	Date	Date	Date
S2	25016-LE-00-ZZ-DR-C-0003	26.06.26	26.06.26	26.06.26
Rev				P02