



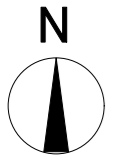


- Key
-  Site boundary
 -  Existing stone wall relocated
 -  1800mm timber fence
 -  1800mm stone wall



Drawing Title	Boundary Treatments Plan		
Site	Yew Tree Rd (East), Birchencliffe		
Scale	1:500 @A2	Date	25/03/25
Drawn	VB/MC	Checked	MC/BB
Drawing No.	Z234.007	Rev.	-
Thorpe Arch Grange Walton Road Thorp Arch LS23 7BA 01937 543599 www.newetthomes.co.uk			
			