


General Notes

- This drawing should not be scaled for setting out purposes.
- This drawing shows the provisional design only and is subject to Local Authority approval.
- This drawing is based upon a topographical / ordnance survey provided by others.

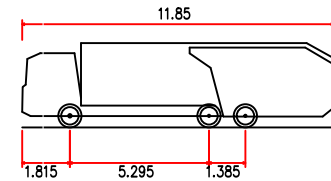

11.85m Refuse Vehicle
Overall Length 11.850m
Overall Width 2.530m
Overall Body Height 3.211m
Min Body Ground Clearance 0.416m
Track Width 2.530m
Lock to lock time 4.00s
Kerb to Kerb Turning Radius 9.950m



PROJECT TITLE
BROWNHILL FARM, BIRKENSHAW

DRAWING TITLE
REFUSE VEHICLE TRACKING

DRAWING NUMBER
ORIGINATOR PROJECT VOL. TYPE ROLE NUMBER
PRGN - 2417 - HGN - DR - CH - 0001

CLIENT
JIM GRANGER

SCALE SIZE DRAWN CHECKED AUTHORISED DATE
1:250 A3 JH AH LO OCT 25

PARAGON HIGHWAYS
PEACH HOUSE WEST, THE WALLED GARDEN
NOSTELL ESTATE YARD
WAKEFIELD WF4 1AB

01924 291536
MAIL@PARAGONHIGHWAYS.COM

COPYRIGHT © 2024 PAUL HOWARTH HIGHWAY CONSULTANTS LTD T/A PARAGON HIGHWAYS