


Only figured dimensions should be used.
 Scaled dimensions should be checked with the Architect.
 This drawing together with the design, is the property and copyright of the Architect and must not be reproduced without written permission

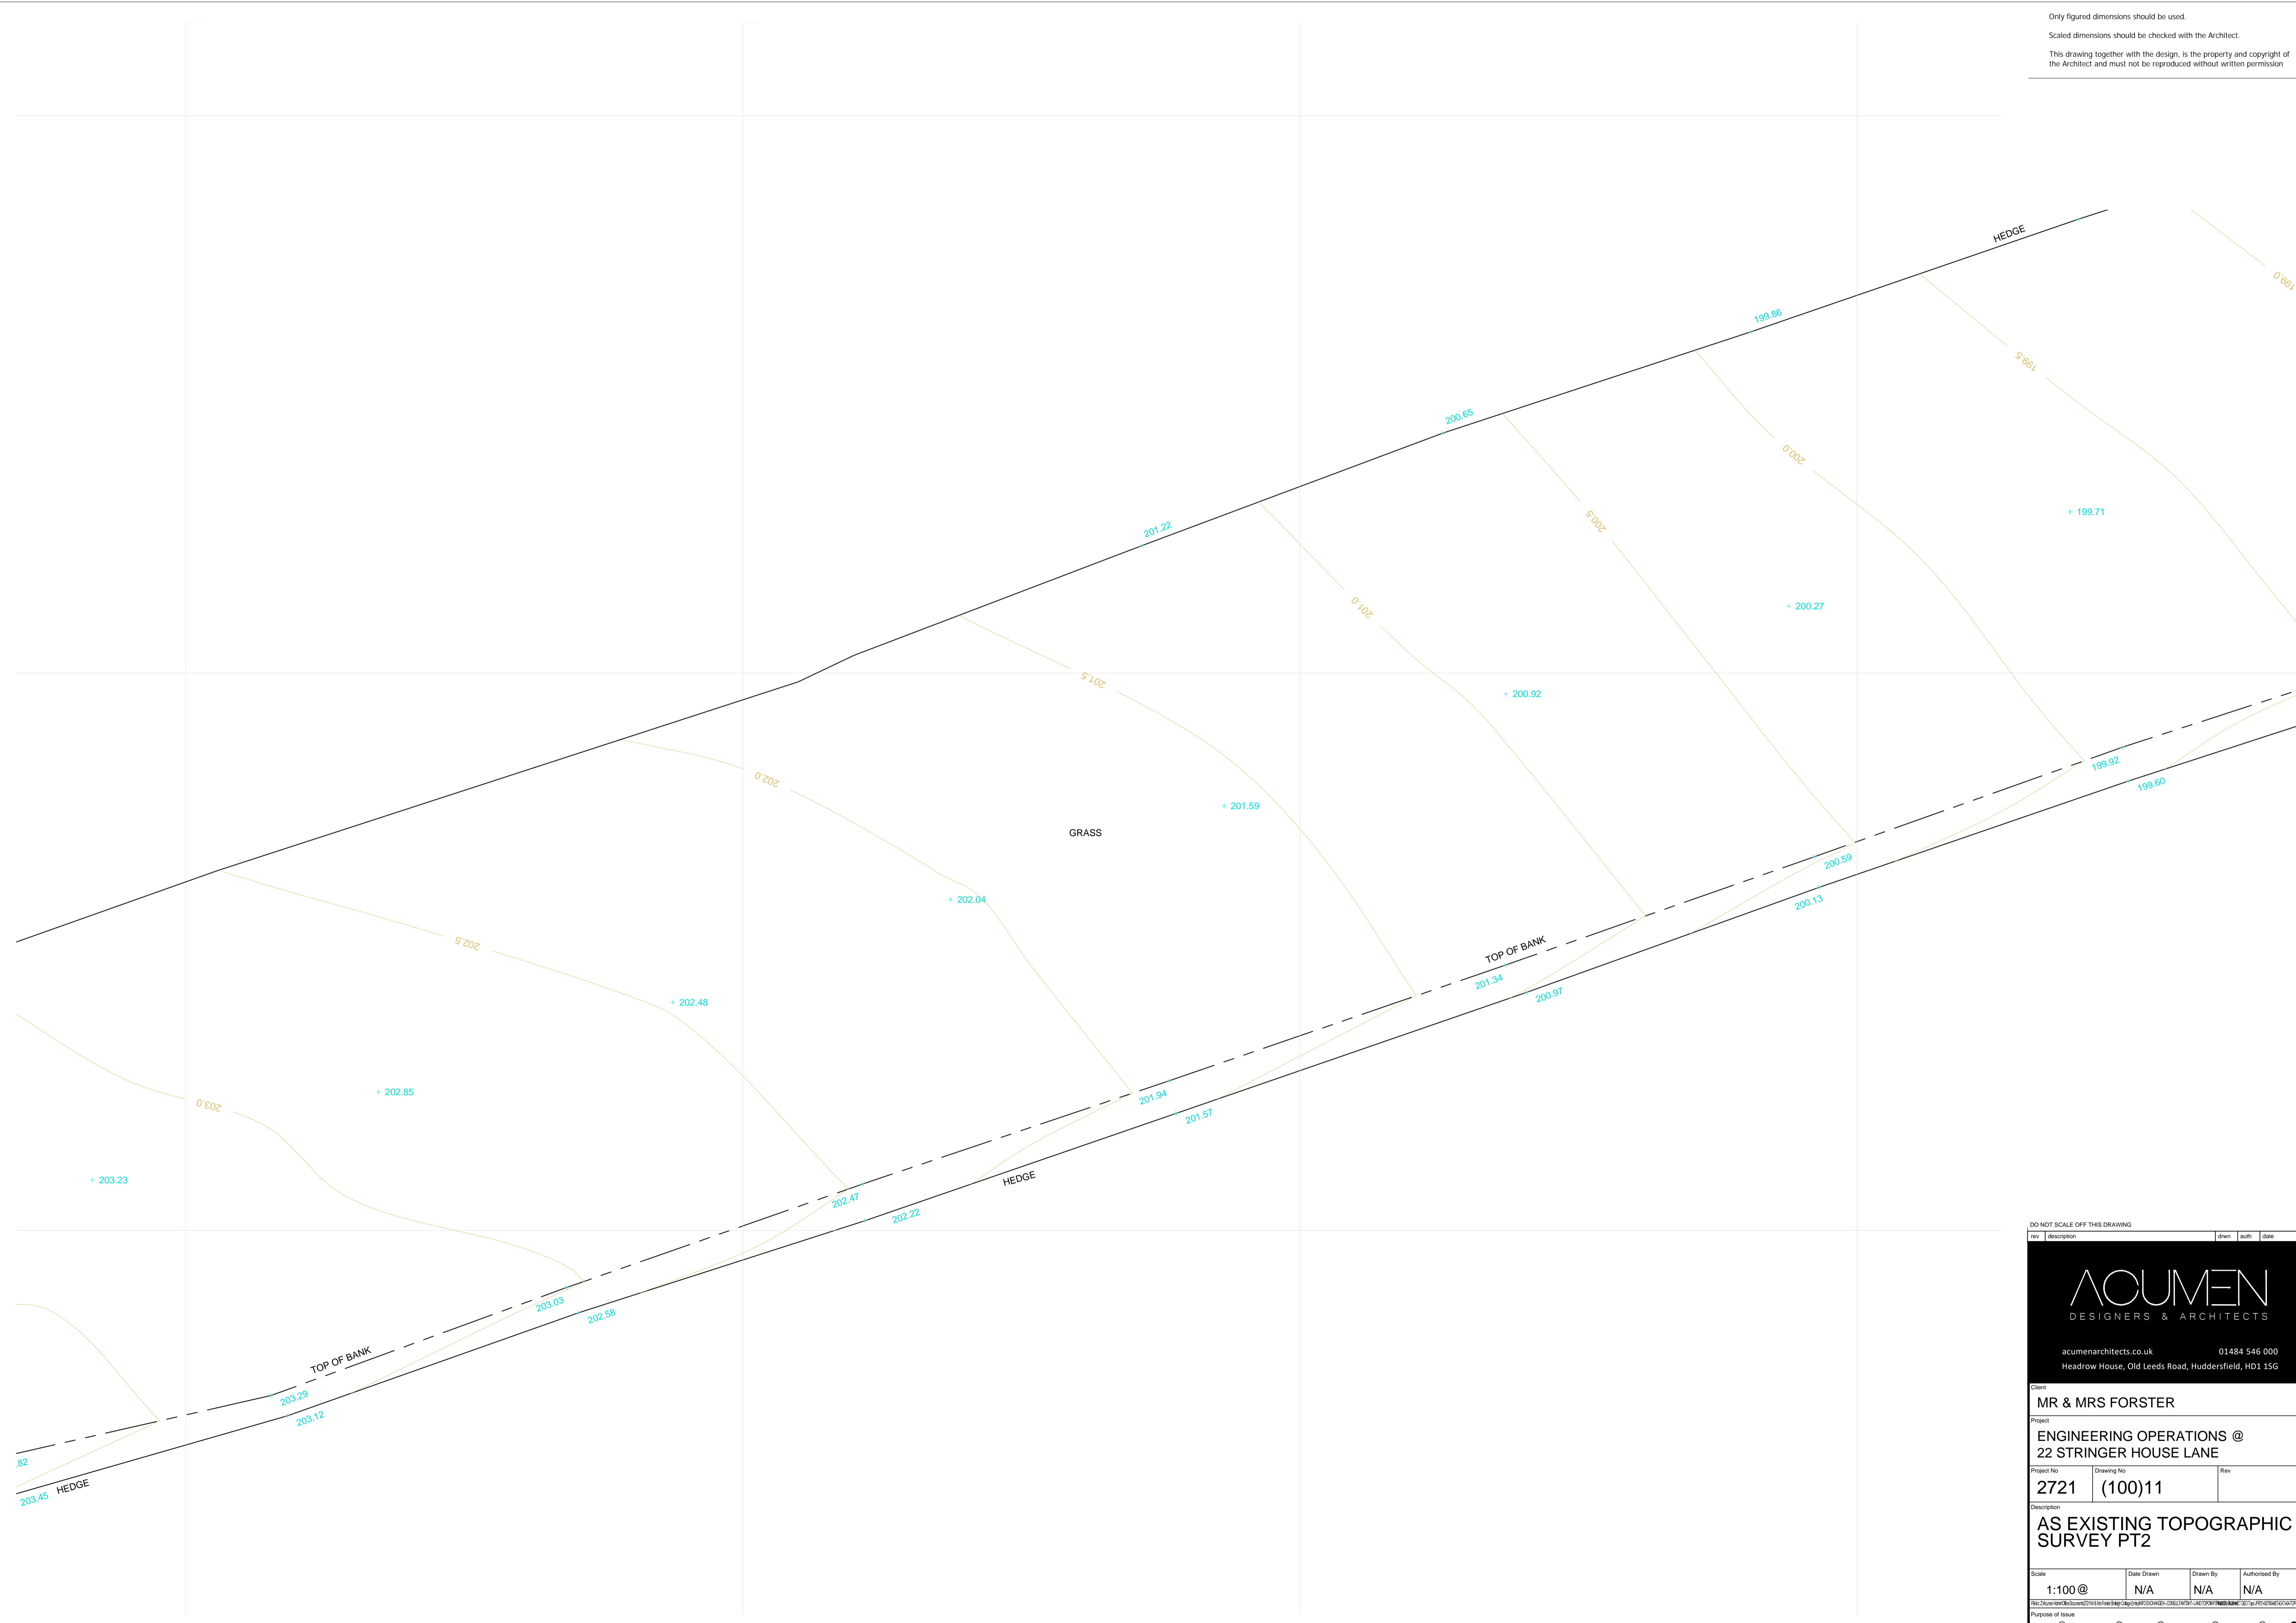

DO NOT SCALE OFF THIS DRAWING

rev	description	drawn	auth	date



acumenarchitects.co.uk 01484 546 000
 Headrow House, Old Leeds Road, Huddersfield, HD1 1SG

Client
MR & MRS FORSTER

Project
**ENGINEERING OPERATIONS @
 22 STRINGER HOUSE LANE**

Project No 2721	Drawing No (100)11	Rev
---------------------------	------------------------------	-----

Description
**AS EXISTING TOPOGRAPHIC
 SURVEY PT2**

Scale 1:100 @	Date Drawn N/A	Drawn By N/A	Authorised By N/A
-------------------------	--------------------------	------------------------	-----------------------------

Purpose of Issue:
 Planning Building Regs Tender Construction Comment Info