

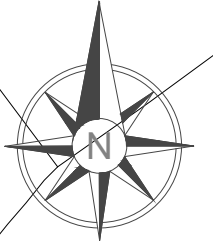
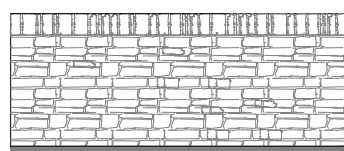
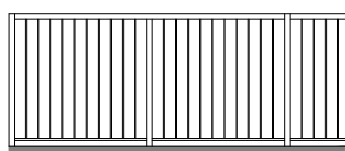


BOUNDARY TREATMENT PLAN - CLOUGH ROAD, SLAITHWAITE

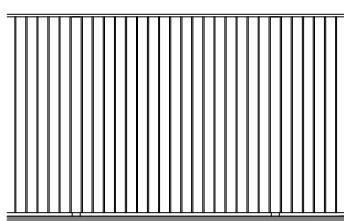

LEGEND

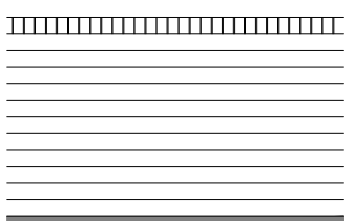

1800mm NATURAL STONE WALL

1800mm CLOSE BOARDED FENCE

1200mm ESTATE RAIL

1200mm DRY STONE WALL

BOUNDARY TREATMENT PLAN - 2517-SI-03
 CLOUGH ROAD, SLAITHWAITE
 SB HOMES
 SCALE:1:500@A3 - DECEMBER 2025

PARKER PEEL
 ARCHITECTURAL

info@parkerpeel.co.uk www.parkerpeel.co.uk 01924 921 860