


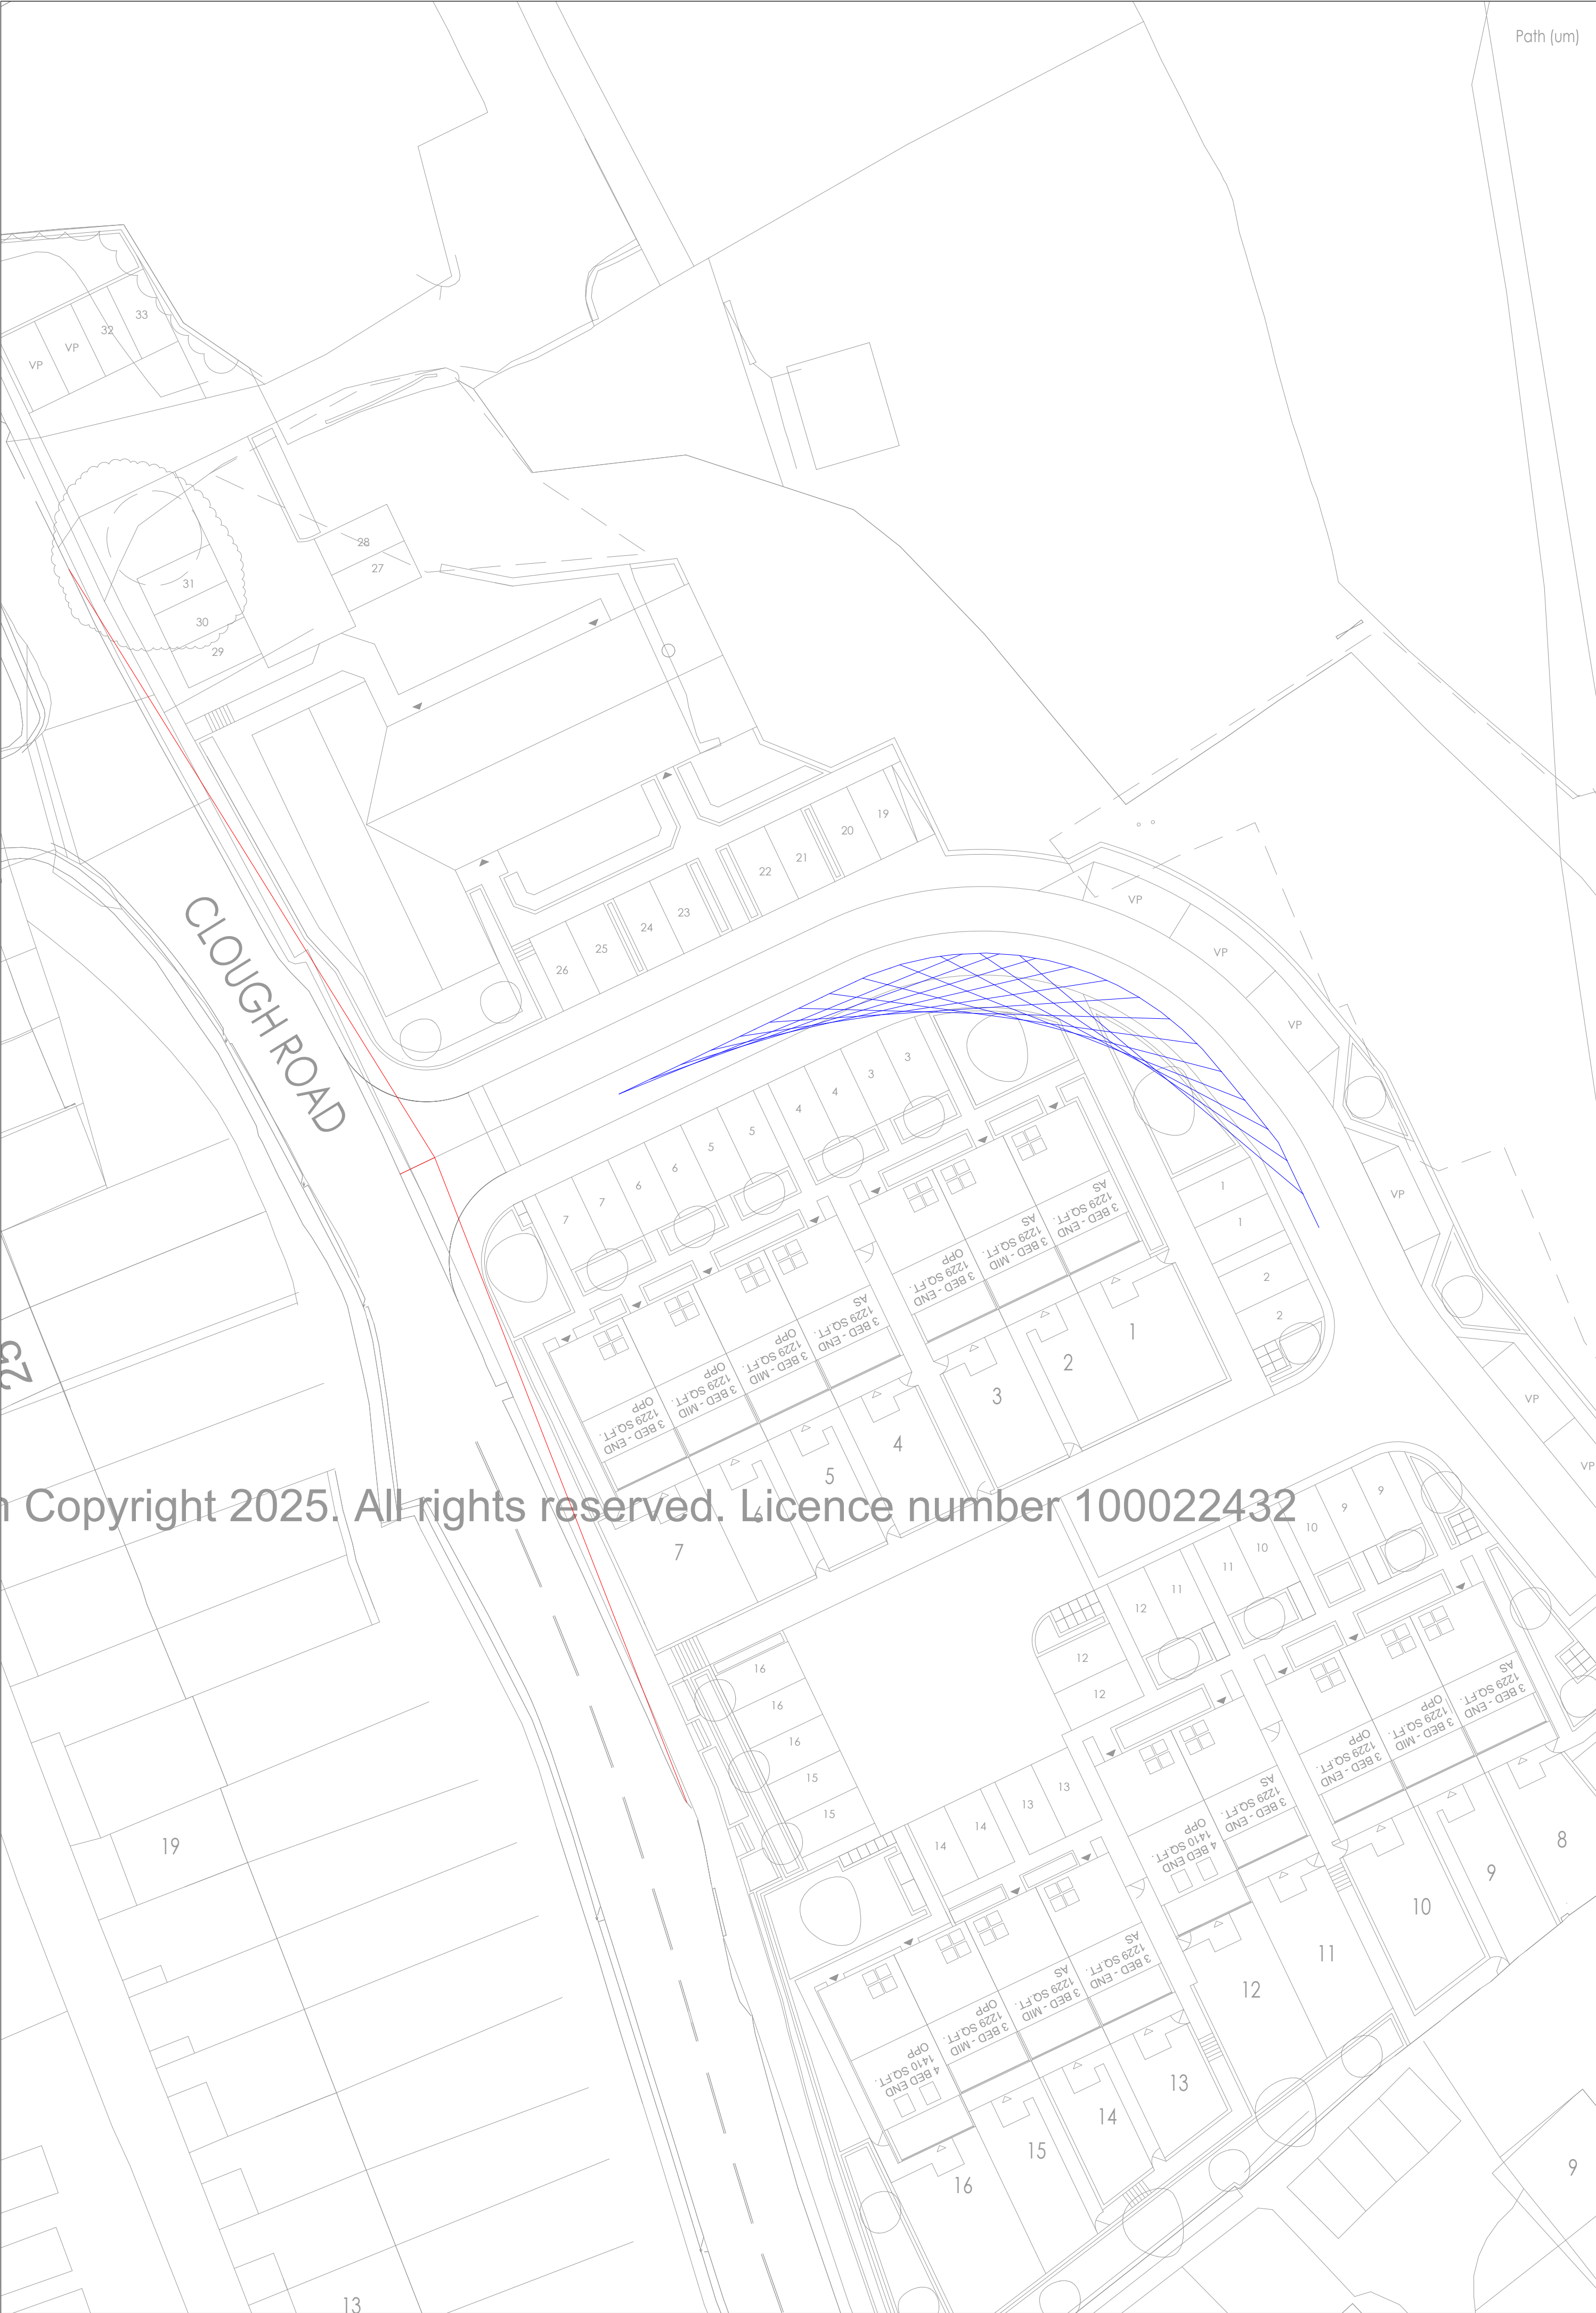

Standard Notes

1. This drawing is to be read in conjunction with all relevant Architect's and Engineer's drawings and specification.
2. This drawing should not be scaled.

Location Plan

Notes and Keys

Kirklees Refuse Vehicle.
Overall Length 11.85m
Overall Width 3.74m
Overall Body Height 2.49m
Min Body Ground Clearance 0.30m
Track Width 2.49m
Lock to lock time 6.00s
Wall to Wall Turning Radius 11.00m

12.11.25	B	Revised site layout	JA	JT	
07.10.25	A	Revised site layout	JA	JT	
Date	Rev	Description	Drawn	Chkd	

TPS Transport Consultants Ltd.
Stonebridge Court
151-153 Wakefield Road
Holbeck, Wakefield
WF4 6AQ
t: 01934 444638
e: info@tpiconsultants.co.uk
www.tpiconsultants.co.uk

Project

Proposed Residential Development
Clough Road, Slaithwaite

Title

Proposed Layout
Design Review

Status

INFORMATION

Scale @ A1	Date Created	Drawn	Checked
1:250	07.10.25	JT	JT
TPS Project Number	P2263		Revision
		B	
Drawing Number D - 1001			