




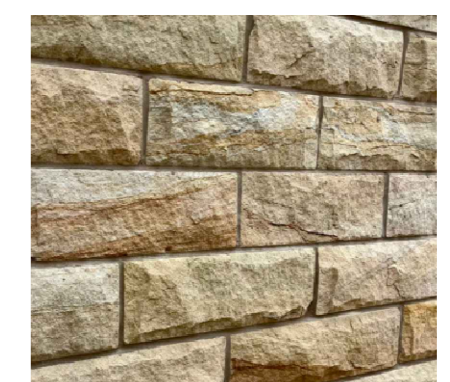

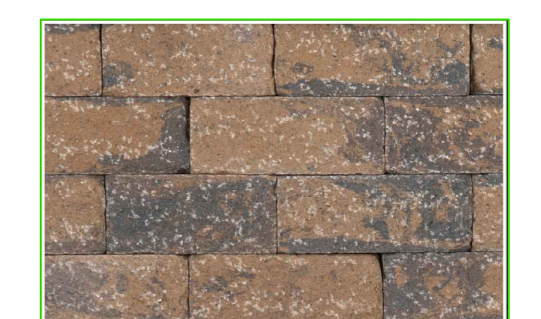
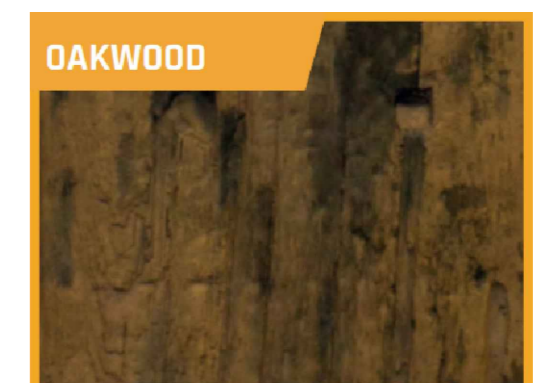
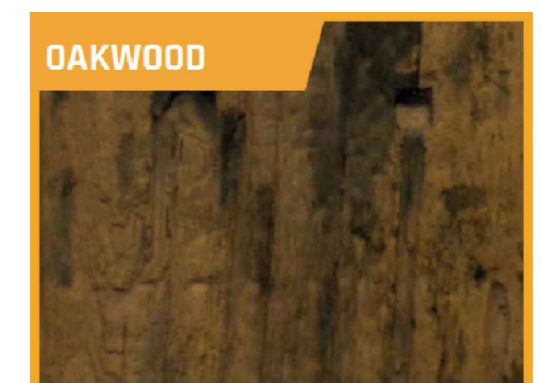


WALL TYPE & MATERIAL FINISH KEY

-  MASONRY RETAINING WALL (BRIDGESTREET NATURAL STONE)
-  MASONRY RETAINING WALL (RECON STONE - NEWLAY PITCHED FACE CALDER BUFF)
-  TOBERMORE (BRACKEN FACING)
-  GEOWALL PRECAST CONCRETE TIMBER EFFECT RETAINING WALL (TEXTURED OAKWOOD)
-  FLAG ON EDGE

Rev	Date	Amendments	By
A	18.02.20	RETAINING WALL TYPES AMENDED	LG
/	10.12.25	FIRST ISSUE	CR

miller homes

Project
HERMITAGE PARK, LEPTON

Drawing Title
WALL TYPE & MATERIALS
SHEET 2 OF 2

Drawn: CR Scale: 1:250 @ A0
Checked: JW Date: DEC 2025

Drawing No. Rev. A

ENG-20-02