


FOR ATTENUATION BASIN AND SURROUNDING LEVELS REFER TO ATTENUATION BASIN DETAILS BASIN 1 DRAWING 1223-114

ATTENUATION BASIN AND SURROUNDING LEVELS REFER TO ATTENUATION BASIN DETAILS BASIN 2 DRAWING 1223-115



WALL TYPE & MATERIAL FINISH KEY

MASONRY RETAINING WALL (BRIDGESTREET NATURAL STONE)

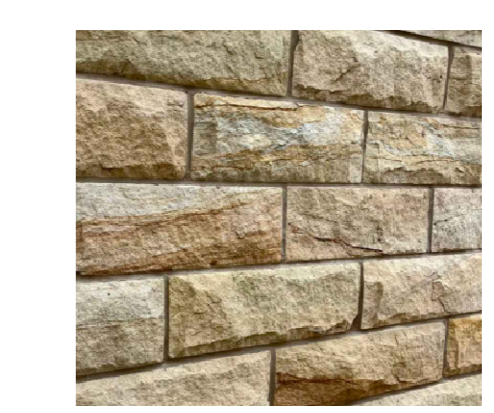


MASONRY RETAINING WALL (RECON STONE - NEWLAY PITCHED FACE CALDER BUFF)



TOBERMORE (BRACKEN FACING)



GEOWALL PRECAST CONCRETE TIMBER EFFECT RETAINING WALL (TEXTURED OAKWOOD)

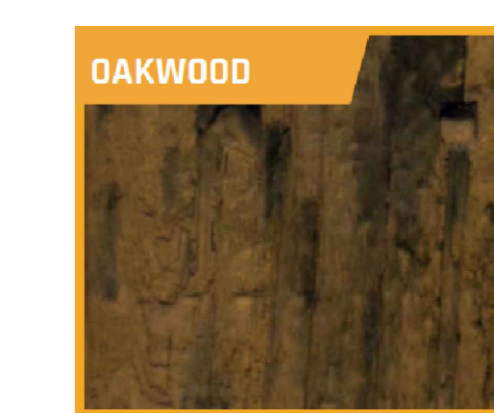

FLAG ON EDGE

TANKING

UNDER BUILD

NOTE: TO BE READ IN CONJUNCTION WITH BOUNDARY TREATMENT PLAN.

Rev	Date	Amendments	By
B	10.04.20	REVISED TO LATEST LAYOUT, TANKING AND UNDER-BUILD ADDED.	LG
A	18.02.20	RETAINING WALL TYPES AMENDED	LG
/	10.12.25	FIRST ISSUE	CR

miller homes

Project
HERMITAGE PARK, LEPTON

Drawing Title
WALL TYPE & MATERIALS
SHEET 2 OF 2

Drawn: CR
Checked: JW
Scale: 1:250 @ A0
Date: DEC 2025

Drawing No. ENG-20-02
Rev. B