

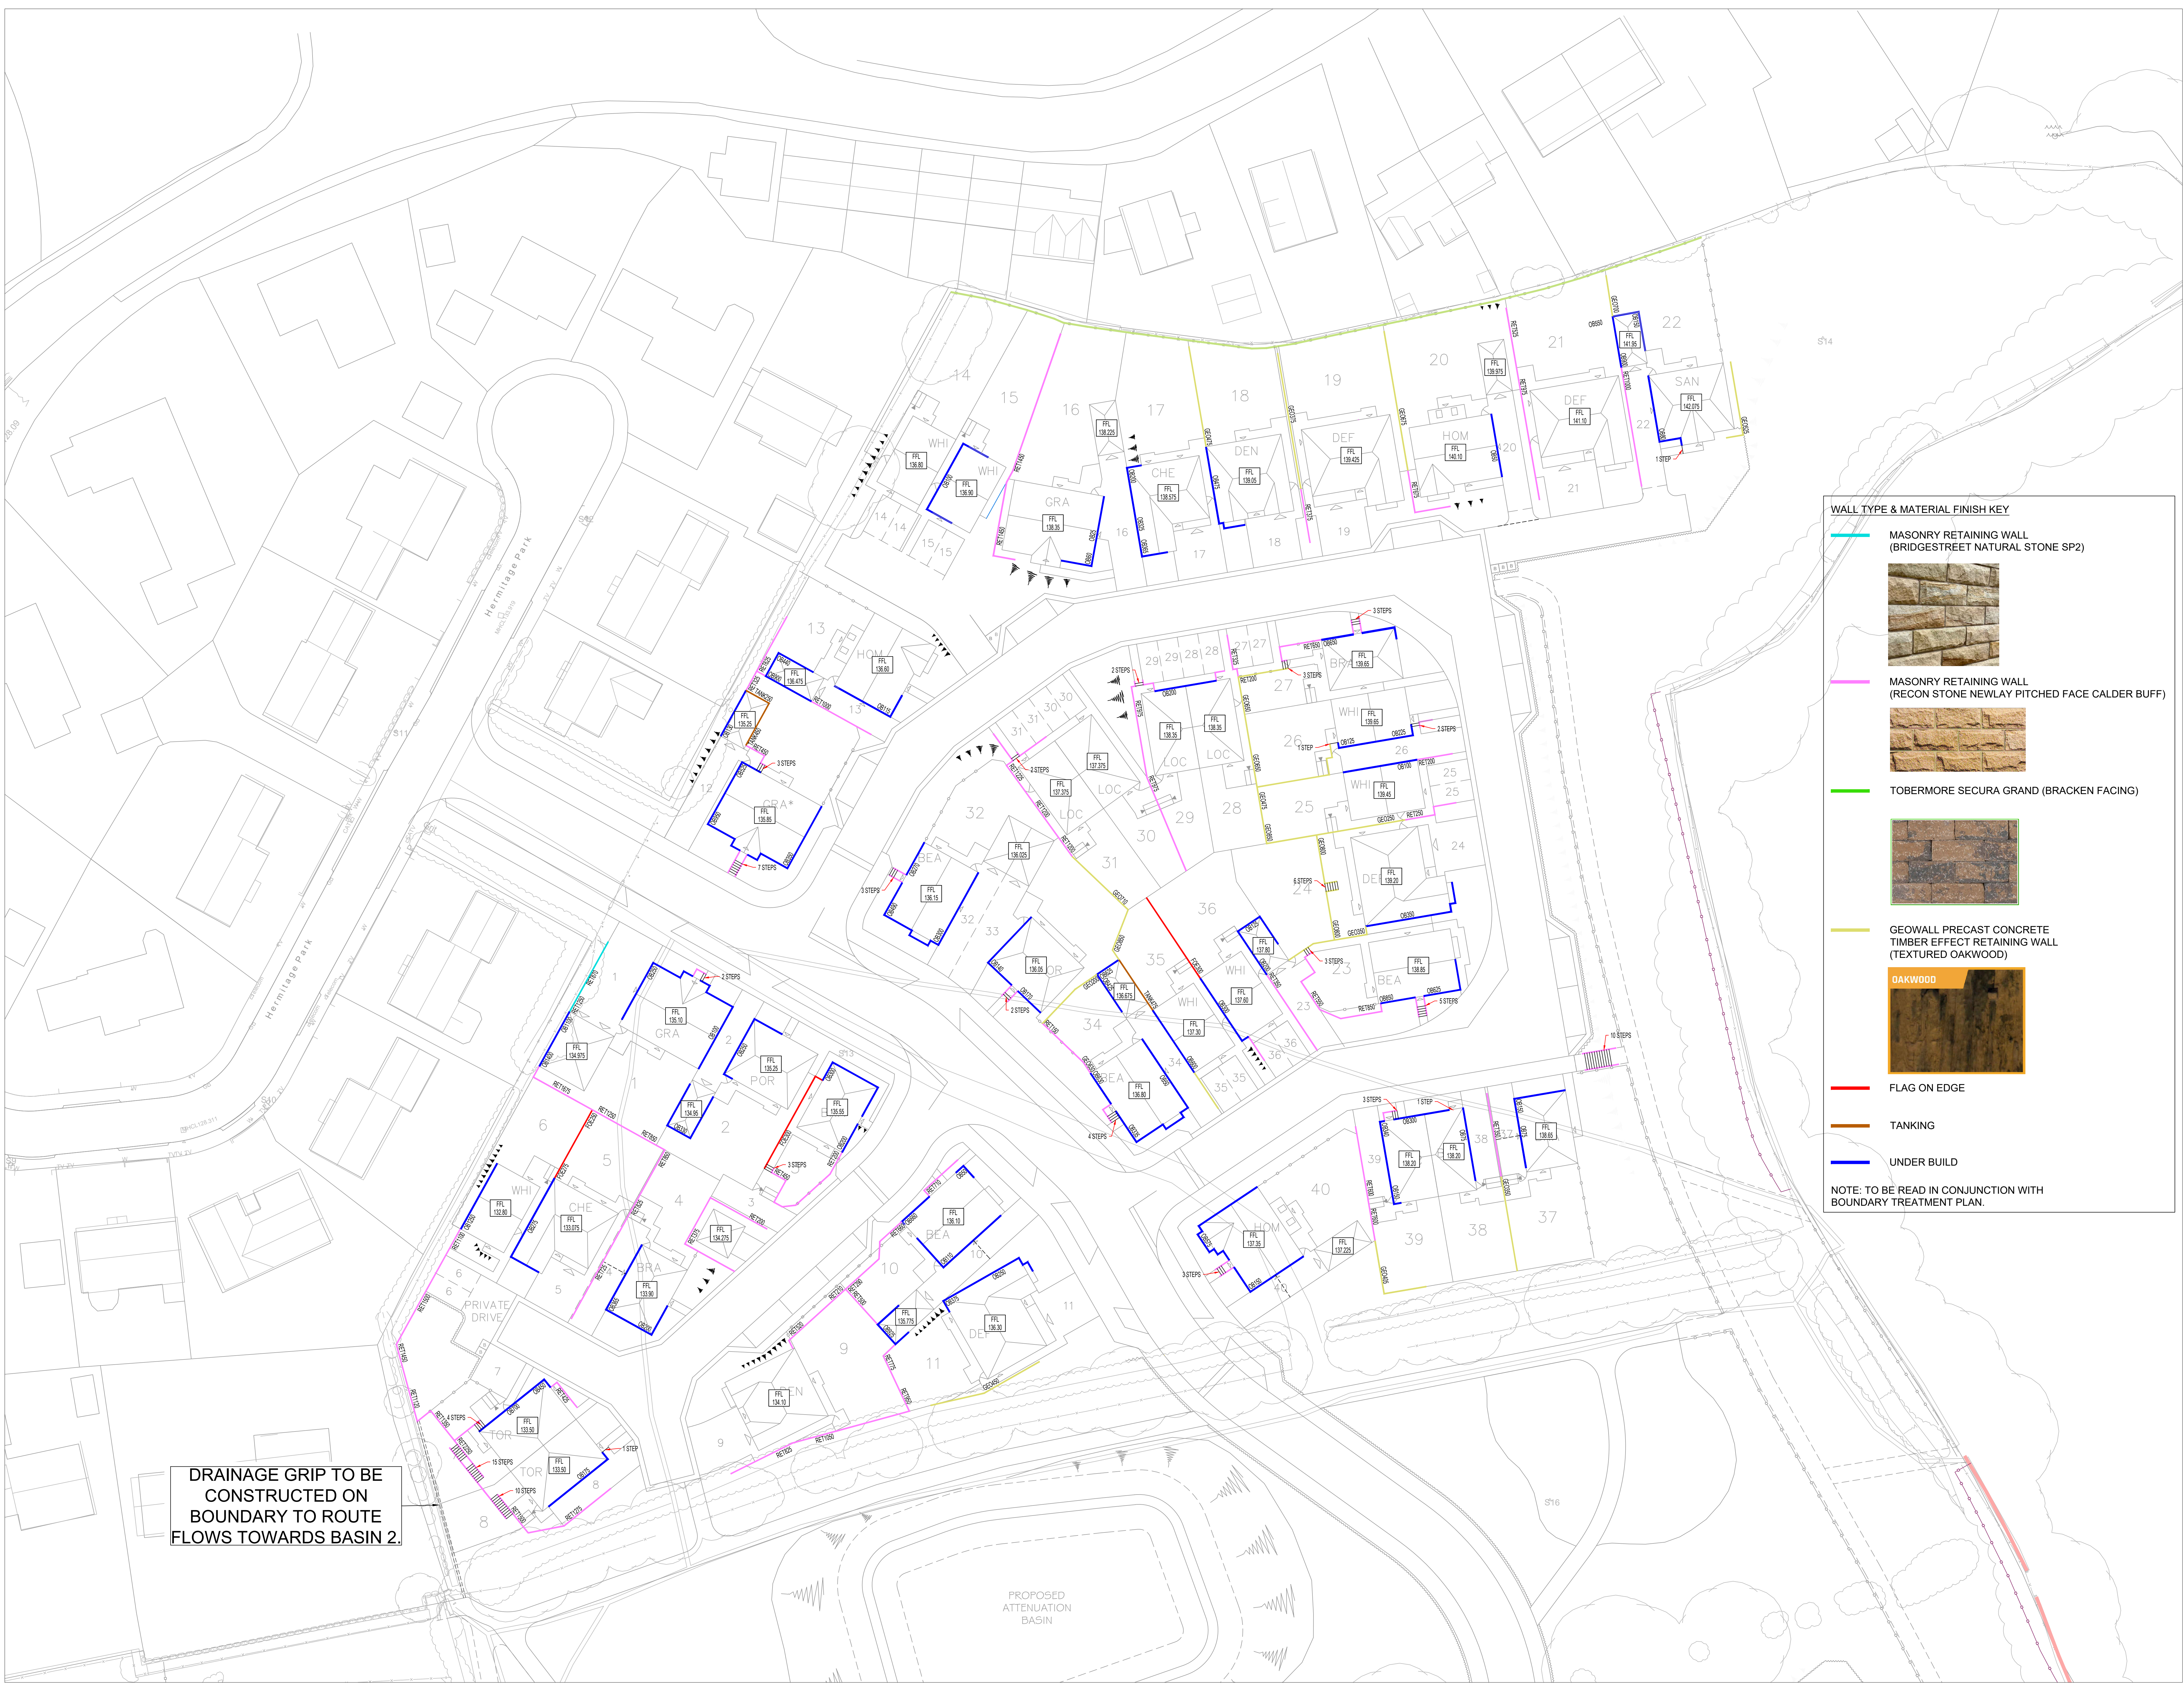


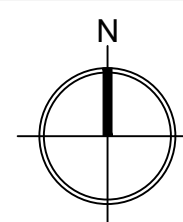

WALL TYPE & MATERIAL FINISH KEY

MASONRY RETAINING WALL
(BRIDGESTREET NATURAL STONE SP2)

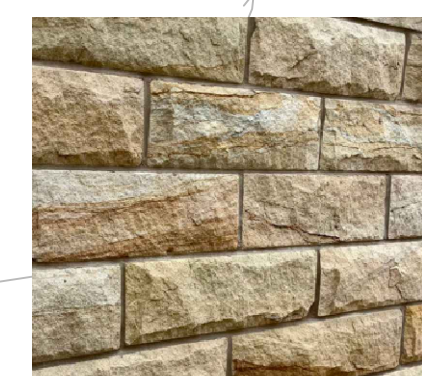


MASONRY RETAINING WALL
(RECON STONE NEWLAY PITCHED FACE CALDER BUFF)



TOBERMORE SECURA GRAND (BRACKEN FACING)



GEOWALL PRECAST CONCRETE
TIMBER EFFECT RETAINING WALL
(TEXTURED OAKWOOD)

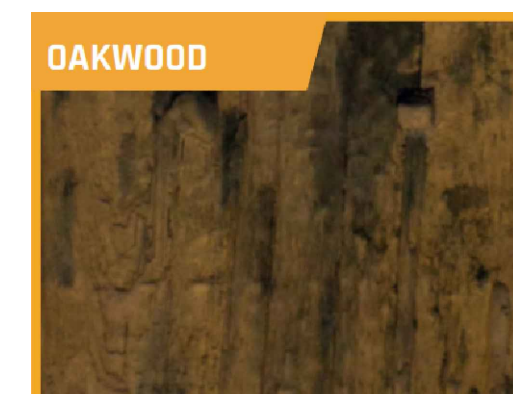

FLAG ON EDGE

TANKING

UNDER BUILD

NOTE: TO BE READ IN CONJUNCTION WITH
BOUNDARY TREATMENT PLAN.

C	10.04.26	REVISED TO LATEST LAYOUT. TANKING AND UNDER-BUILD ADDED.	LG
B	06.03.26	BOUNDARY TREATMENTS ADDED TO KEY	JW
A	16.02.26	RETAINING WALL TYPES AMENDED	LG
I	10.12.25	FIRST ISSUE	CR

Rev	Date	Amendments	By
-----	------	------------	----

Project
HERMITAGE PARK, LEPTON

Drawing Title
WALL TYPE & MATERIALS SHEET
1 OF 2

Drawn: CR
Checked: JW
Scale: 1:250 @ A0
Date: DEC 2025

Drawing No.
ENG-20-01
Rev.
C