

WALL TYPE & MATERIAL FINISH KEY

MASONRY RETAINING WALL (BRIDGESTREET NATURAL STONE)




MASONRY RETAINING WALL (RECON STONE - NEWLAY PITCHED FACE CALDER BUFF)



TOBERMORE (BRACKEN FACING)



GEOWALL PRECAST CONCRETE TIMBER EFFECT RETAINING WALL (TEXTURED OAKWOOD)

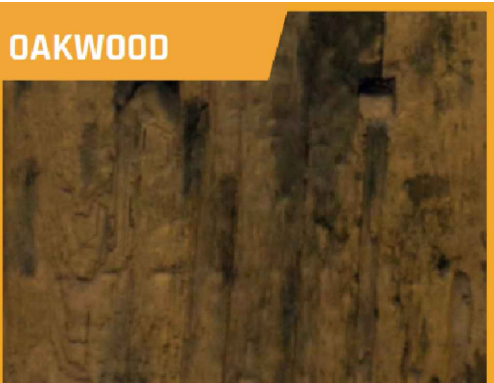

FLAG ON EDGE

TANKING

UNDER BUILD

NOTE: TO BE READ IN CONJUNCTION WITH BOUNDARY TREATMENT PLAN.

C	16.07.26	REVISED TO LATEST LAYOUT	LG
B	10.04.26	REVISED TO LATEST LAYOUT TANKING AND UNDER-BUILD ADDED	LG
A	18.02.26	RETAINING WALL TYPES AMENDED	LG
I	10.12.25	FIRST ISSUE	CR

Rev	Date	Amendments	By
-----	------	------------	----

Project
HERMITAGE PARK, LEPTON

Drawing Title
WALL TYPE & MATERIALS
SHEET 2 OF 2

Drawn: CR
Checked: JW
Scale: 1:250 @ A0
Date: DEC 2025

Drawing No. ENG-20-02
Rev. C