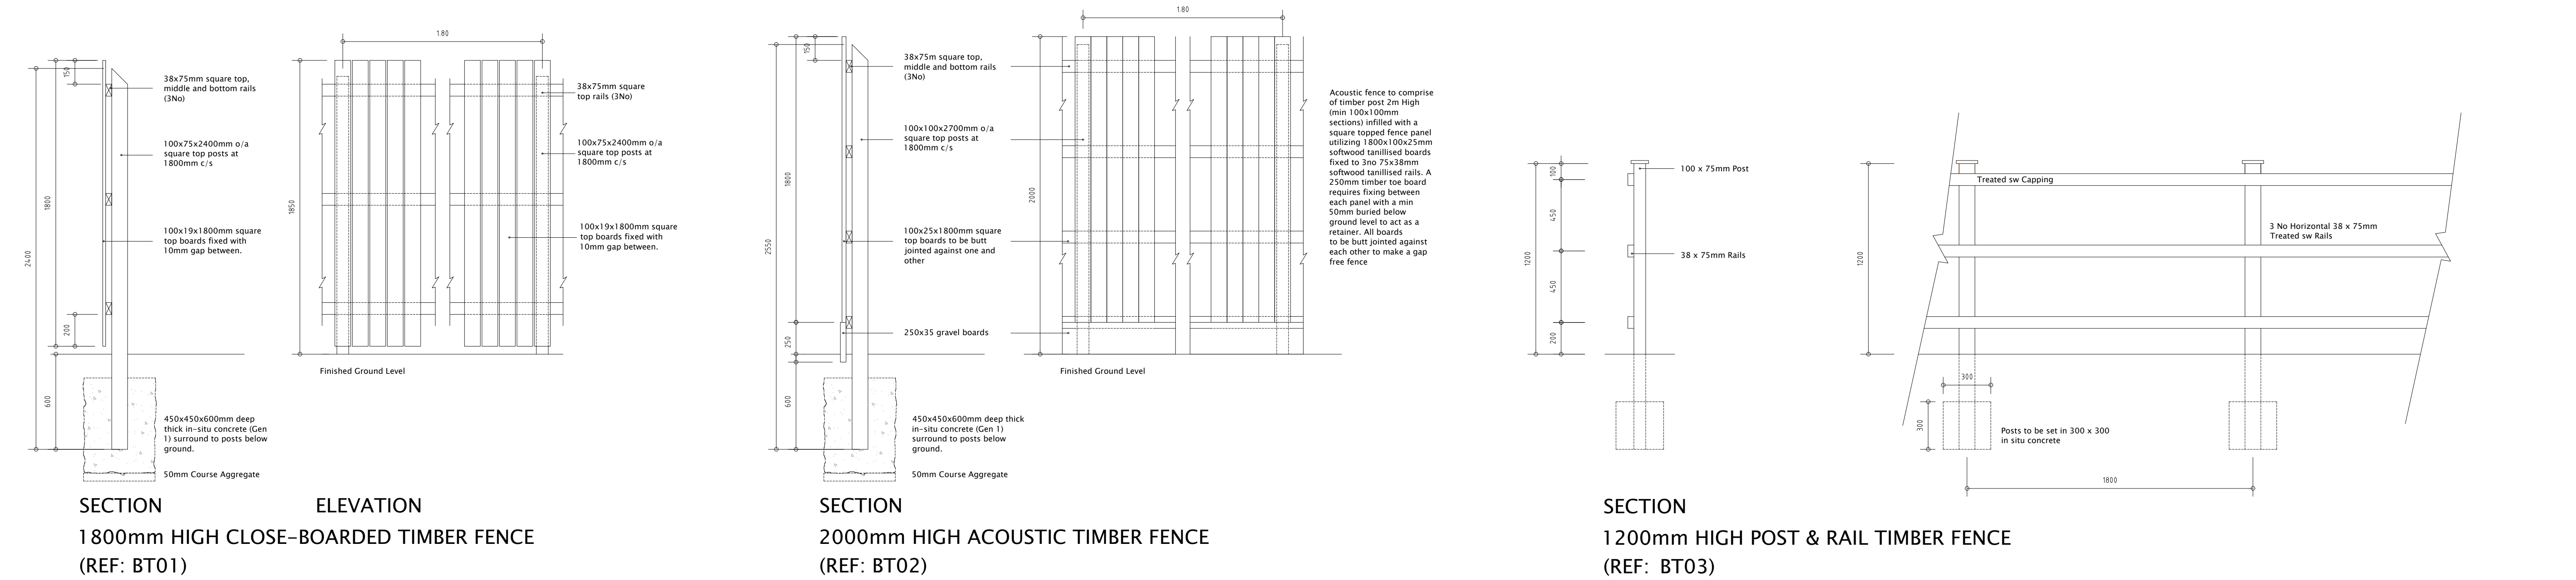


D	Pier & Panel railing added (BT-09)	JW	11.08.26
C	Pier & panel wall removed and 1500mm railing with hedge amended to comply with building regs fall protection requirements.	JW	05.05.26
B	Title Block updated.	JW	05.05.26
A	Pier and panel wall added.	JW	29.01.26

Rev	Description	Drawn	Date

miller homes

Miller Homes Ltd - Yorkshire
Lapwing House
Peel Avenue, Calder Park
Wakefield
West Yorkshire, WF2 7UA
Telephone 0870 336 4600
Fax 0870 336 4602
www.millerhomes.co.uk

Project Title
**Woodsome View,
Lepton**

Drawing Title
Boundary Treatments

Scale	Drawn By	Checked By	Authorised By
1:20	JW		
	Date	May' 26	Date

Job No.	Drawing No.	Revision
811176	05	D

Original Sheet Size A1