

WALL TYPE & MATERIAL FINISH KEY

MASONRY RETAINING WALL (BRIDGESTREET NATURAL STONE)




MASONRY RETAINING WALL (RECON STONE - NEWLAY PITCHED FACE CALDER BUFF)



TOBERMORE (BRACKEN FACING)



GEOWALL PRECAST CONCRETE TIMBER EFFECT RETAINING WALL (TEXTURED OAKWOOD)

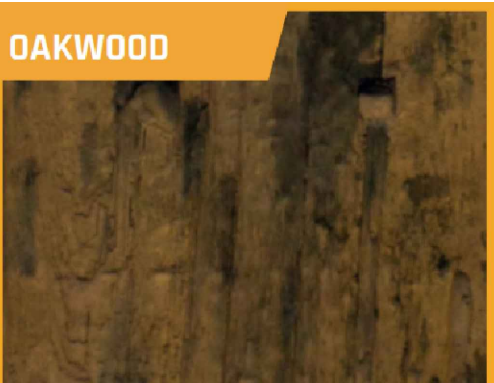

FLAG ON EDGE

TANKING

UNDER BUILD

NOTE: TO BE READ IN CONJUNCTION WITH BOUNDARY TREATMENT PLAN.

|   |          |                                                         |    |
|---|----------|---------------------------------------------------------|----|
| D | 28.08.26 | REVISED TO SUIT COMMENTS                                | LG |
| C | 16.07.26 | REVISED TO LATEST LAYOUT                                | LG |
| B | 10.04.26 | REVISED TO LATEST LAYOUT, TANKING AND UNDER-BUILD ADDED | LG |
| A | 18.02.26 | RETAINING WALL TYPES AMENDED                            | LG |
| / | 10.12.25 | FIRST ISSUE                                             | CR |

| Rev | Date | Amendments | By |
|-----|------|------------|----|
|-----|------|------------|----|

Project  
HERMITAGE PARK, LEPTON

Drawing Title  
WALL TYPE & MATERIALS  
SHEET 2 OF 2

Drawn: CR  
Checked: JW  
Scale: 1:250 @ A0  
Date: DEC 2025

Drawing No. ENG-20-02  
Rev. D