


**Proposed site signage plan**  
scale - 1:200 @ A1 / 1:400 @ A3

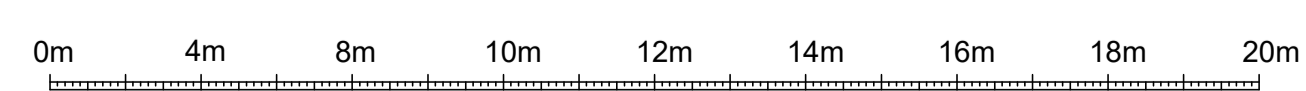

KFC PROPOSED EXTERNAL SIGNAGE SCHEDULE		
sign no.	signage image (nts)	description
1. & 2.		15m High double sided internally illuminated shared pylon sign constructed from:  Mild steel frame and aluminium powder coated black RAL 9005 panels; signs to be face panels constructed from 3M Panaflex 3 with 3M vinyls applied for form logos. 3No. 2200x2200 internally illuminated signs.  All signs to be illuminated using LEDs.  15000mm high x 3000mm wide x 300mm deep
3.		3.2m high single leg height restrictor constructed from 150x150mm mild steel posts, galvanised and powder coated red RAL 3020 (semi gloss finish) with 290x290mm aluminium truss frame powder coated RAL 3020 (semi gloss finish), 2.2m long, 360mm high, 30mm deep folded aluminium signage panel powder coated red RAL 3020 (semi gloss finish) with built-up DRIVE THRU letters in white with internal illumination and remaining text to be fitted in black and white reflective vinyls. Sign panel to be mounted onto horizontal truss frame. 76mmØ Aluminium pole with capped ends and powder coated red RAL 3020 (semi gloss finish) with new white reflective strips applied and suspended from truss frame by red RAL 3020 (semi gloss finish) steel chains. Pole to be set 2.7m to underside of pole above ground level.
4. & 5.		New digital single screen leader board supplied and installed by Pioneer. Pioneer to provide new concrete base (see separate details) and new power and data ducts from electrics cupboard to leader board.  Concrete base to be minimum 650x1000mmx400mm deep.
6.		<b>New KFC drive-thru order point 24" bright FHD display totem</b> - ordered direct from pioneer. Power and data by shopfitter.
7.		New digital double screen leader board supplied and installed by Pioneer. Pioneer to provide new concrete base (see separate details) and new power and data ducts from electrics cupboard to leader board.  Concrete base to be minimum 650x1000mmx400mm deep.
8.		Non illuminated traffic directional sign. Sign to be constructed from black RAL 9005 powder coated aluminium frame with 700x500mm double sided signage panel set within outer frame. Graphic signage panels to be fitted with reflective film.  1200mm high x 760mm wide x 260mm depth.
9.		Non illuminated traffic directional sign. Sign to be constructed from black RAL 9005 powder coated aluminium frame with 700x500mm double sided signage panel set within outer frame. Graphic signage panels to be fitted with reflective film.  1200mm high x 760mm wide x 260mm depth.
10. & 11.		Non illuminated large order bay sign to be constructed from umbra grey RAL 7022 powder coated 76mmØ metal post set 1500mm above ground level with 300x200mm aluminium signage panel decorated with digitally printed vinyl with protective laminate applied to front face fixed to metal post.  1500mm high x 300mm wide x 79mm deep
12.		Non illuminated disabled parking sign to be constructed from umbra grey RAL 7022 powder coated 76mmØ metal post set 1200mm above ground level with 300x200mm aluminium signage panel decorated with digitally printed vinyl with protective laminate applied to front face fixed to metal post.  1200mm high x 300mm wide x 79mm deep
13.		3.3m long banner frame constructed from 100x100x3mm SHS mild steel with fully welded joints frame in black RAL 9005 powder coated finish with 2mm thick black RAL 9005 powder coated perforated metal sheets with 20mmØ holes in 27mm pitch pattern. Frame and perforated sheets to be galvanised before powder coating. 2.200m high x 5.200m wide x 0.100m depth
14.		Non illuminated customer car park disclaimer sign to be constructed from 3mm thick aluminium panel decorated with digitally printed vinyls with protective laminate applied to front face. Sign to be fixed to lighting column set 1750mm above ground level.  700mm high x 500mm wide x 3mm depth.

© copyright 2025  
This drawing and the copyrights and patents therein are the designer's property and may not be used or reproduced - only under contract. All rights reserved.

ALL DIMENSIONS TO BE CHECKED ON SITE.  
DO NOT SCALE FROM THIS DRAWING EXCEPT FOR THE PURPOSES OF LOCAL AUTHORITY PLANNING

rev	date	description

**Frank Belshaw**  
Building Surveyors Limited

wheatley springs barn, wheatley lane road, barrowford, nelson, lancashire, BB9 6QS.  
tel no. (01282) 699668. fax no. (01282) 602447.

**Soul Foods Group**

**KFC**

**NEW DRIVE THRU 2**

store address  
**BIRSTALL**  
GELDERD ROAD,  
BIRSTALL, BATLEY,  
WF17 9TB  
client  
**CHICKEN CABINS LTD**

drawing title  
**PROPOSED**  
SITE SIGNAGE ADS PLAN

drawn by checked date  
SES ---- 23/07/2024

store no. scale  
0000 1:200 @ A1

KFC drawing no. FB ref. revision  
0000/2024/G123 2024/84 ----