
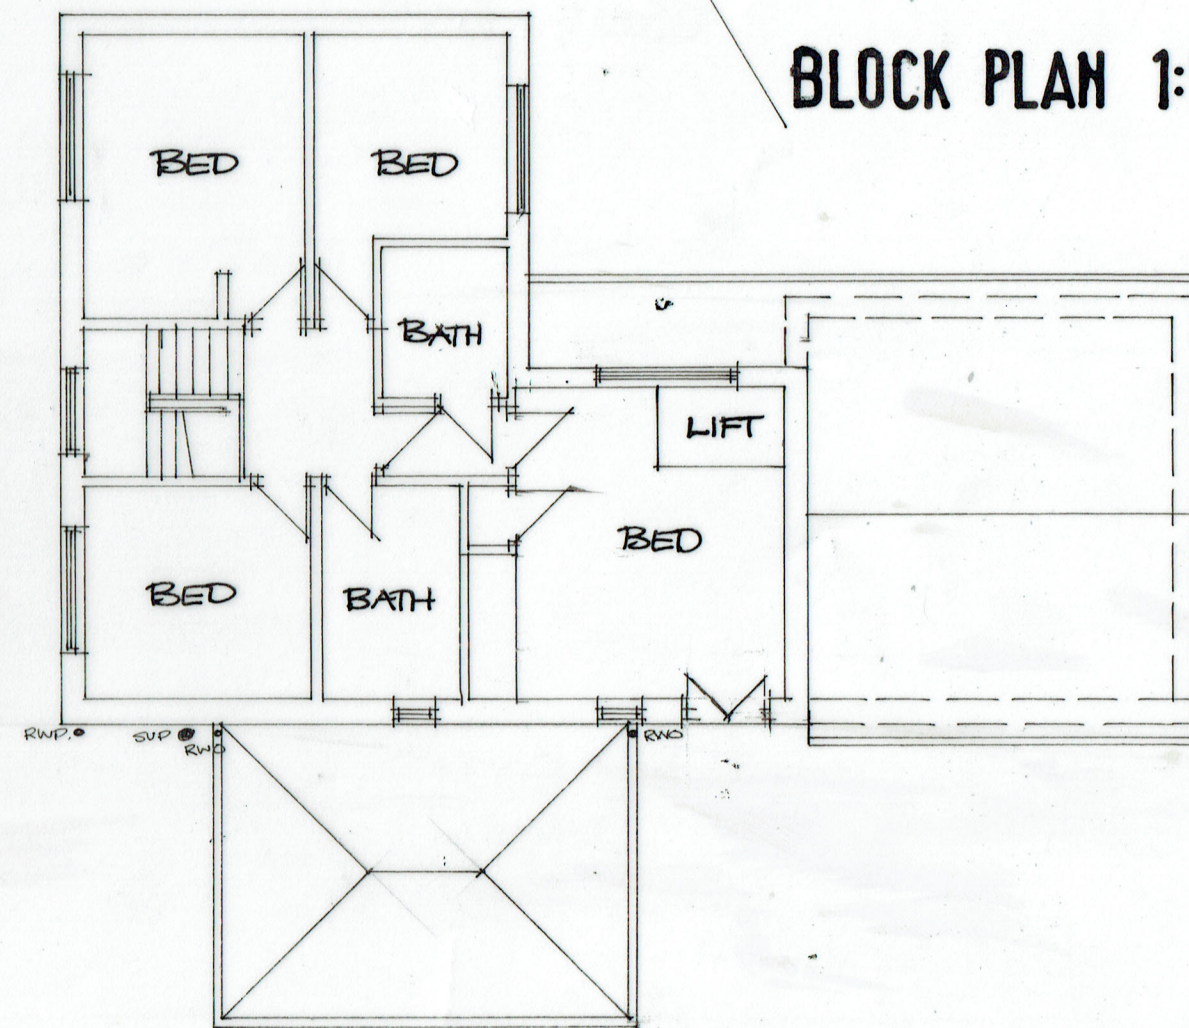


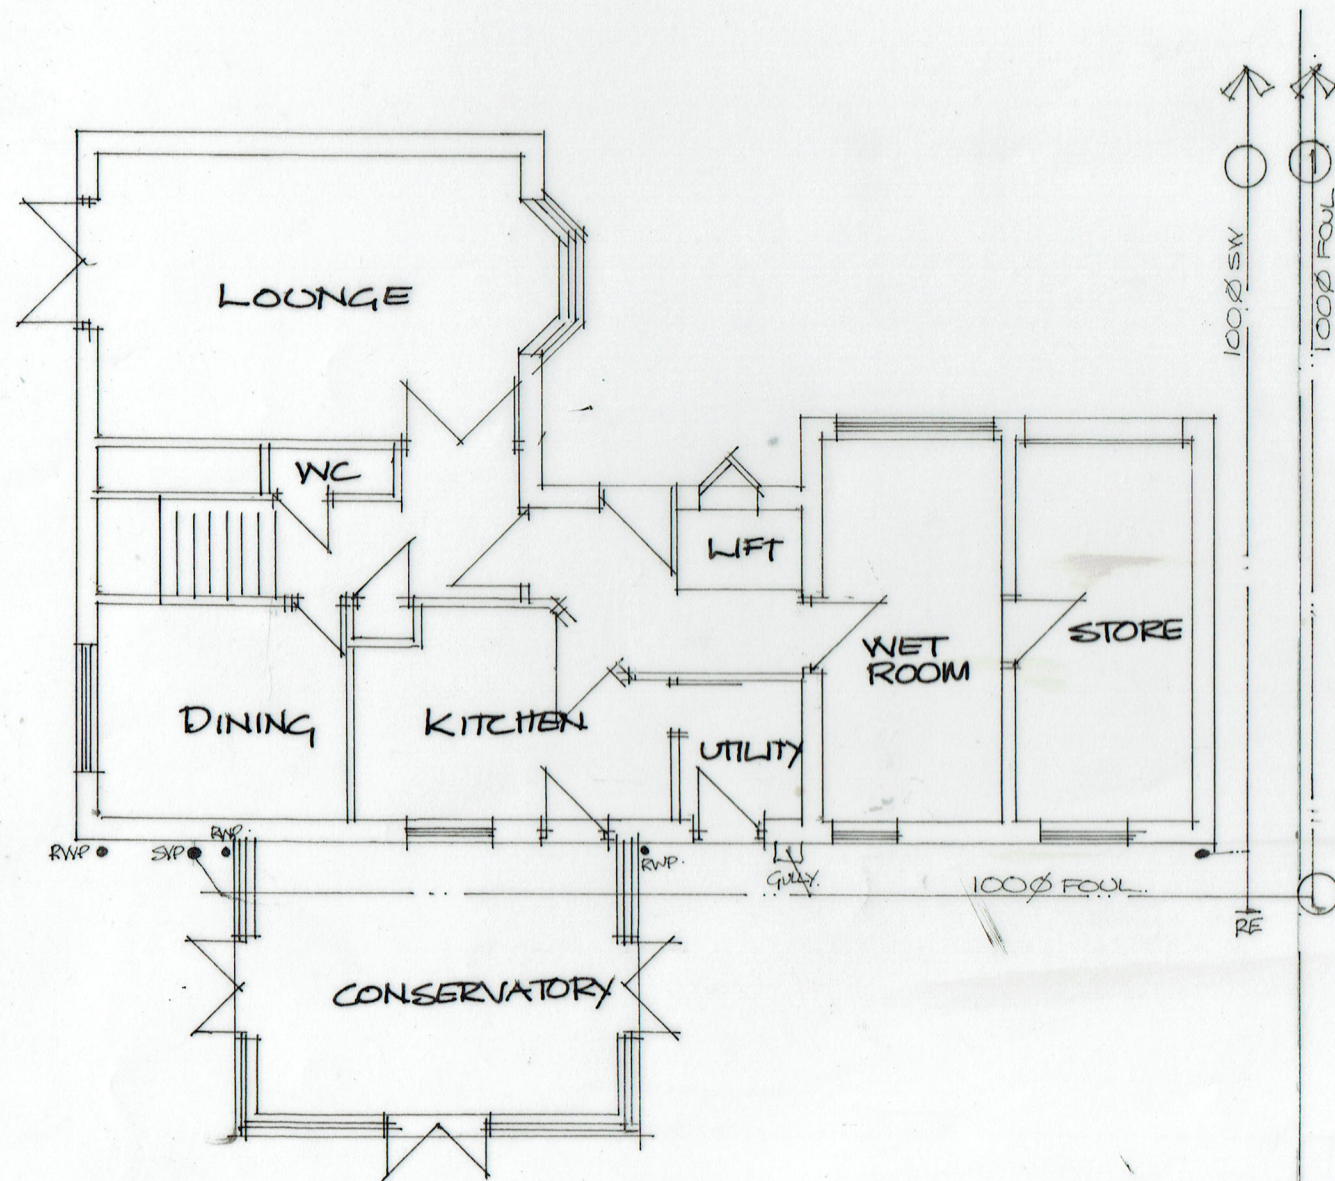

BLOCK PLAN 1:500

**SINGLE STOREY REAR EXTENSION TO
45 OLD MILL VIEW DEWSBURY
EX PLANS
450MV/01**