


DO NOT SCALE

KEY

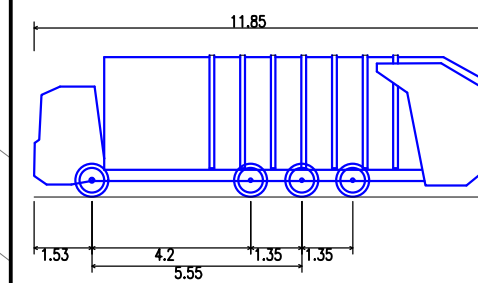

Kirklees Refuse Vehicle 2018
 Overall Length 11.850m
 Overall Width 2.500m
 Overall Body Height 3.749m
 Min Body Ground Clearance 0.302m
 Track Width 2.490m
 Lock to lock time 6.00s
 Wall to Wall Turning Radius 11.000m

REV	DATE	BY	DESCRIPTION	APP
P02	22/7/25	LC	REVISED LAYOUT	TL
P01	07/07/25	LC	FIRST ISSUE	TL

DRAWING STATUS:
S0 - WORK IN PROGRESS



PROJECT: PROPOSED RESIDENTIAL DEVELOPMENT UPPER CUMBERWORTH

TITLE: SWEPT PATH ANALYSIS

DRAWN: AS	APPROVED: TL
SCALE @ A3: 1:250	DATE: July 25

DRAWING No: 2501802	REV: P02
------------------------	-------------