



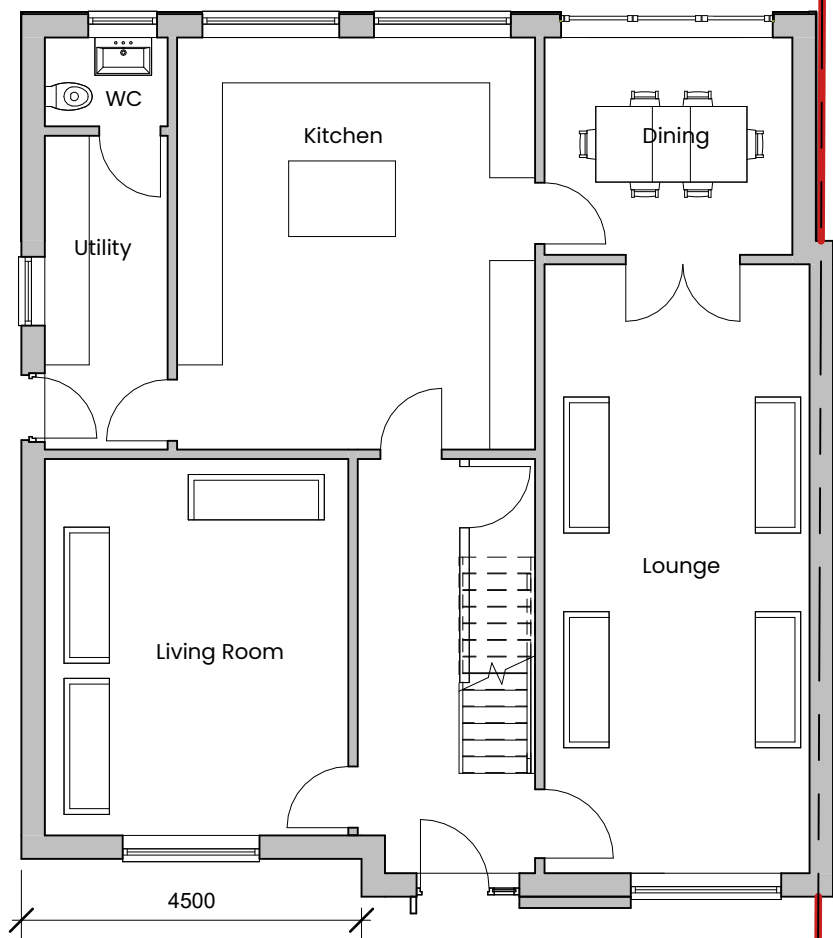

1 Proposed Ground Floor Plan
1 : 100

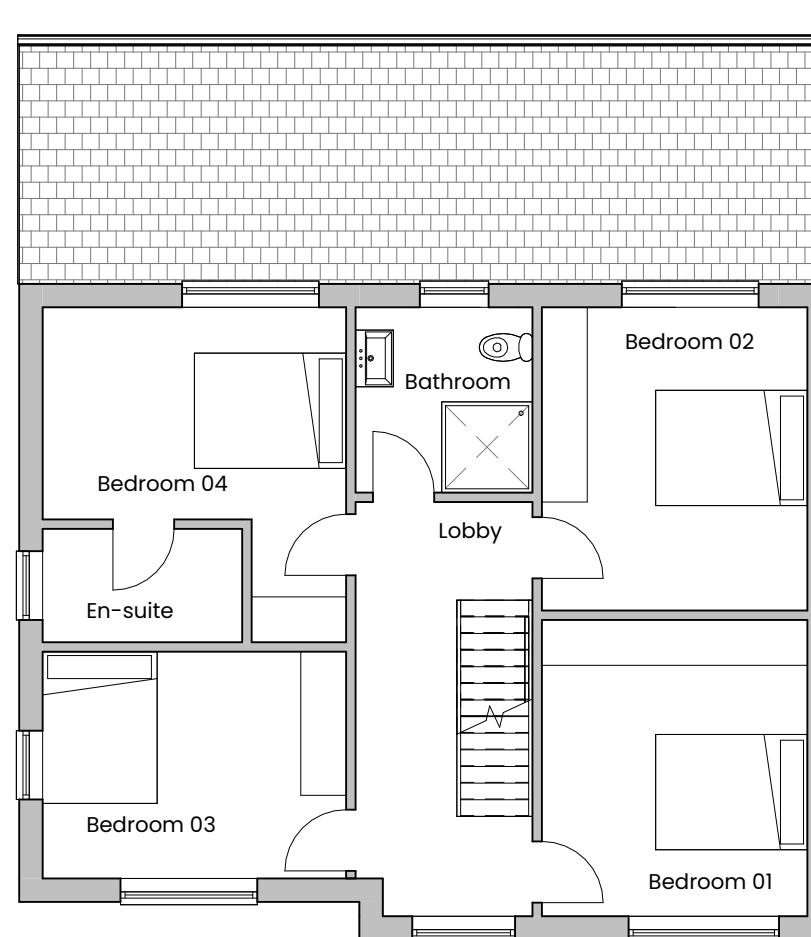

2 Proposed First Floor Plan
1 : 100

General Notes:
All site dimensions shall be verified by the Contractor on site prior to commencing any works.

Design intent drawing only. Construction to comply with latest building regulation requirements.

This drawing is the property of "Design Architecture Studio" and copyright is reserved by them. The drawing is not to be copied or disclosed by or to any unauthorised persons without the prior written consent of Design Studio Architecture

B	Planning changes	09.03.2026	SM	SM
A	First Issue	02.01.2026	SM	SM
Rev	Description	Date	Dr by	App by

DESIGN ARCHITECTURE STUDIO.

client name
Mr Mohammed Ali

project
60 Sugar Lane, WF12 7AL

drawing
Proposed Floor Plans

project number	scale		
DAS029	1 : 100		
drawing number	rev	issue status	
PL005	B	Planning	

This drawing is to be read in conjunction with all related drawings. All dimensions must be checked and verified on site before commencing any work or producing shop drawings. The originator should be notified immediately of any discrepancy. This drawing is copyright and remains the property of Design Architecture Studio.