



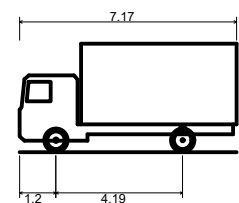

Notes

- 1. Do not scale this drawing. All dimensions must be checked/verified on site. If in doubt ask.
- 2. This drawing is to be read in conjunction with all relevant architects, engineers and specialists drawings and specifications.
- 3. All dimensions in meters unless noted otherwise. All levels in metres unless noted otherwise.
- 4. Any discrepancies noted on site are to be reported to the engineer immediately.
- 5. This drawing should be printed and read in colour.

Legend

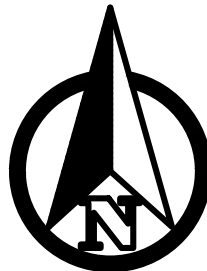

FTA Design 7.5 Tonne Rigid Vehicle (2016)	
Overall Length	7.170m
Overall Width	2.300m
Overall Body Height	3.580m
Min Body Ground Clearance	0.375m
Track Width	2.120m
Lock to lock time	3.00s
Kerb to Kerb Turning Radius	7.000m

SWEPT PATH	
—	BODY (FORWARD MOVEMENT)
—	CHASSIS (FORWARD MOVEMENT)

Issues & Revisions

Rev	Date	Details of Issue	Drawn	R'wd
P01	12.12.25	First issue for review and comment.	SWM	KMJ

Consultant

HEXA

Drawn By	SWM	Hexa Ref	700342
Reviewed By	KMJ	Scale at A3	1:500

Client

UNIVERSITY OF HUDDERSFIELD

Purpose of Issue	Status
PRELIMINARY	S1

Project Title

SITE 3 - FORMER FAITH BUILDING

Drawing Title

SWEPT PATH ANALYSIS

Project - Originator - Zone - Level - Type - Role - Number	Revision
700342-HEX-XX-XX-DR-C-0501	P01