

Planting Schedule

Decayed Tree


Nr	Code	Tree Name	Specification	Girth	Height
2 -	ARH	Amelanchier arborea Robin Hill	Selected Standard :Clear Stem 175-200 :RB	10-12cm	300-350cm
1 -	PPan	Prunus 'Pandora'	Selected Standard :Clear Stem 175-200 :RB	10-12cm	300-350cm
1 -	SaCR	Sorbus aucuparia 'Cardinal Royal'	Selected Standard :Clear Stem 175-200 :RB	10-12cm	300-350cm

Proposed Shrubs


Nr	Code	Plant Name	Height	Cntr (l)	Nr/m2
20 -	BD	Berberis darwinii	40-60cm	5L	4/m ²
6 -	Cbm	Ceanothus 'Blue Mound'	30-40cm	5L	4/m ²
10 -	Ct	Choysia temata	30-40cm	5L	4/m ²
26 -	HAG	Hebe 'Autumn Glory'	20-30cm	2L	4/m ²
9 -	HRE	Hebe 'Red Edge'	20-30cm	2L	4/m ²
44 -	LaH	Laetia angustifolia 'Hidcote'	30-40cm	5L	4/m ²
45 -	PhxRr	Phoradendron fraseri 'Red Robin'	40-60cm	5L	4/m ²
21 -	PorL	Physocarpus opulifolius 'Red Lady'	40-60cm	5L	4/m ²
10 -	SJRu	Skimmia japonica 'Rubella'	30-40cm	5L	4/m ²
9 -	SnSn	Spiraea nipponica 'Snowmound'	60-80cm	5-7.5L	4/m ²

Grasses


Nr	Code	Plant Name	Height	Cntr (l)	Nr/m ²
5 -	MsRC	Miscanthus Sinesis 'Red Chief'			4/m ²
30 -	Pvil	Pennisetum villosum			4/m ²
20 -	St	Stipa tenuissima			4/m ²

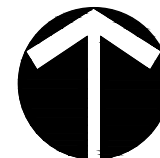


LEGEND

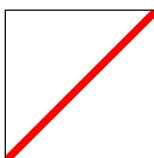


Site boundary

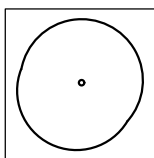


Existing vegetation
to be retained

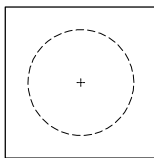


Existing vegetation
to be removed

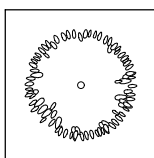

Proposed tree
Selected (Standard)

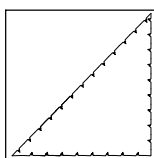

Proposed shrub bed

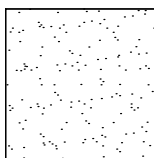

Proposed grass

Planting Notes

Topsoil shall be a minimum of 400mm depth over planting beds and graded to fall. Imported topsoil must be BS3882:2007 compliant and existing topsoil must be cultivated in accordance with BS3882:2007. No cultivation should take place in wet/waterlogged conditions.

Herbicide and cultivation: Topsoil to be treated with two applications of herbicide prior to planting, where necessary, strictly in accordance with the Control of Pesticides Regulations 1986 (as amended 1997, or, otherwise, updated/superseded legislation) and following manufacturer's instructions by qualified staff. The topsoil shall then be cultivated to 150mm depth.

Planting: All planting and turfing shall conform to BS: 3936: 1992 and BS:4428:1989.

Trees: Standard trees to be planted in pits 800x800x450mm or dimensions of rootball, whichever is greater. Heavy and Extra Heavy Standard trees to be planted in pits 1000x1000x600mm or dimensions of rootball, whichever is greater. Aligine soil to improve and 150g Enmag (or equivalent) to be incorporated into the soil of all new tree pits. Trees to be planted centrally within a tree pit. Tree stakes shall be hazel, chestnut or other approved timber. They shall be round, rough sawn, straight, free from projections, large or edge knots and other defects and be pointed at the lower end. They shall be strong enough not to split when driven into the ground and when ties are nailed to them (both initially and when adjusted). For Feathered trees use 2Nr stakes (1.4m by 75mm) to be driven into ground 800mm, leaving 600mm above ground. For Selected Standard trees 2Nr stakes (1.7m by 100mm) and cross bars are required; stakes to be driven 900mm below ground leaving 800mm above ground. For Heavy/Extra Heavy trees use 2Nr stakes (2.2m x 100mm) with a 400x100x15mm cross bar. Stakes to be driven into ground 1m leaving 1.2m above ground. Semi-mulmated/Multi-stemmed trees greater than 5m to be underground guied. Tree ties shall consist of a solid rubber spacer, hollowed on both sides and twice skotted of such a width that the tree is held away from the soil and the rubber does not rub against the bark. The stakes and cross bars shall be galvanized and free from nails do not scar tree; and 25mm wide rubber or rubber covered canvas strap of such a length to allow 100mm overlap after securing. The strap shall be flexible, slightly elastic and adjustable. The Fixing Nails shall be galvanised and not less than 38mm lngw with 10mm diameter heads.

Container grown shrubs, transplants and whips: Shrubs and transplants shall be planted in pits 300x300x400mm depth), and the backfill shall include 3 litres of peat-free tree and shrub compost. Where two or more shrub species are indicated within a single bed each species shall be randomly mixed throughout the bed in groups of 3/5.

Herbicide: Spot treat with herbicide throughout the maintenance period in accordance with the manufacturer's instructions.

Mulch: Upon beds to receive 75mm depth pulverized ornamental bark mulch. Native woodland/edge plants to be planted with 800g flax fibre mulch mat pinned to soil. Native hedgerow to be planted through 800g flax fibre mulch roll, edges tucked. Ensure the top of the mulch layer is a minimum of 15mm below adjacent pavements and other surfaces, to prevent spillage.

Plant position: Final position of trees and shrubs subject to confirmation of service location and approval of statutory

undertakers.

Protection to planting: Native hedgerow plants to be protected by spiral shelters. Native trees and shrubs within mixes to be protected by shelter guards as supplied by Acorn Planting Products Ltd (01508 528763), or equivalent.

Grass: All turfseeded areas to be cultivated and levelled as required removing any stones, rubble, subsoil, general construction waste

Planting Season: Bare-root shrubs to be planted between mid-November and mid-March dependant upon the planting season

This drawing is the copyright of Rosetta Landscape Design and cannot be reproduced in any form without the express consent of the company. Written and scaled dimensions to be checked on site, any discrepancies reported prior to work commencing. **If in doubt please ask.**

This drawing has been prepared for the purpose of planning approval.

Rev C: Revised to Equilibrium Architects 'Proposed Site Plan' R-0873-60-E - 05Jan25 (BP)

Rev B: Revised to client comments - 21Feb23 (BP)

Rev A: Revised to Council comments - 15Feb23 (BP)

Base: Nicol Thomas drawing Site Layout - Buildings [M4419 90 01 A] received 04 Jan 2022

PROJECT	Carr Top Lane, Golcar		
TITLE	Detailed Landscape Proposal (Phase 2)		
CLIENT	Brierstone Ltd		
DATE	05 Jan 22	SCALE 1 : 250	SHEET A2
DRAWN	RP	DRAWING NO	2748/3
CHECKED	BP	REVISION	C



Landscape Architects

Swallow's Nest, Main Street
Askham Richard, York, YO23 3PT

Telephone +44 (0)1904 500410

Email design@rosettalandscape.co.uk
Web www.rosettalandscape.co.uk