


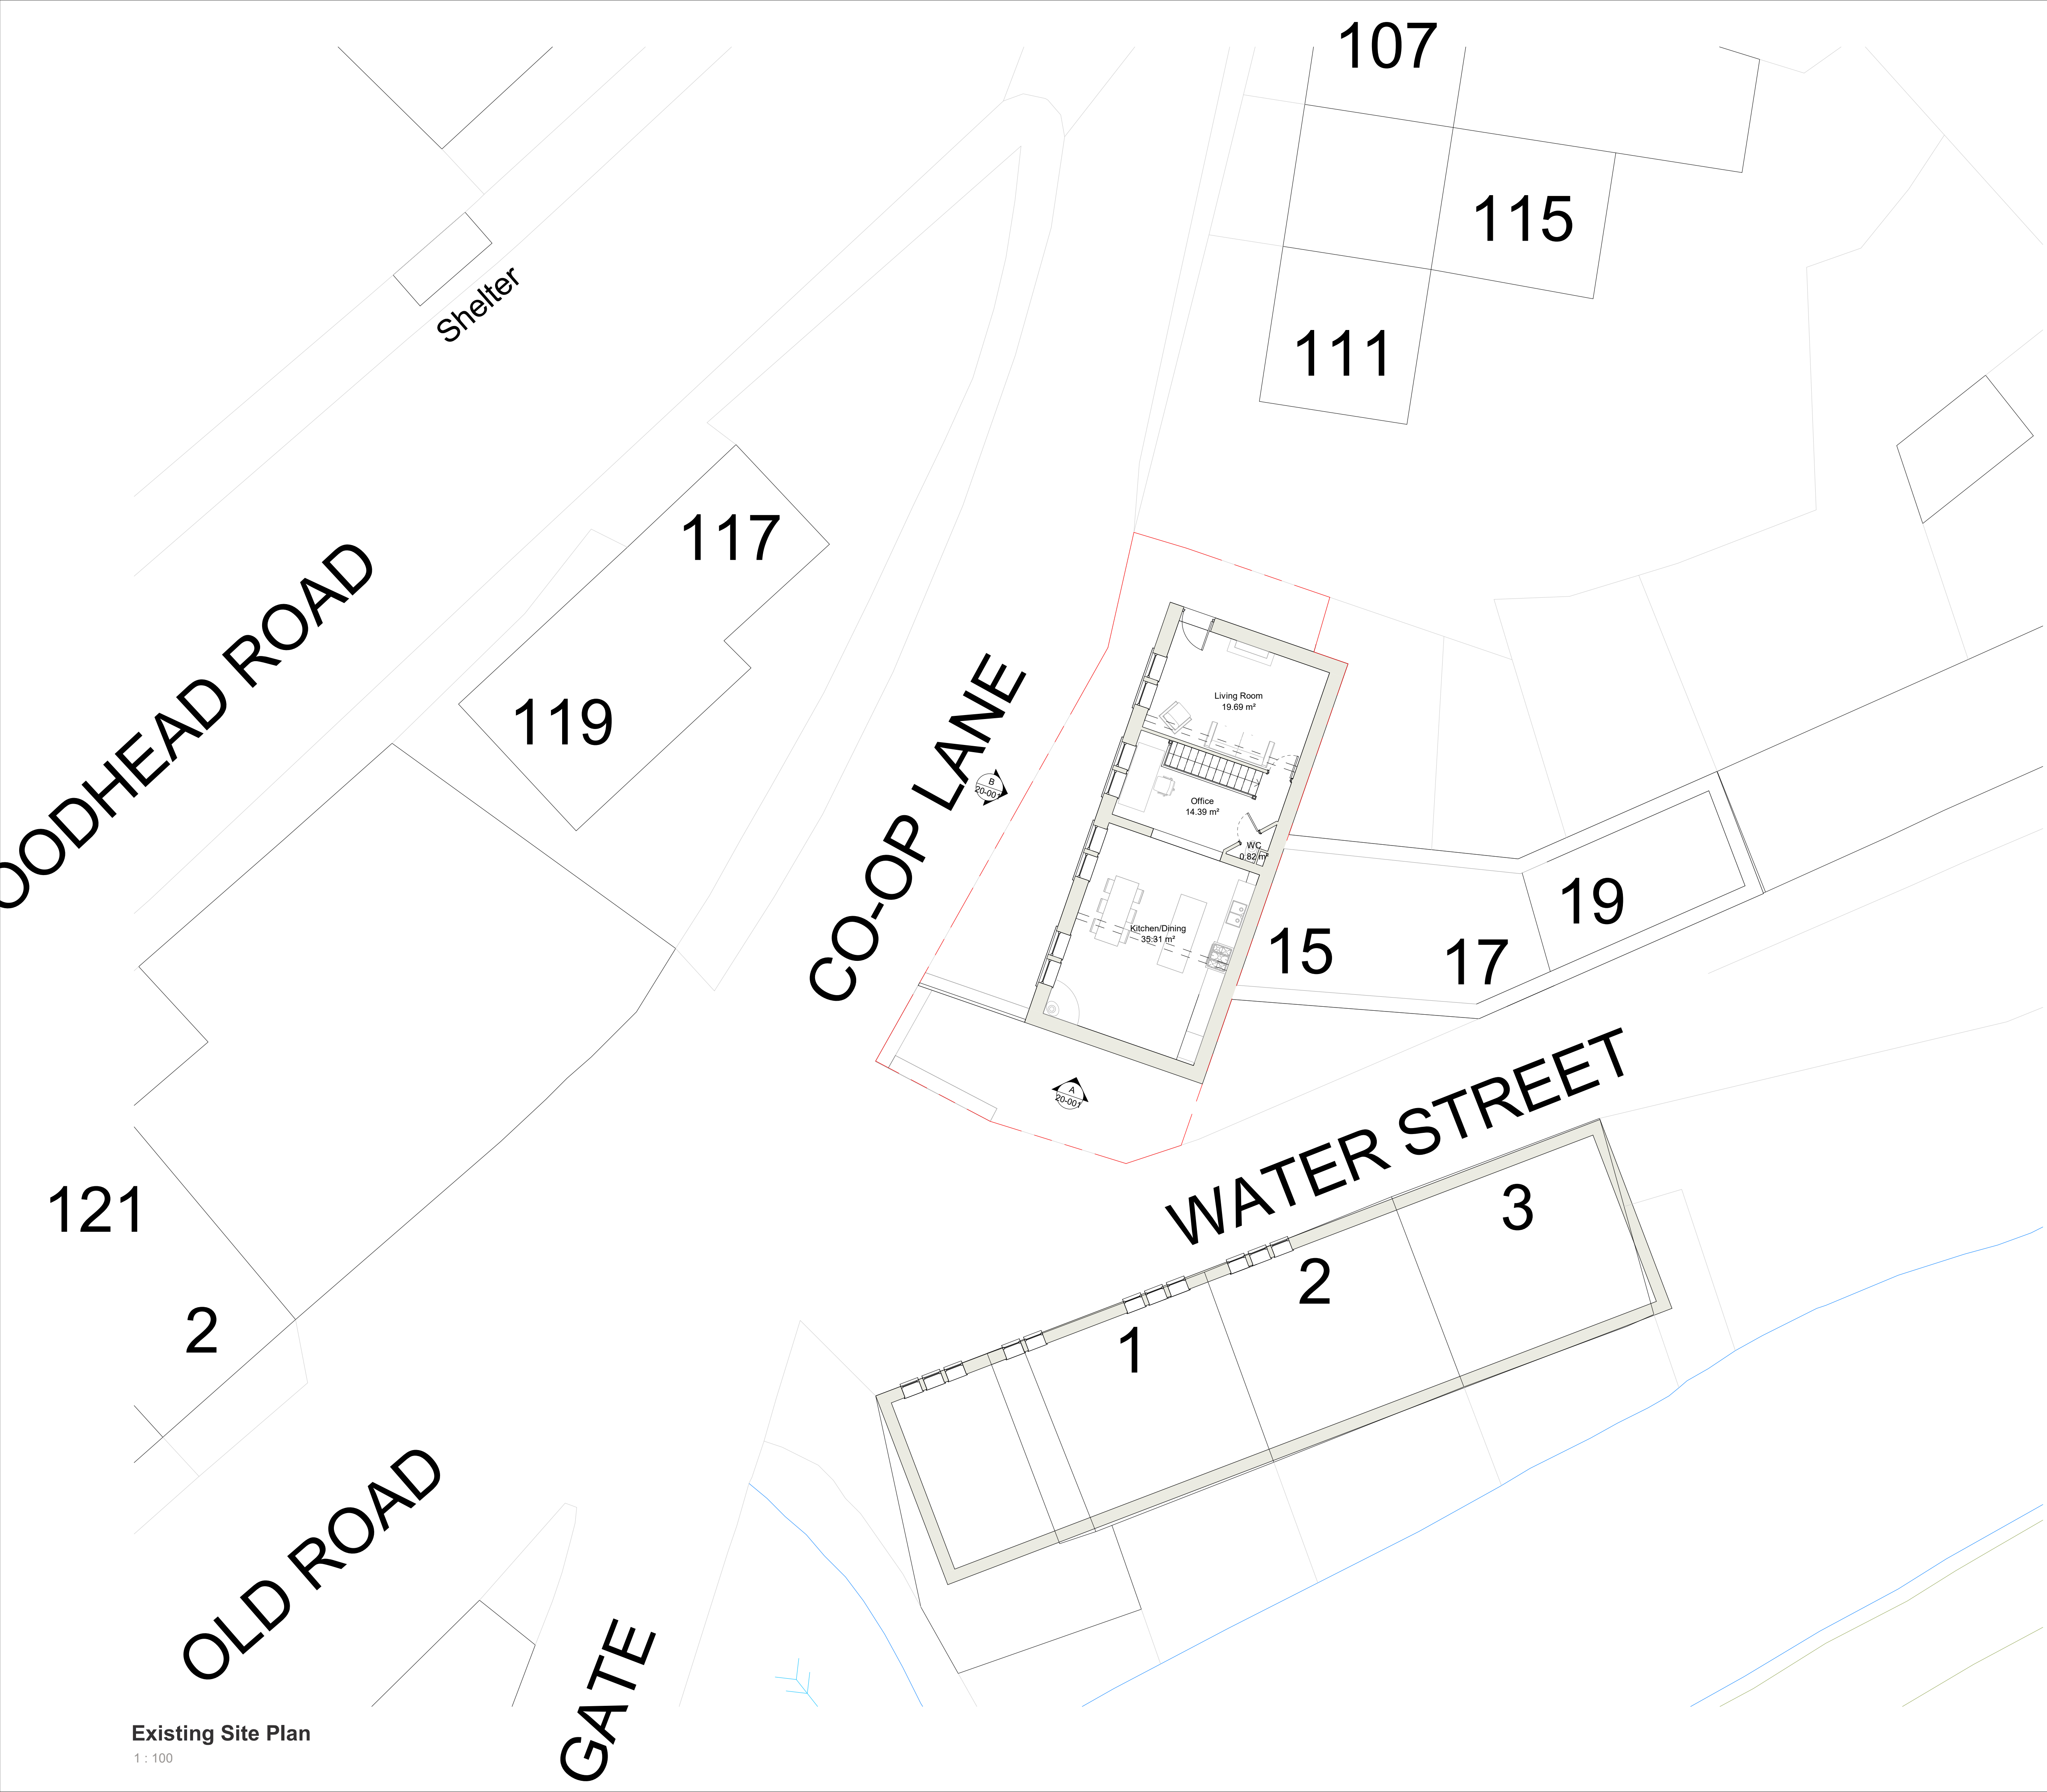

INFORMATION CONTAINED IN THIS DRAWING IS THE
SOLE COPYRIGHT OF STUDIO G ARCHITECTURAL AND
IS NOT TO BE REPRODUCED WITHOUT PERMISSION
DO NOT SCALE, REFER TO FIGURED DIMENSIONS
ONLY

REVISIONS

NORTH



Holmfirth | HD9 1QB
0754 835 3975
www.studiogarchitectural.co.uk

PROJECT
2 CO-OP LANE HOLMBRIDGE

TITLE
EXISTING SITE PLAN

SCALE
1 : 100 @ A1

DATE
12/2025

DRAWN
GZ

REVIEWED

SGA REF
24-020

NUMBER
90-002

REVISION

STATUS
PLANNING

Existing Site Plan
1 : 100