


REVISIONS

CO-OP LANE

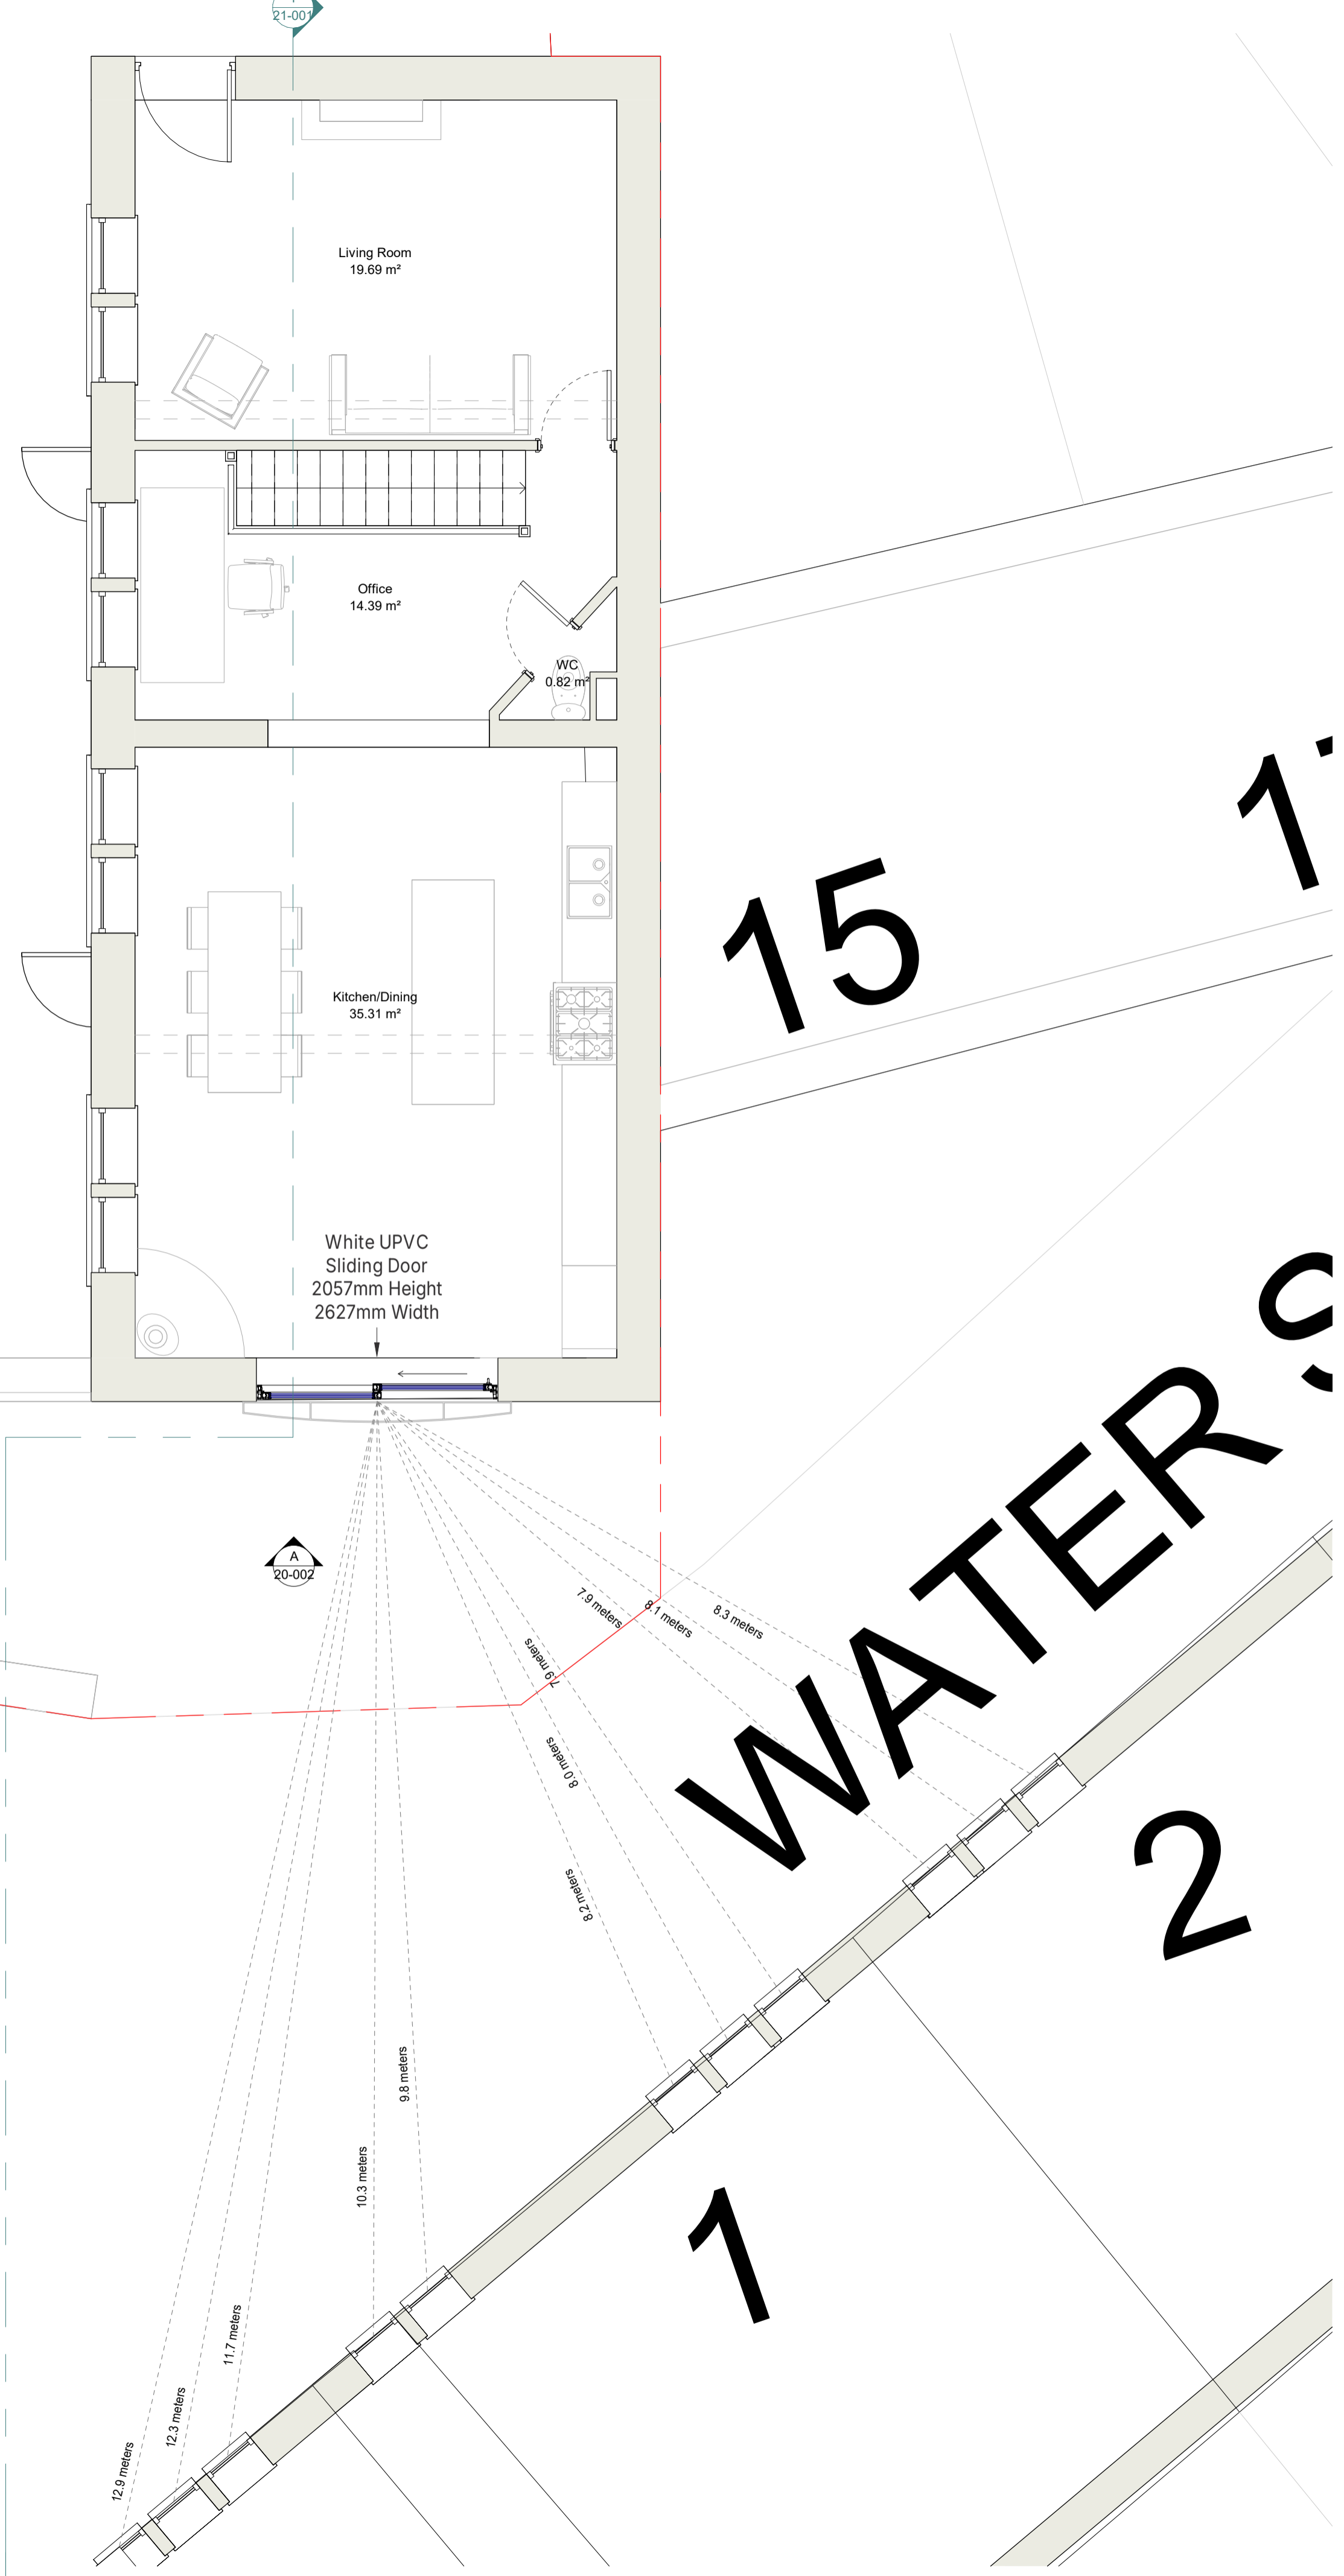

First Floor Plan
1 : 50



West Elevation - B
1 : 50



South Elevation - A
1 : 50

NORTH



Holmfirth | HD9 1QB
0754 835 3975
www.studiogarchitectural.co.uk

PROJECT
2 CO-OP LANE HOLMBRIDGE

TITLE
PROPOSED PLANS & ELEVATIONS

SCALE
1 : 50 @ A1

DATE
12/2025

DRAWN
GZ

REVIEWED

SGA REF
24-020

NUMBER
20-002

REVISION

STATUS
PLANNING