

THIS DRAWING TOGETHER WITH THE DESIGN IS THE PROPERTY AND COPYRIGHT OF BRT SERVICES AND MUST NOT BE REPRODUCED WITHOUT WRITTEN PERMISSION

ONLY FIGURED DIMENSIONS TO BE USED
SCALED DIMENSIONS TO BE CHECKED WITH
BRT SERVICES

EXISTING BUILDING DIMENSIONS ARE FOR INDICATION
ONLY AND SHOULD BE PHYSICALLY CHECKED ON SITE
PRIOR TO WORK COMMENCING


PARTY WALL SURVEYOR..... NOT REQUIRED
PLANNING SUPERVISOR..... NOT REQUIRED
M&E ENGINEER NOT REQUIRED
STRUCTURAL ENGINEER..... NOT REQUIRED

PLANNING APPLICATION


NO. 11

NO. 12


PARTIAL SECTION B - B

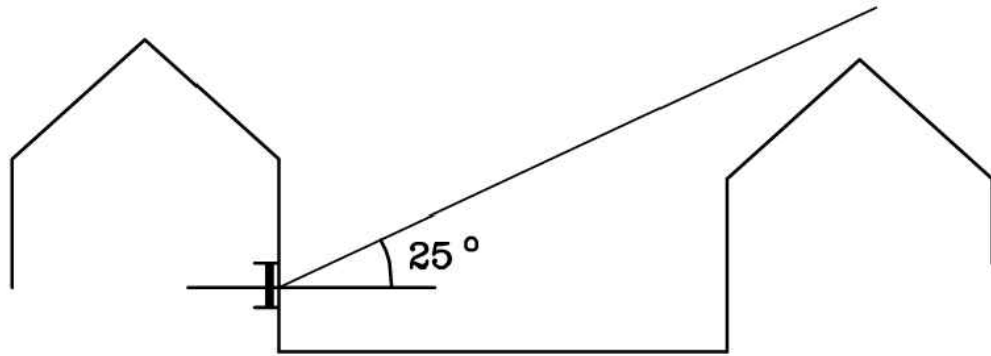

Daylight and sunlight likely to be acceptable

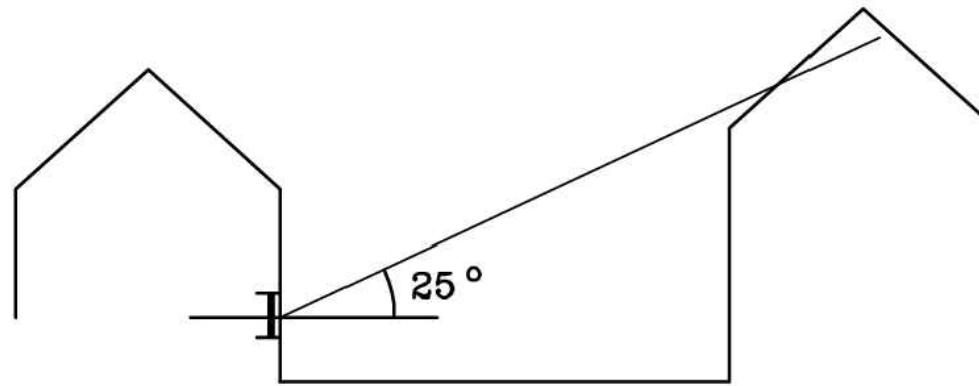


Detailed daylight and sunlight study required

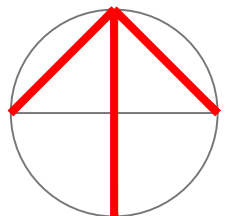

NO. 11

NO. 12

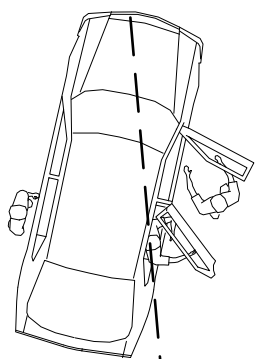


ROSE MOUNT


Stereographic Sunpath Diagram

Latitude: 53N


Hour lines are shown in solar time.

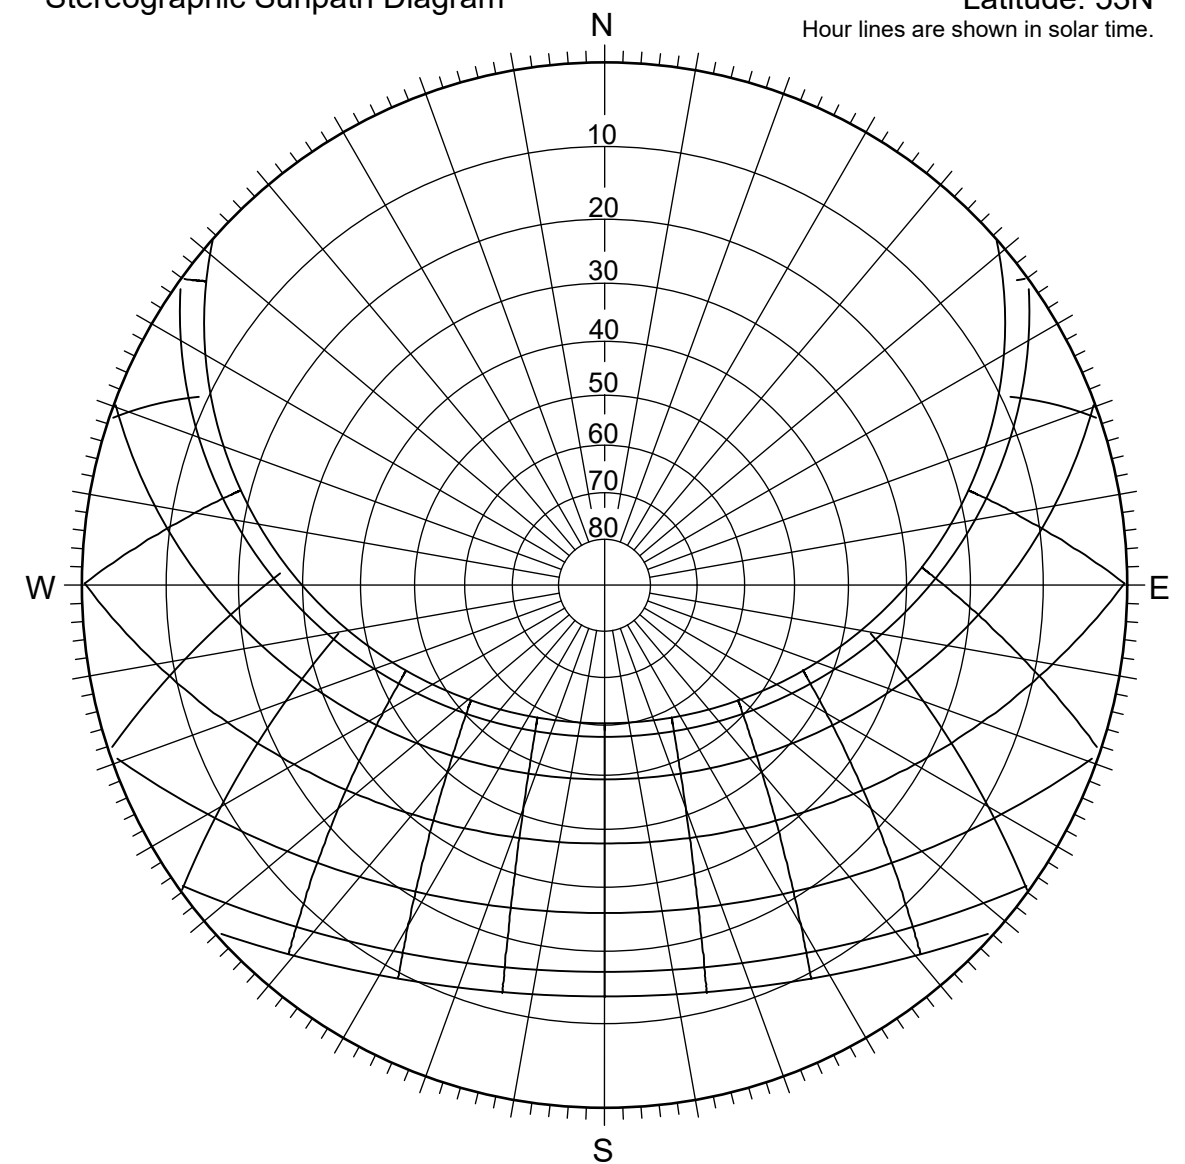

The 45° test is used to check extensions that are perpendicular to a window - as in the example below.

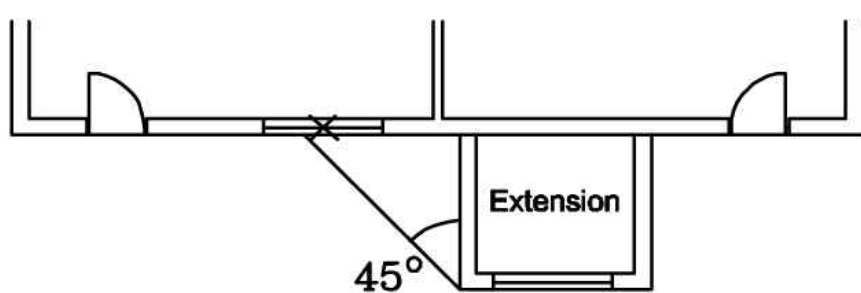

Detailed daylight and sunlight study required

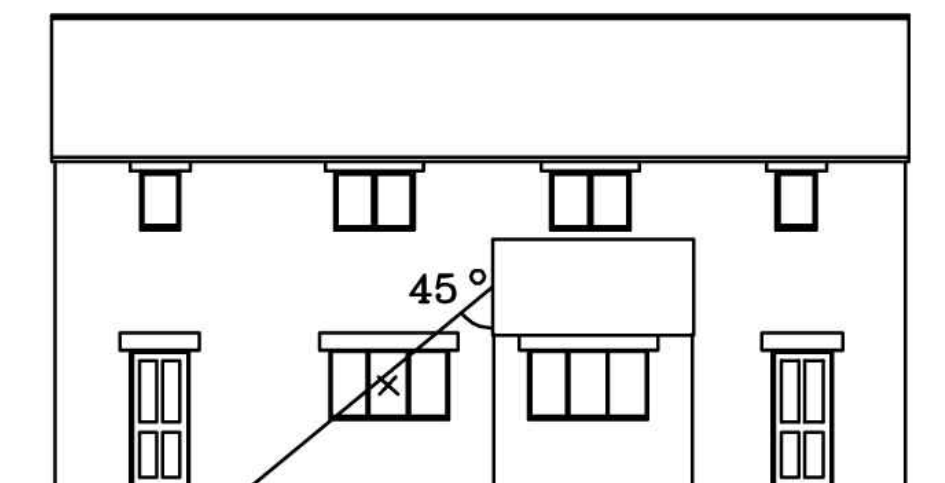

BRT Services
52 ASHENHURST AVENUE,
ASHENHURST,
HUDDERSFIELD, HD4 6PX
TEL: 07855 945690

LANDSCAPING & ARCHITECTURAL SERVICES

Client MR J BHULLAR

Job title PROPOSED GARAGE EXTENSION:
12 ROSE MOUNT
HUDDERSFIELD

Drawing 729-05
SITE SUN PATH & 25° / 45° STUDY

Scale 1:100 @ A2

Date MAR 2026

Revision -