


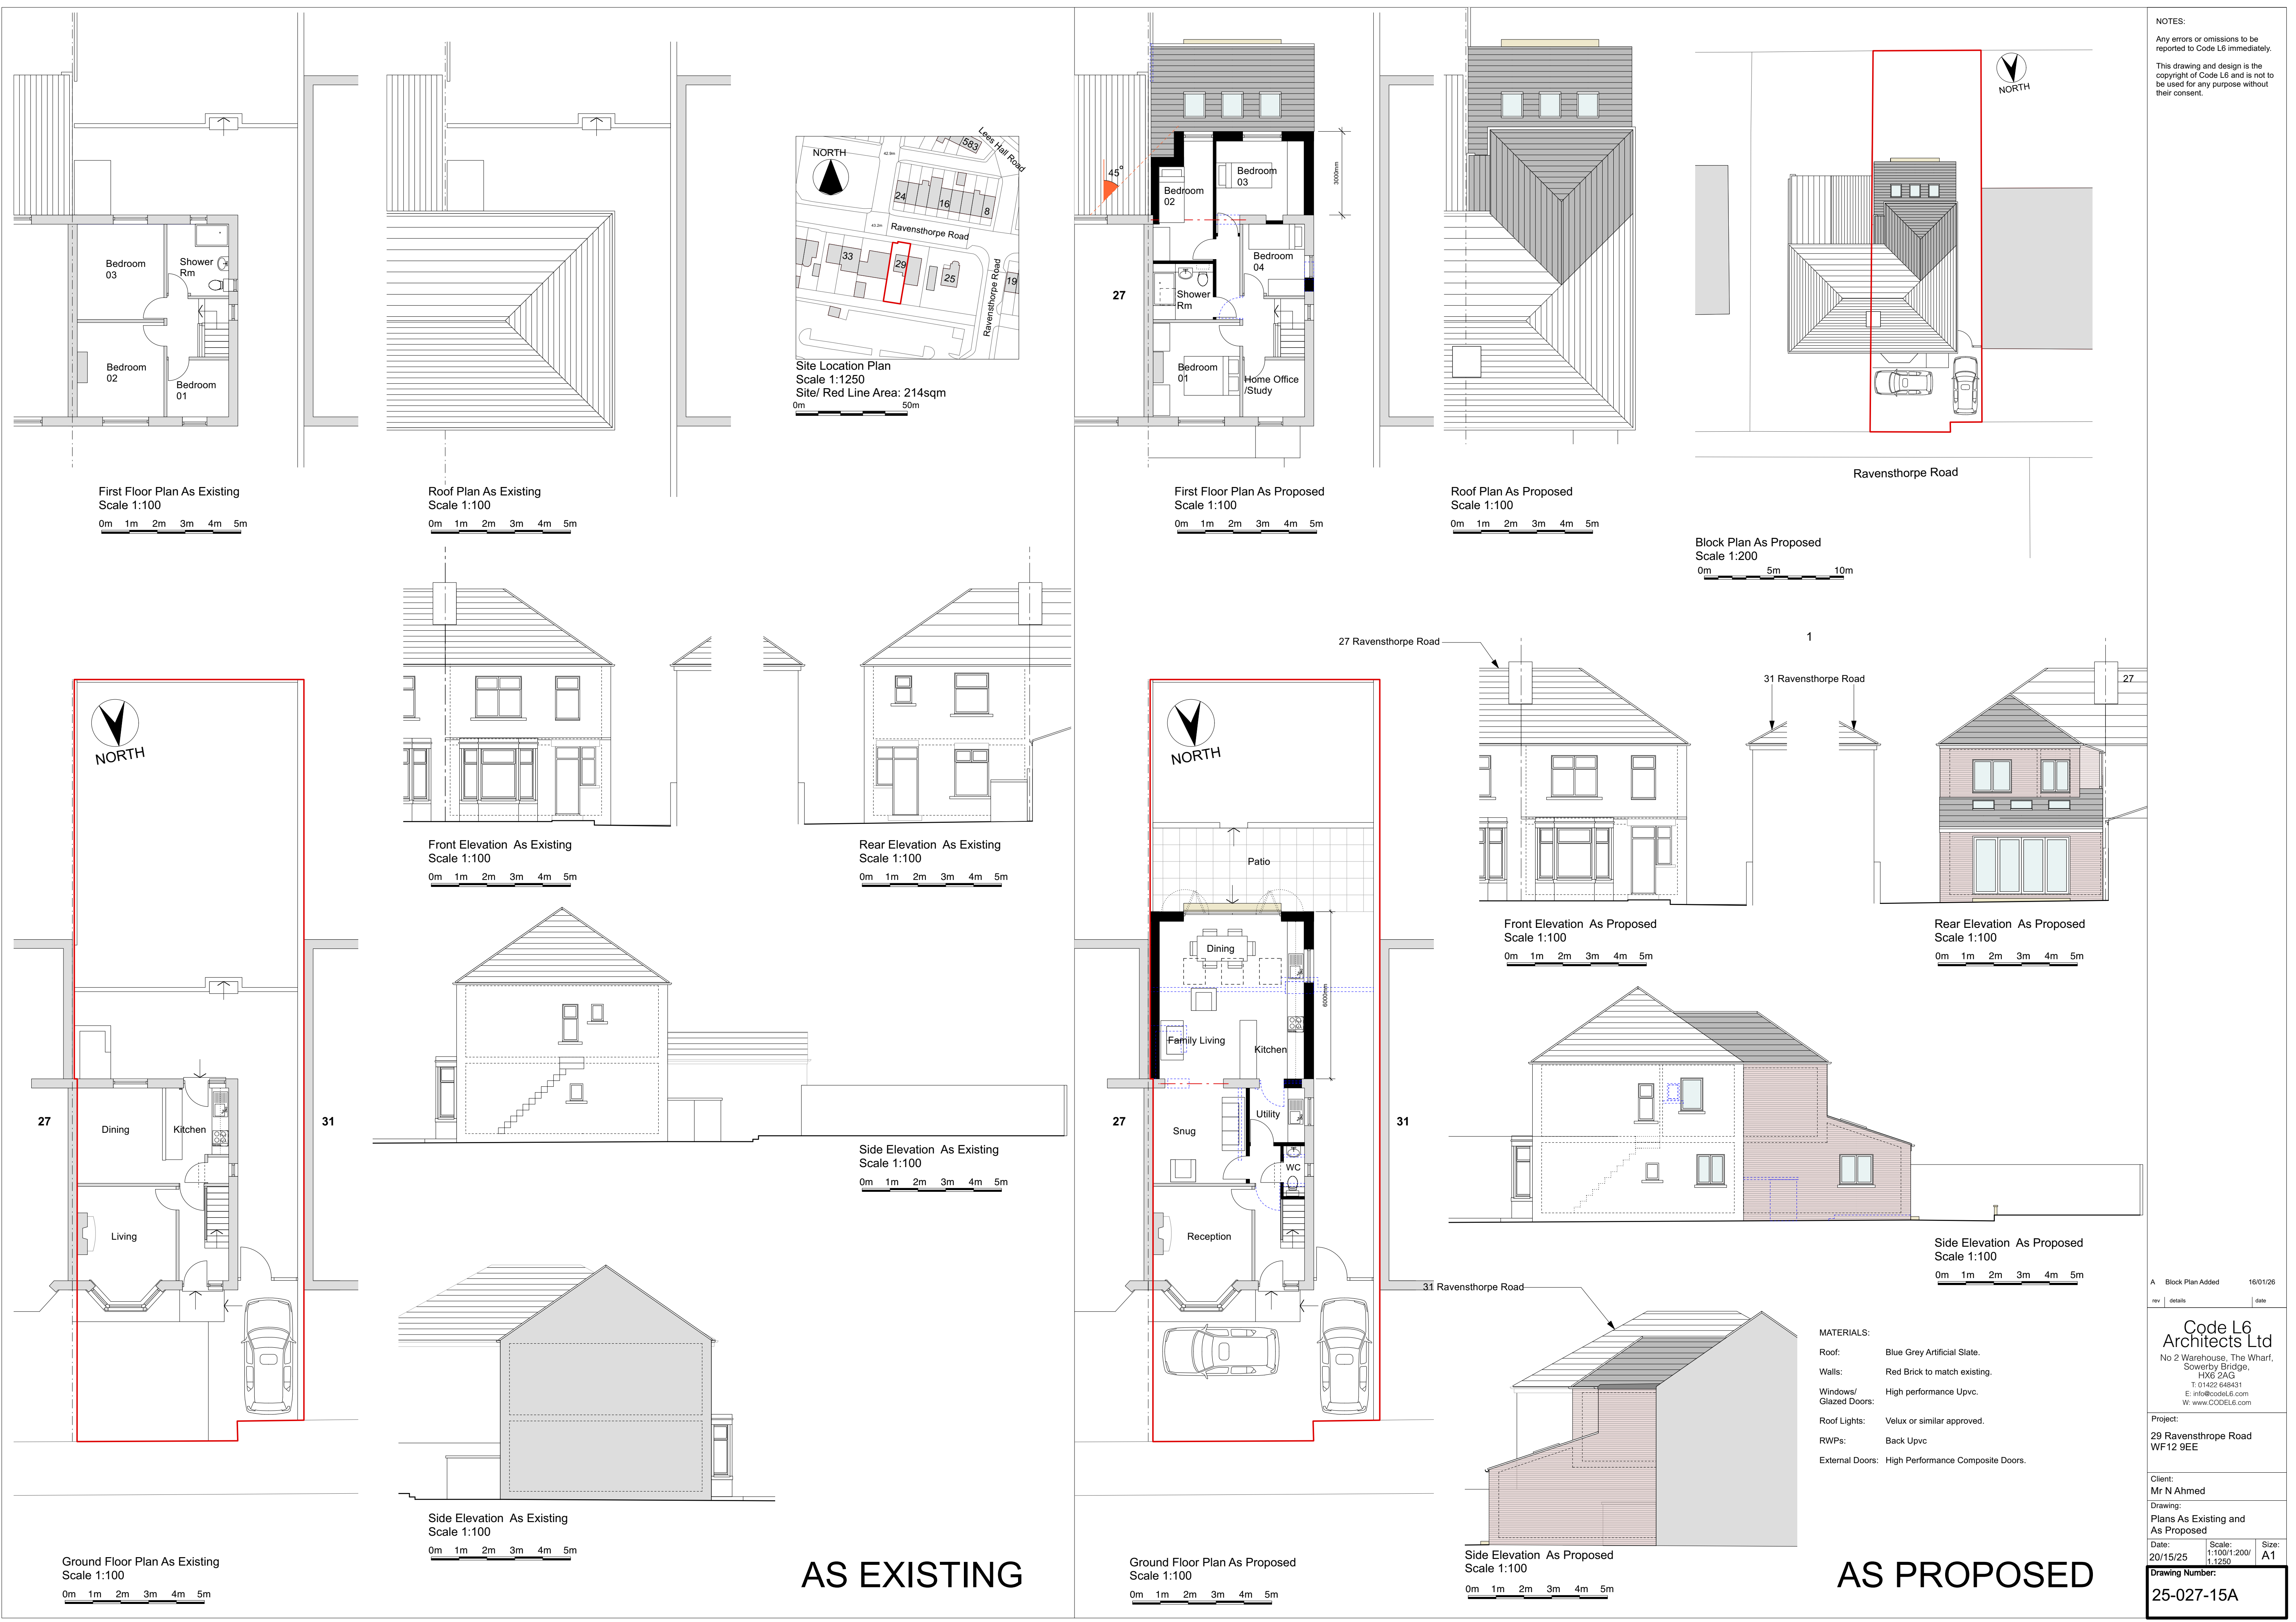

NOTES:

Any errors or omissions to be reported to Code L6 immediately.

This drawing and design is the copyright of Code L6 and is not to be used for any purpose without their consent.

A

Block Plan Added

16/01/26

rev

details

date

Code L6

Architects Ltd

No 2 Warehouse, The Wharf,
Sowerby Bridge,
HX6 2AG
T: 01422 648431
E: info@codeL6.com
W: www.CODEL6.com

Project:

29 Ravensthorpe Road
WF12 9EE

Client:

Mr N Ahmed

Drawing:

Plans As Existing and
As Proposed

Date:

20/15/25

Scale:

1:100/1:200/
1:1250

Size:

A1

Drawing Number:

25-027-15A