


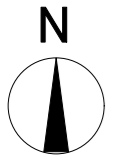


- Key
-  Site boundary
 -  Marshalls Cromwell pitched buff or similar
 -  Grey Roof Tile - Sandtoft Danum TLE (Dark Grey) or similar



Drawing Title	Materials Plan		
Site	Yew Tree Rd (East), Birchencliffe		
Scale	1:500 @A2	Date	10/06/25
Drawn	VB/MC	Checked	MC/BB
Drawing No.	Z234.005	Rev.	-
Thorpe Arch Grange Walton Road Thorp Arch LS23 7BA 01937 543599 www.newetthomes.co.uk			
			